

SEE SHEET A-1 FOR
LAB 102 / ELECTRICAL 104

ENCASE EXISTING
COLUMN WITH
1 1/2" X 1 1/2" 20
GALV STEEL
STUDS & PTD
5" F.C. GND

ADA 36"X36" SHOWER
W/ FOLDING SEAT, GRAB
BAR & ADJUSTABLE CONTROLS

NEW CONCRETE STEPS -
SEE SITE & STRUCTURAL
DRAWINGS

NEW HANDRAILS AT
34" AFF. W/ EXTENSIBLES -
ANCHOR TO GUARDRAIL

X1.0

Ø R @ 7" MAX = 5'-3"
Ø T @ 11" MIN = 7'-4"

NEW CONCRETE PAD -
SEE SITE & STRUCTURAL
DRAWINGS

EXISTING CONCRETE WALKWAY
& STAIRS - SEE STRUCTURAL
DRAWINGS FOR NEW WALKWAY
CONNECTION

MATCH EXISTING
(10'-0" - F.V.)


NEW CONCRETE WALKWAY -
SEE STRUCTURAL DRAWINGS

EXISTING
CONCRETE PAD

EXISTING CONCRETE WALKWAY
& STAIRS - SEE STRUCTURAL
DRAWINGS FOR NEW WALKWAY
CONNECTION

REMOVE EXISTING RAILING
PREPARE CONCRETE FOR
NEW GUARDRAIL AT
EXISTING POST LOCATIONS

MEN'S & WOMEN'S TOILETS & LOCKERS AREA
SCALE: 1/2" = 1'-0"

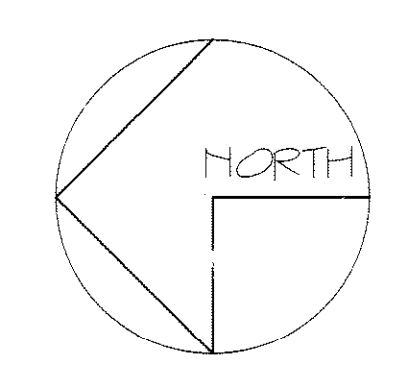

PARTITION LEGEND

KEY	DETAIL	KEY	DETAIL
1	EXISTING	5	5 A-10
2	2 A-10	6	6 A-10
3	3 A-10	7	7 A-10
4	4 A-10	8	8 A-10

EXISTING PARTITIONS
NEW PARTITIONS
PENULTIMATE WALLS