


NEW ADDITION FOR
ALLAGASH BREWING CO.
50 INDUSTRIAL WAY PORTLAND, MAINE

EXTERIOR ELEVATIONS

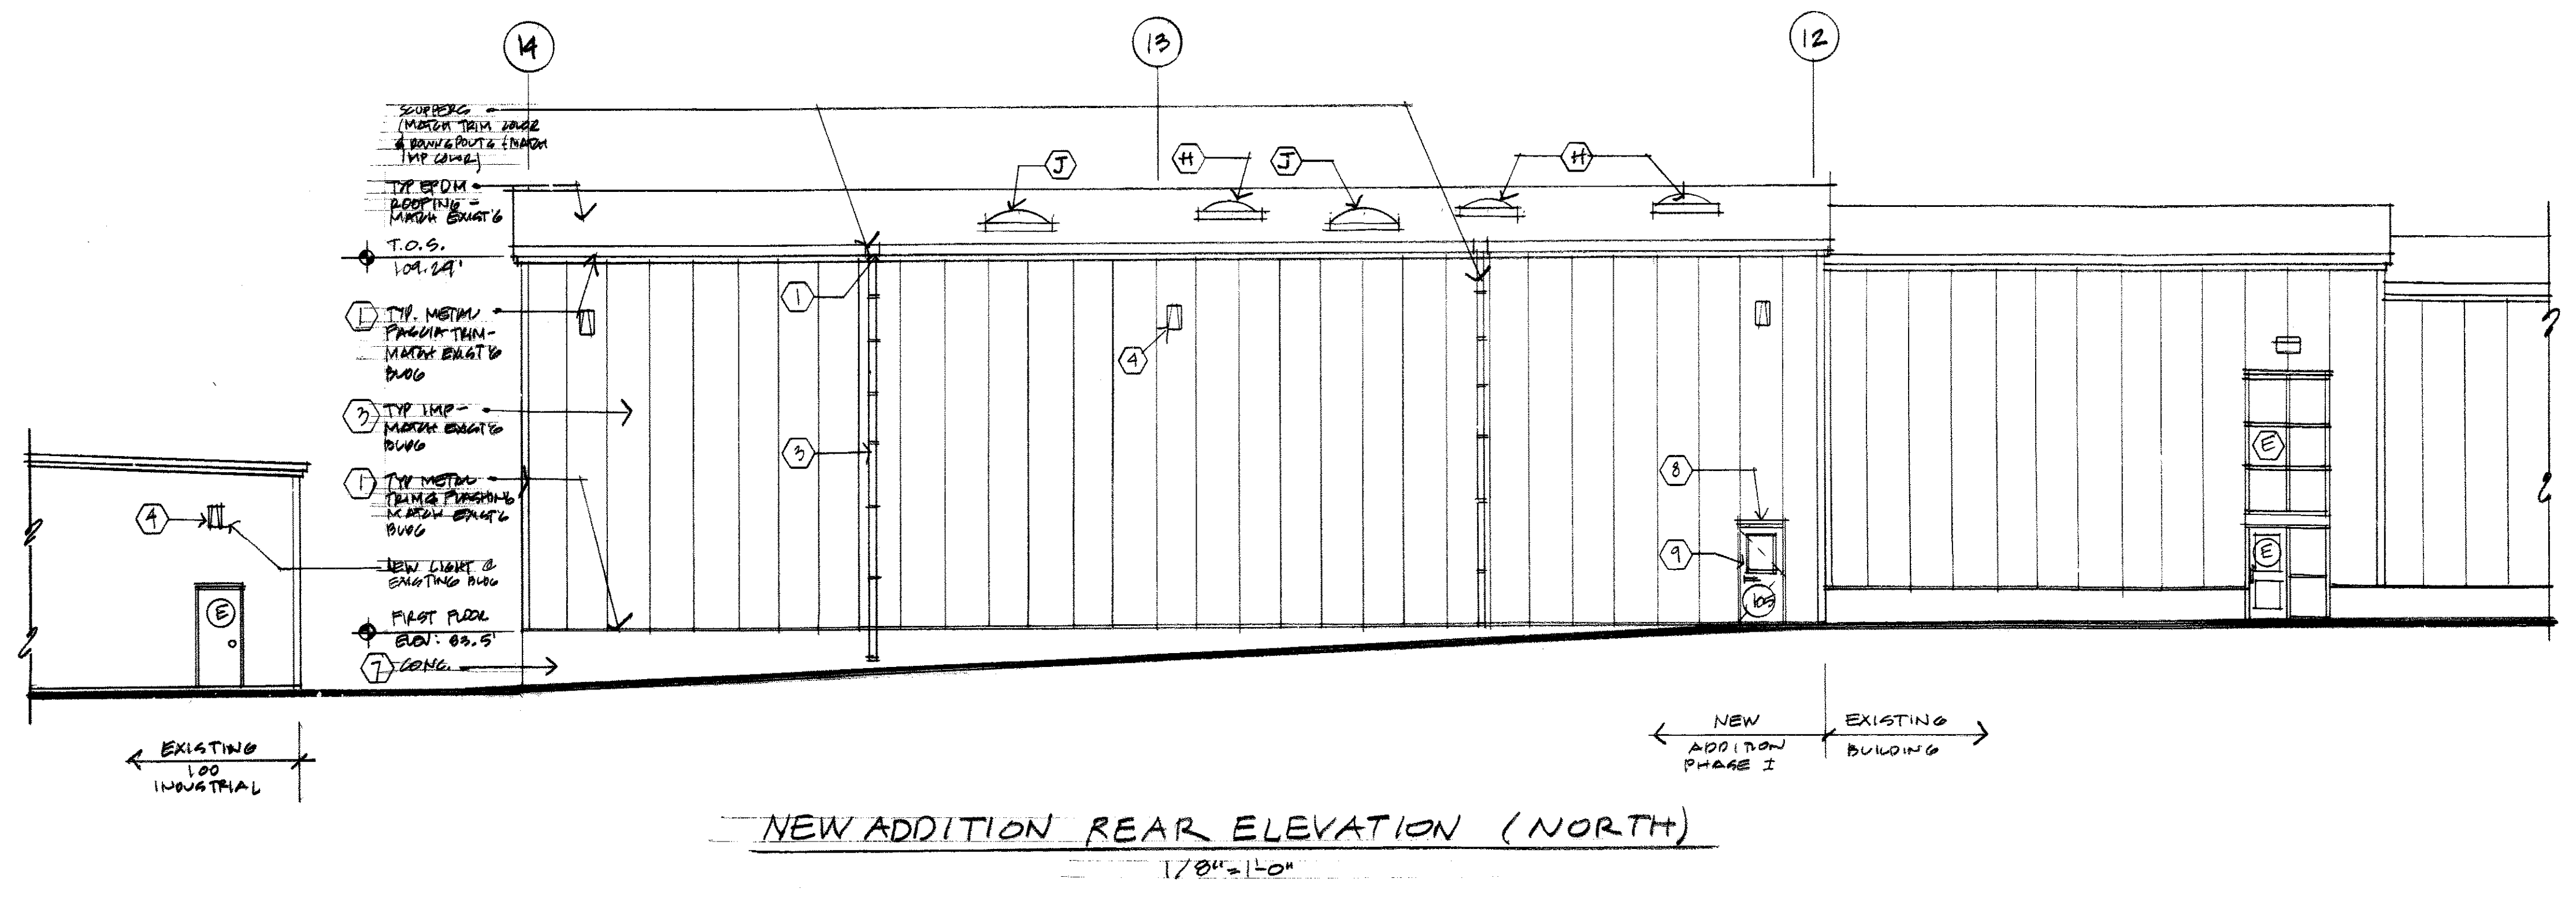

NOTE: SEE AG FOR COLOR SCHEDULE

