
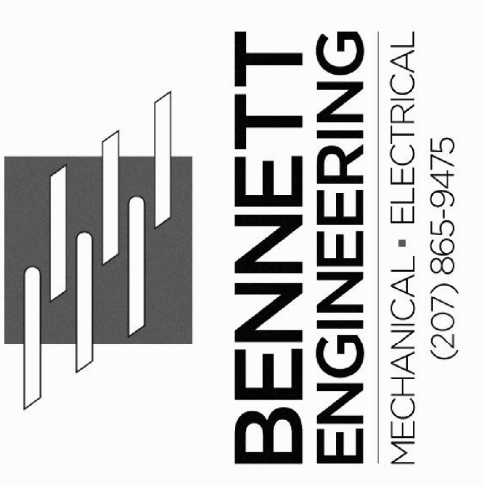


SECOND FLOOR PLAN
SCALE 1/8" = 1'-0"

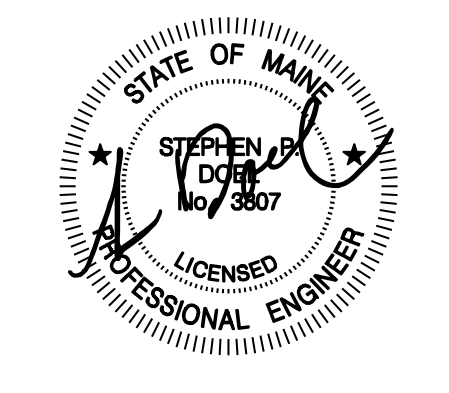

ALLAGASH
BREWING COMPANY

50 Industrial Way
Portland, Maine

ALLAGASH BREWING CO.
BOTTLING AREA ADDITION

Portland, Maine

SECOND FLOOR MECHANICAL PLAN

Date Drawn - 7/7/14

Drawn By - ---

Revised - PERMIT 07/25/14

Project # 3588

Scale - AS NOTED

Sheet Number - M2