


PARTITION LEGEND


KEY	DETAIL
	EXISTING
	1 A-10
	2 A-10
	3 A-10
	4 A-10
	5 A-10
	6 A-10
	7 A-10
	8 A-10

	EXISTING PARTITIONS
	DEMOLITION WALLS
	NEW PARTITIONS

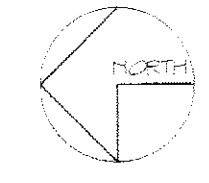

SECOND FLOOR PLAN
1/8" = 1'-0"

PROFESSIONAL ARCHITECT
MICHAEL F. HAYS
No. 1724
STATE OF MAINE

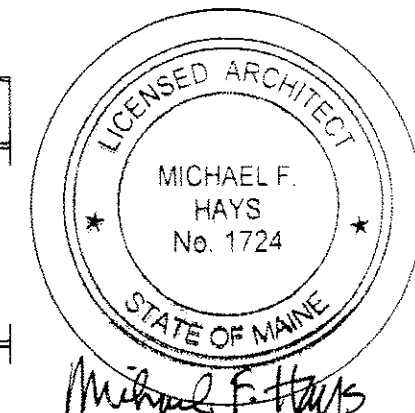

REVISIONS

NEW ADDITION FOR
ALLAGASH BREWING CO.
50 INDUSTRIAL WAY FORTLAND, MAINE

ARCHITECTURE
INTERIOR DESIGN
P.O. BOX 6179 FALMOUTH, MAINE 04105
Tel: (207) 871-5900
Fax: (207) 871-9308

SECOND FLOOR/
MEZZANINE PLAN

SCALE 1/8" = 1'-0"
DATE 8/5/2014
DRAWN BY SAM/MPH
JOB NO. 140560
DRAWING NO. **A-2**