
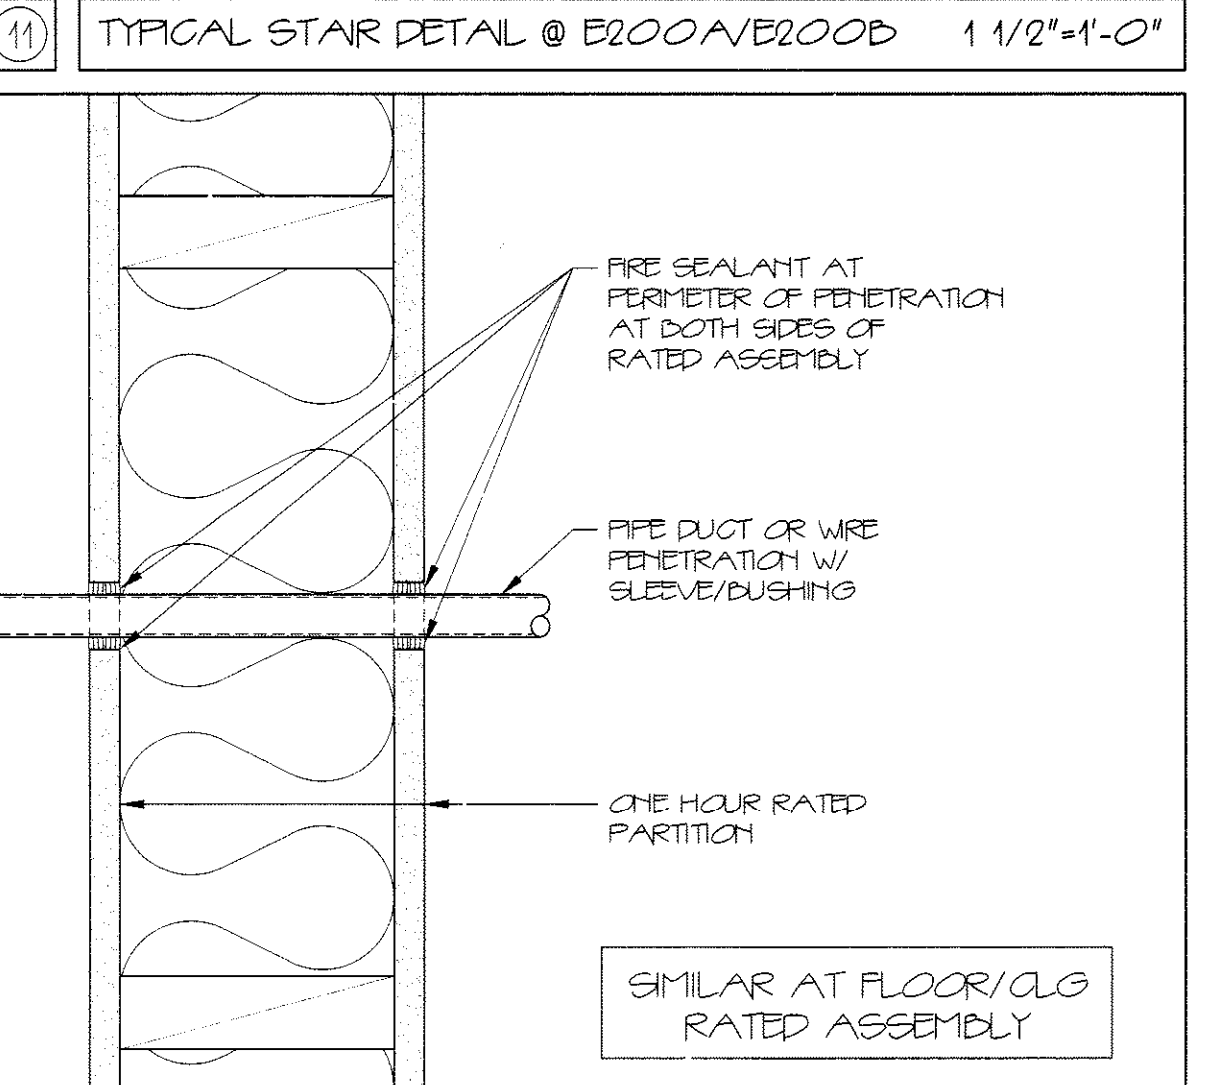
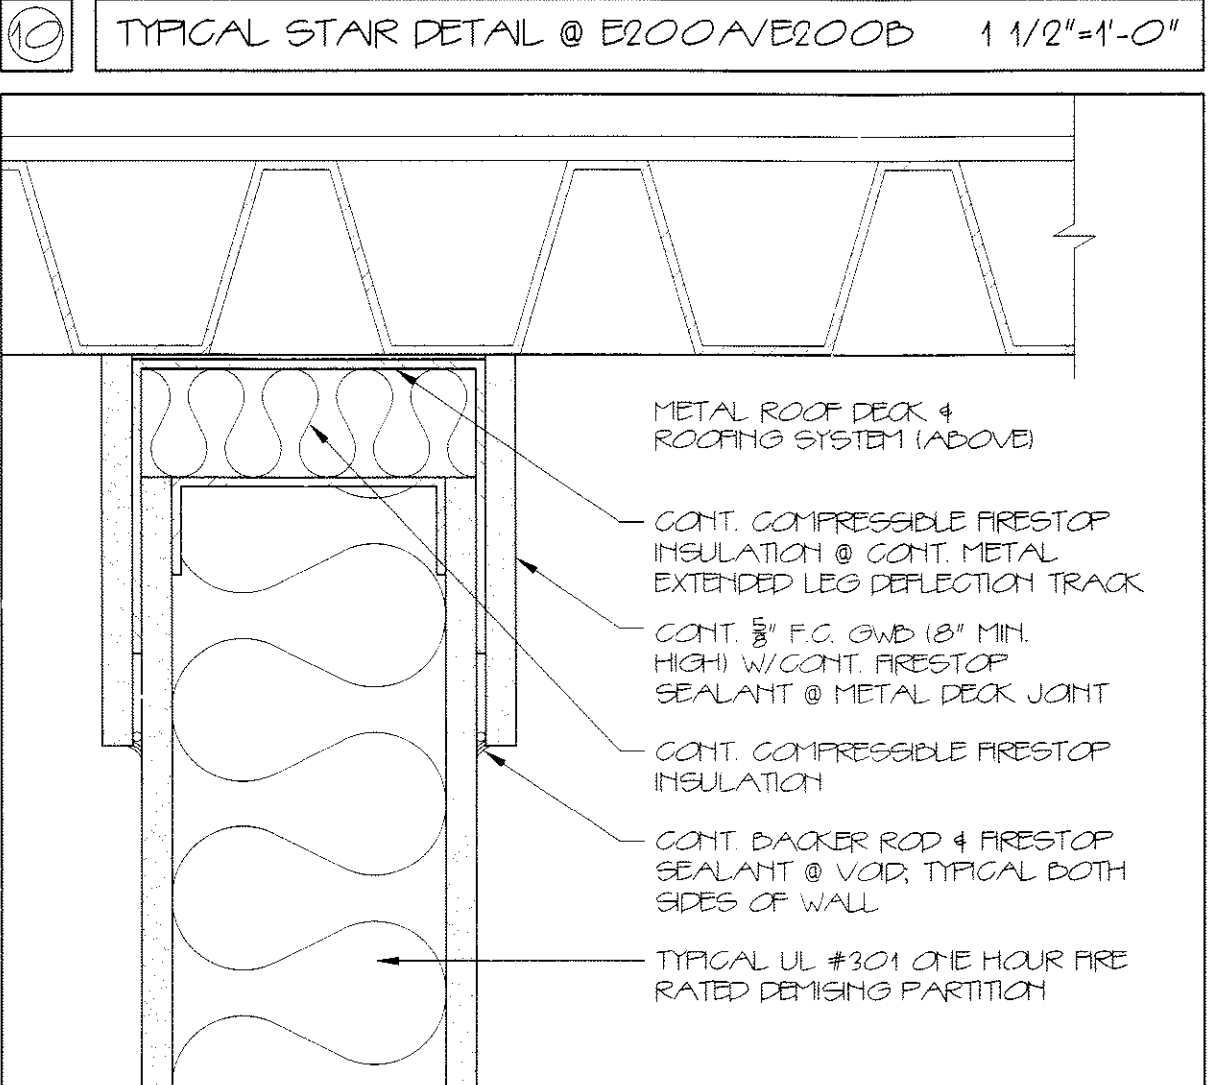
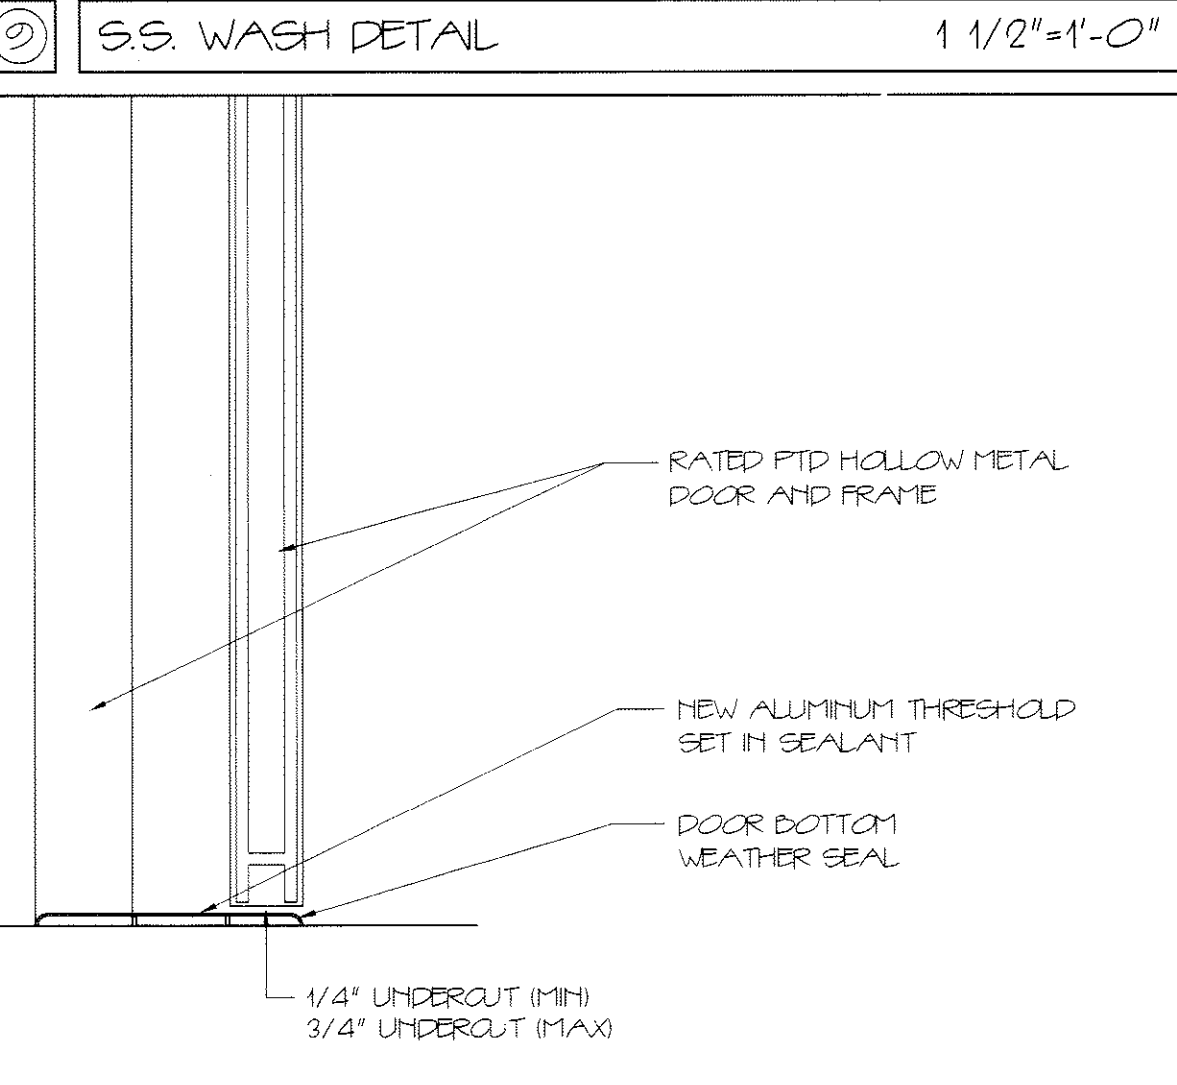
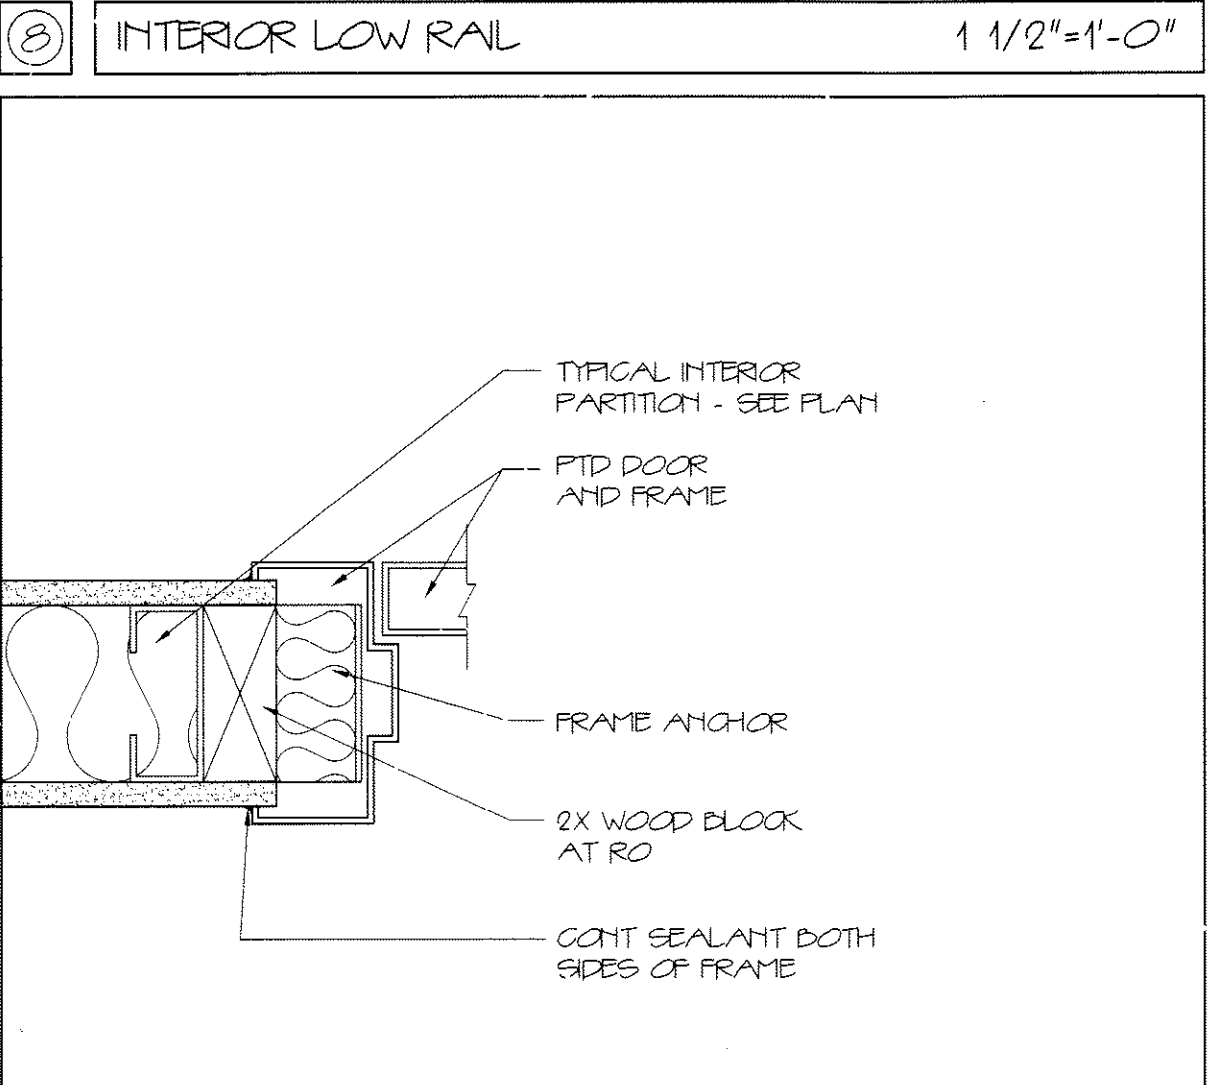
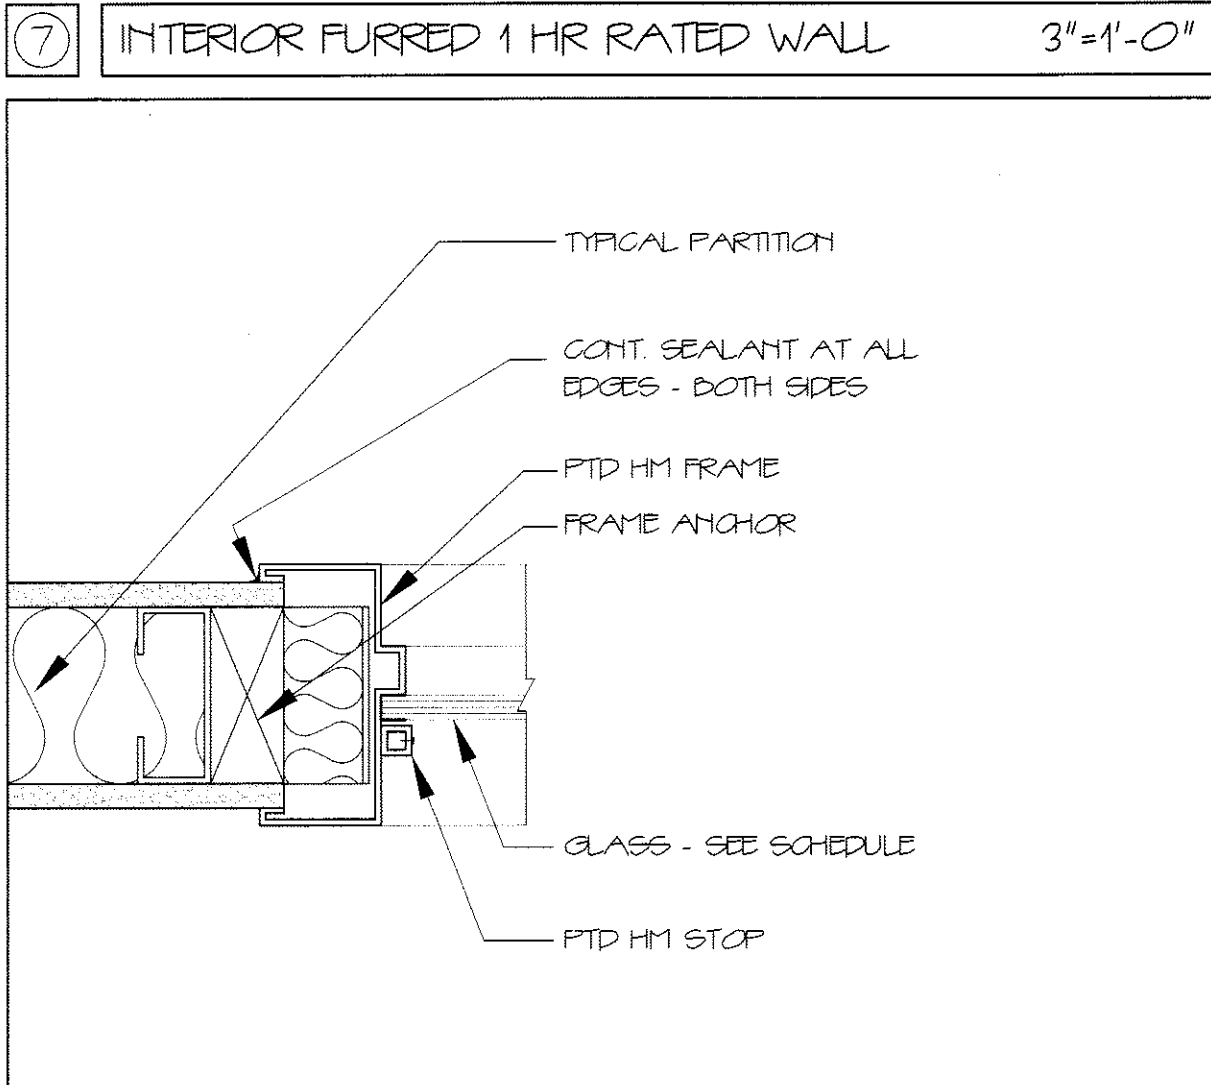
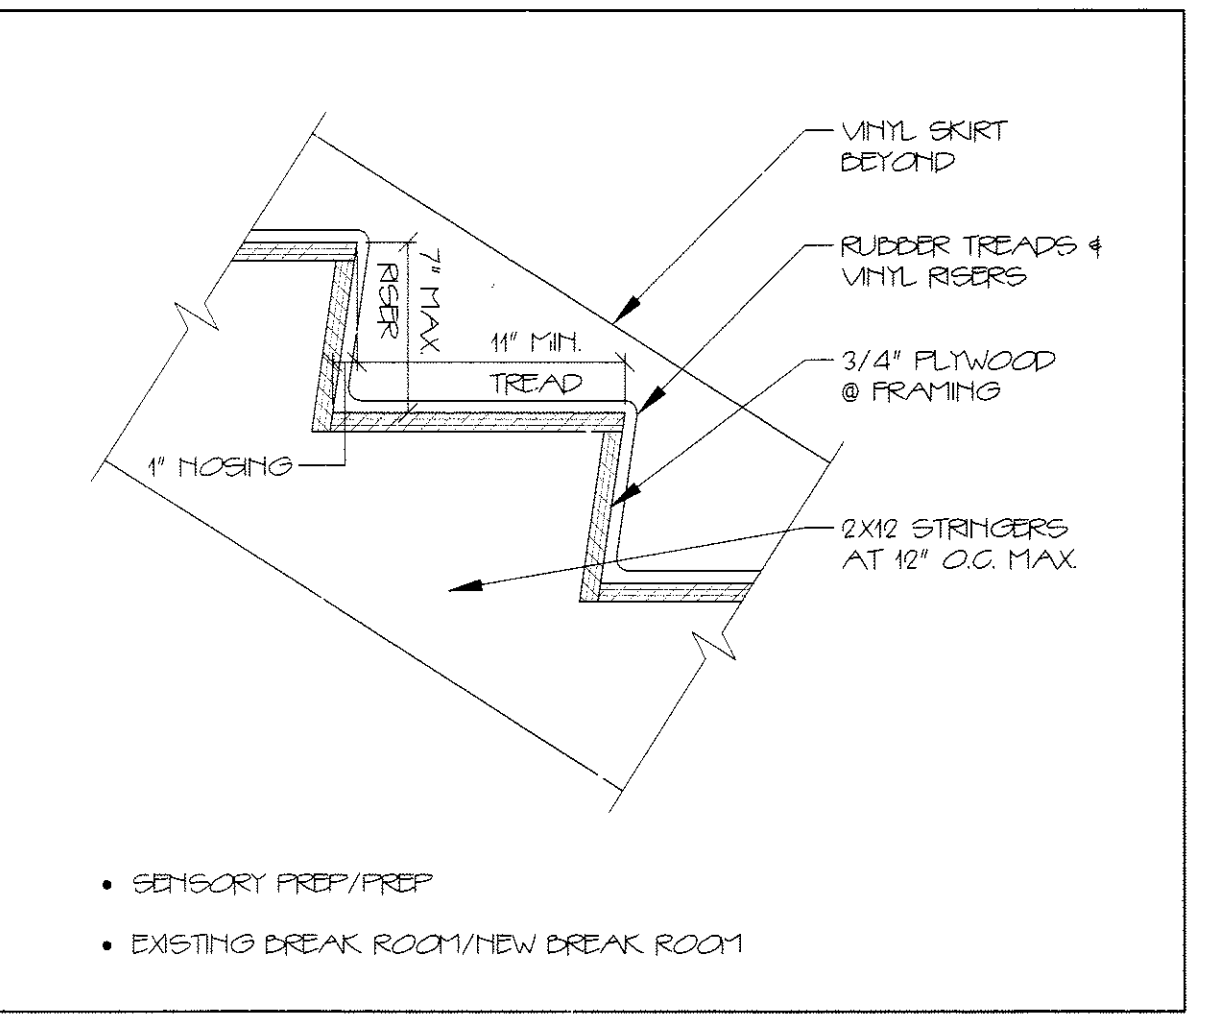
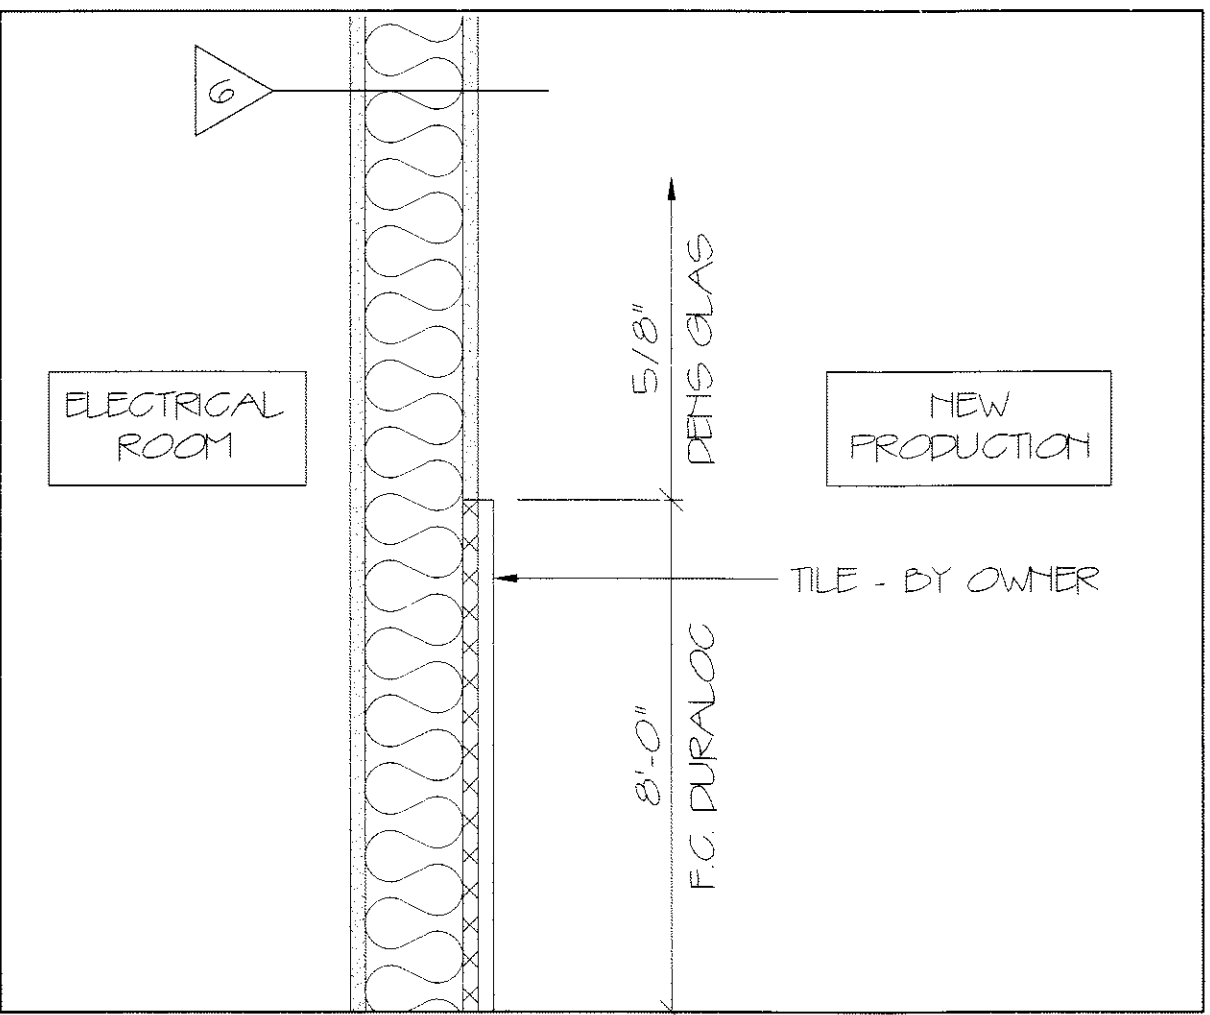
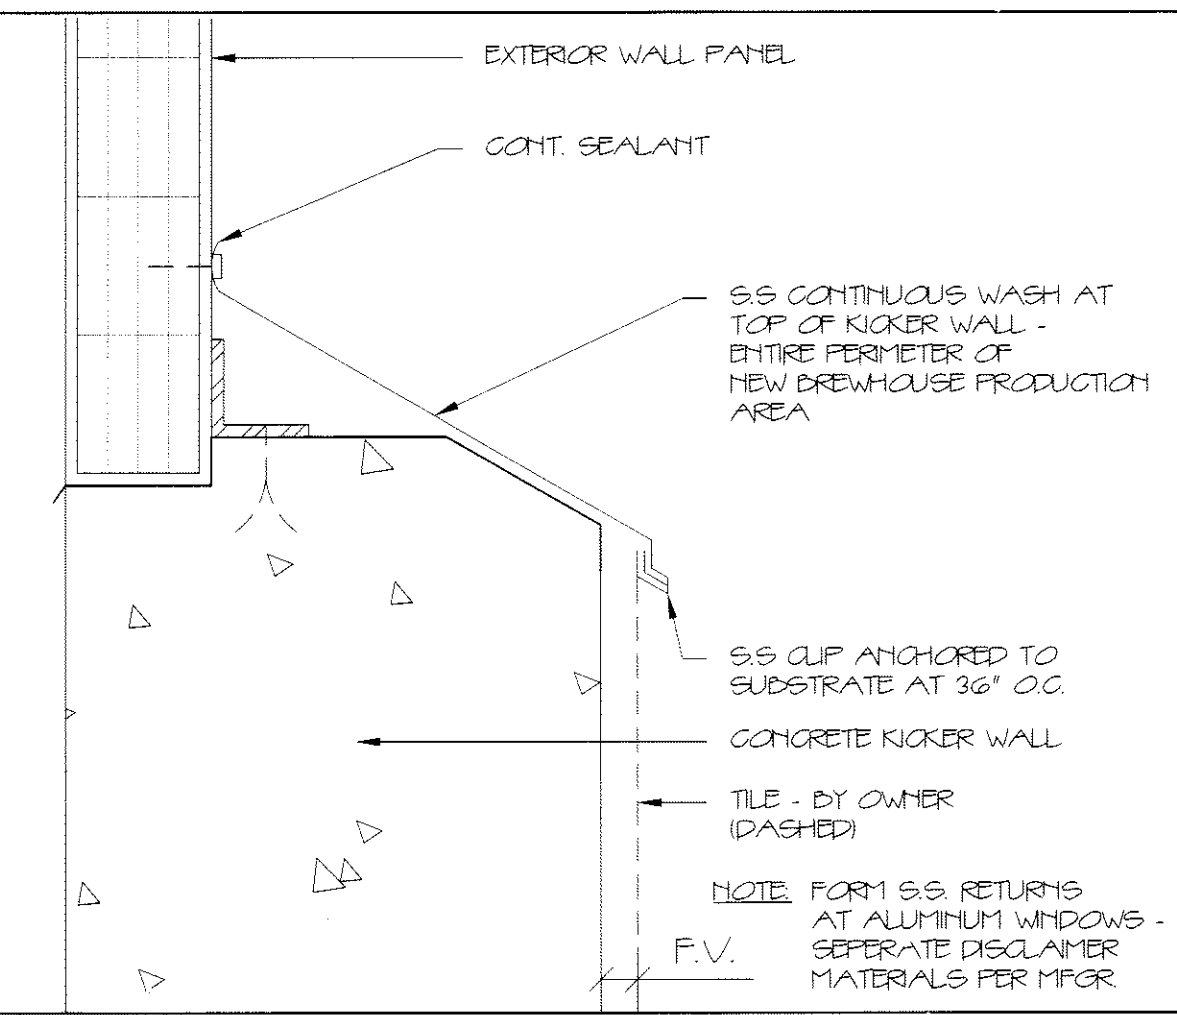
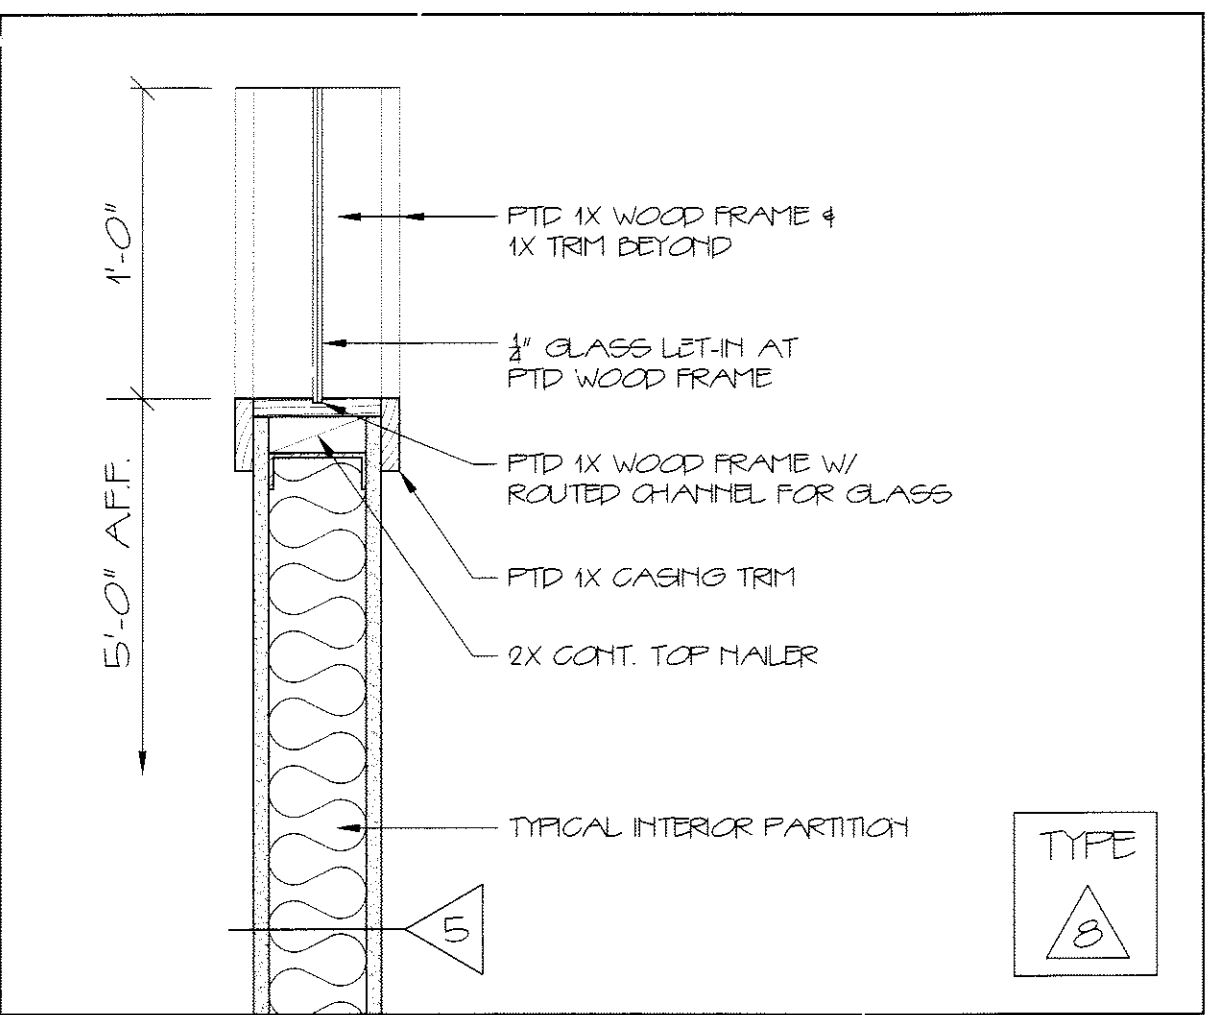
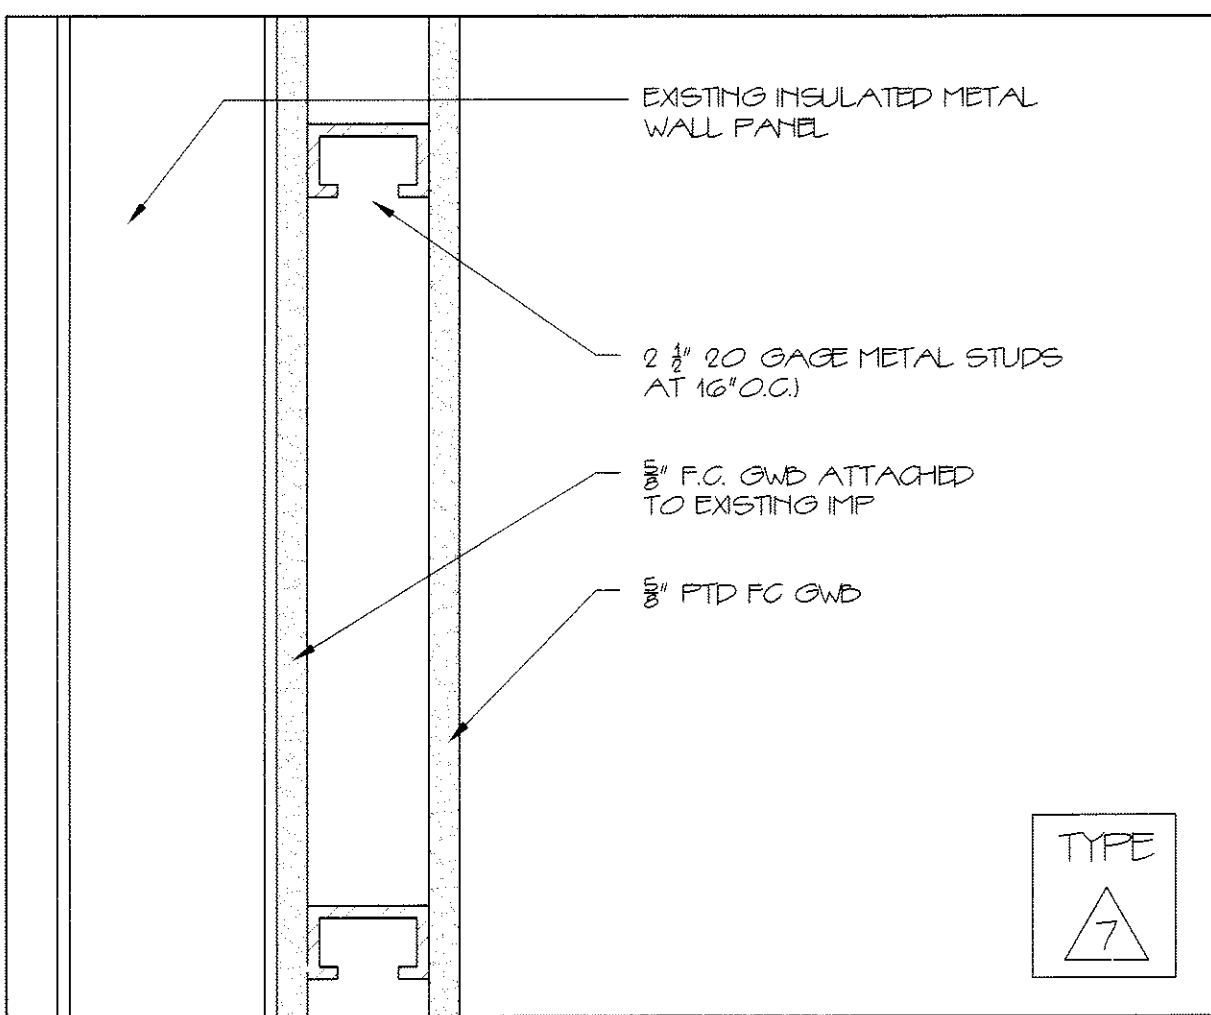
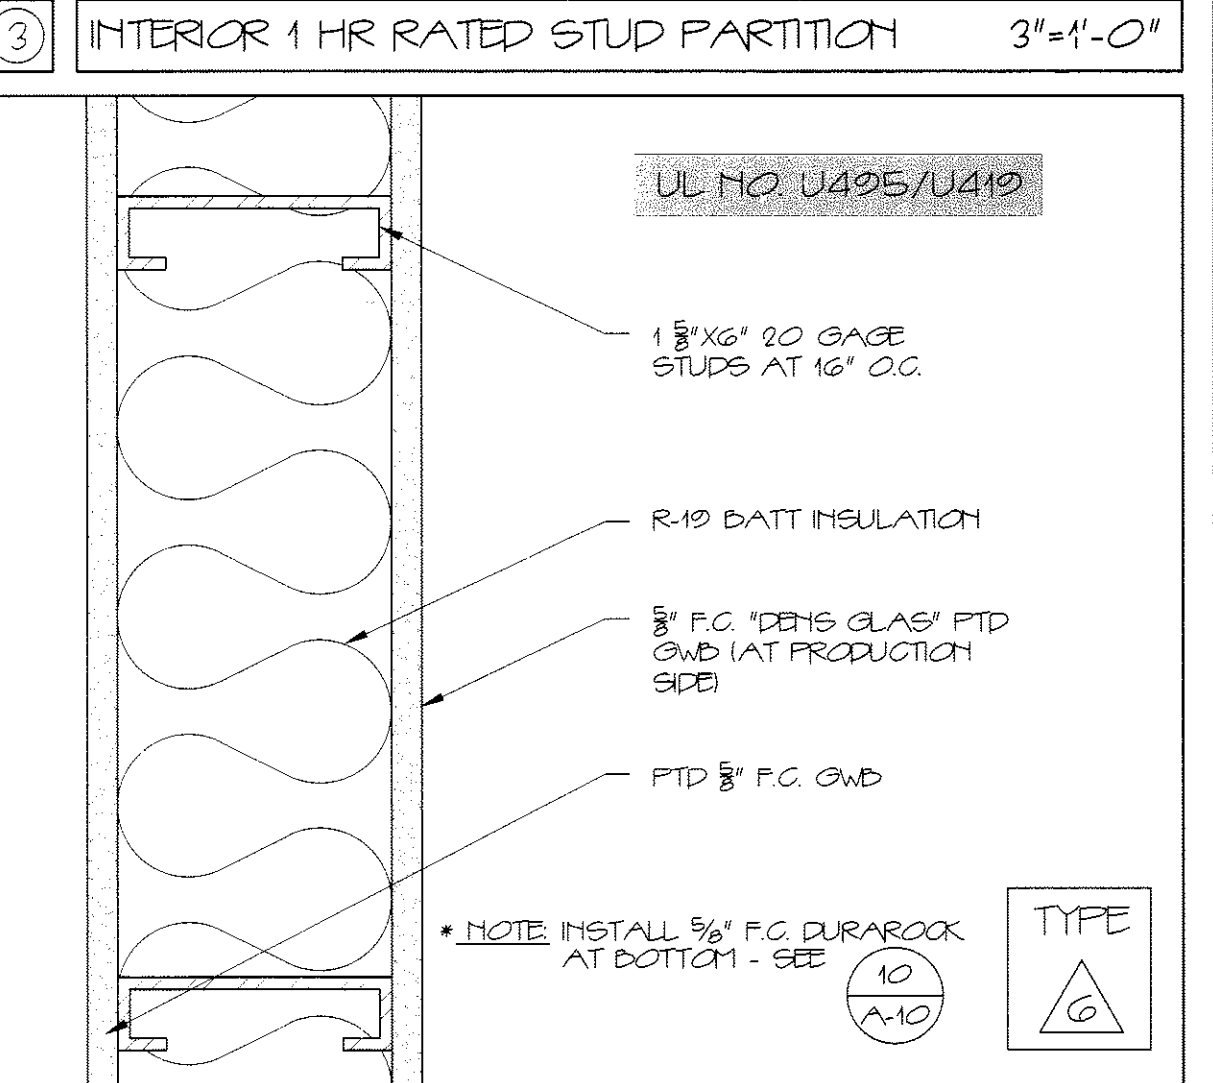
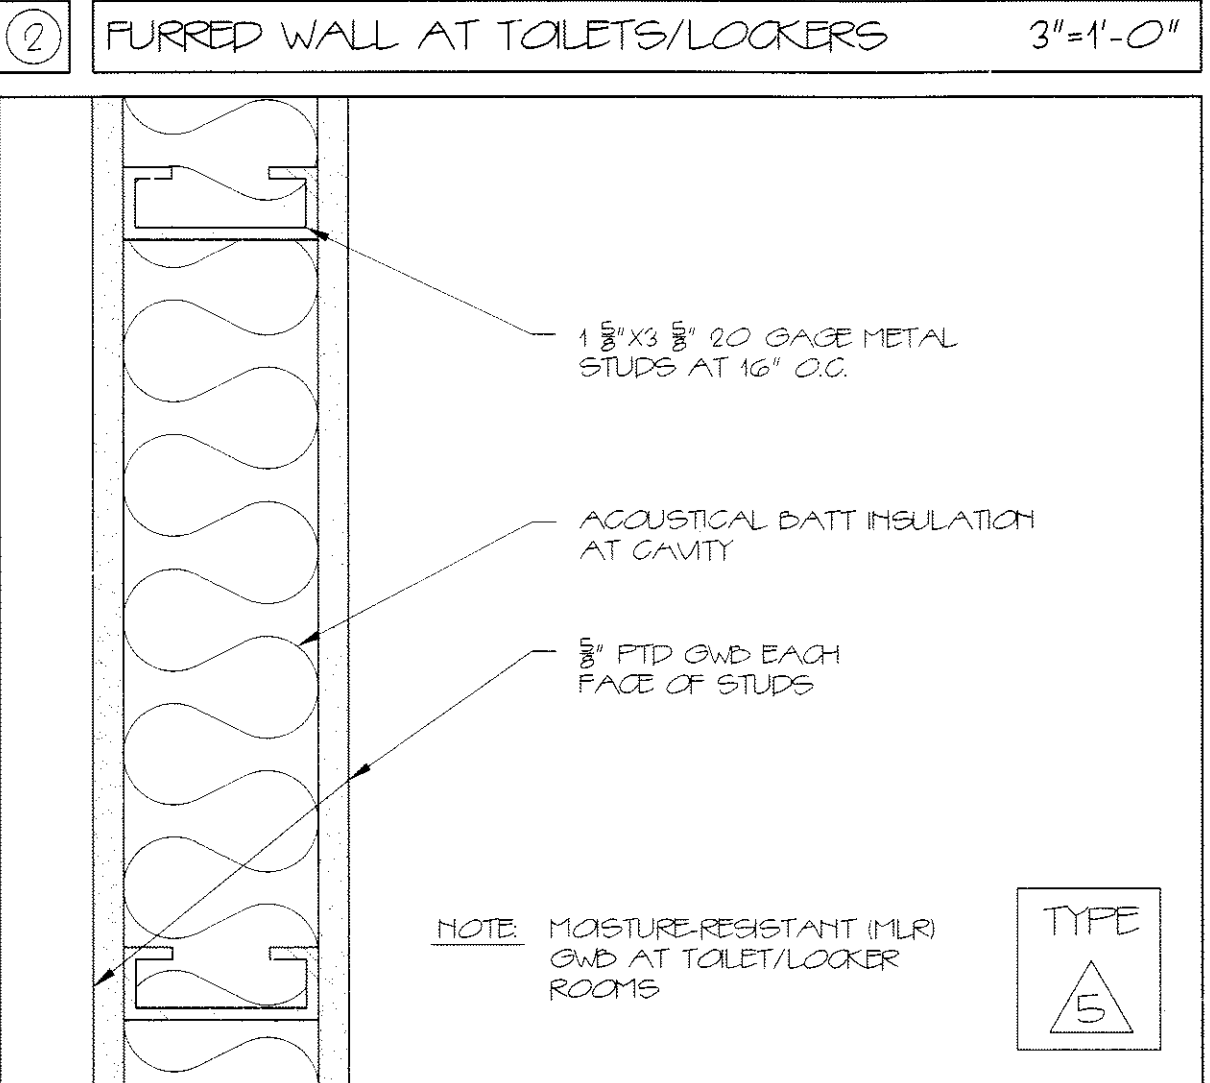
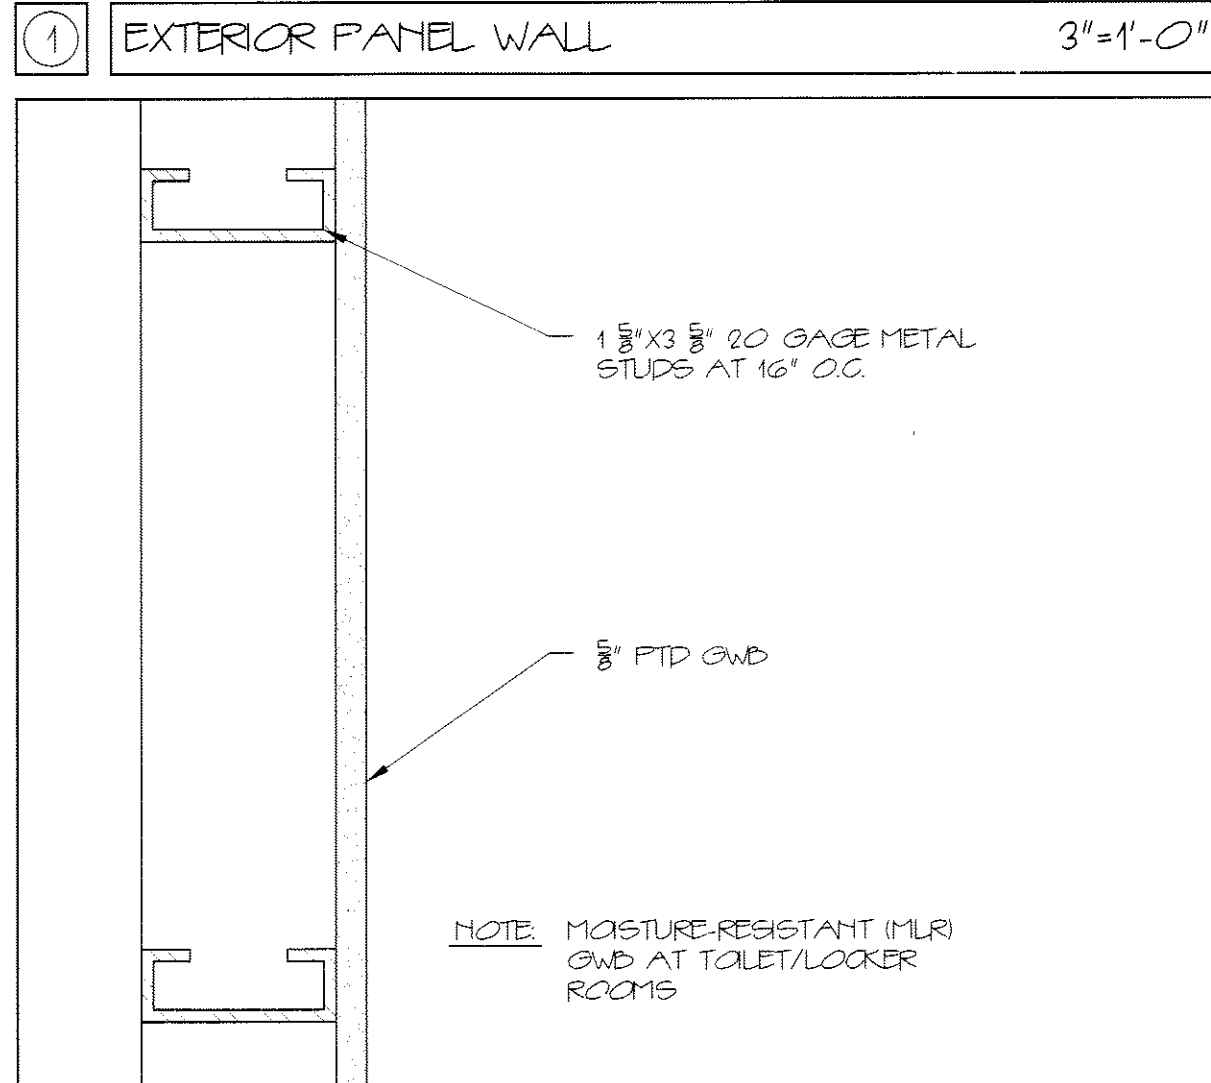
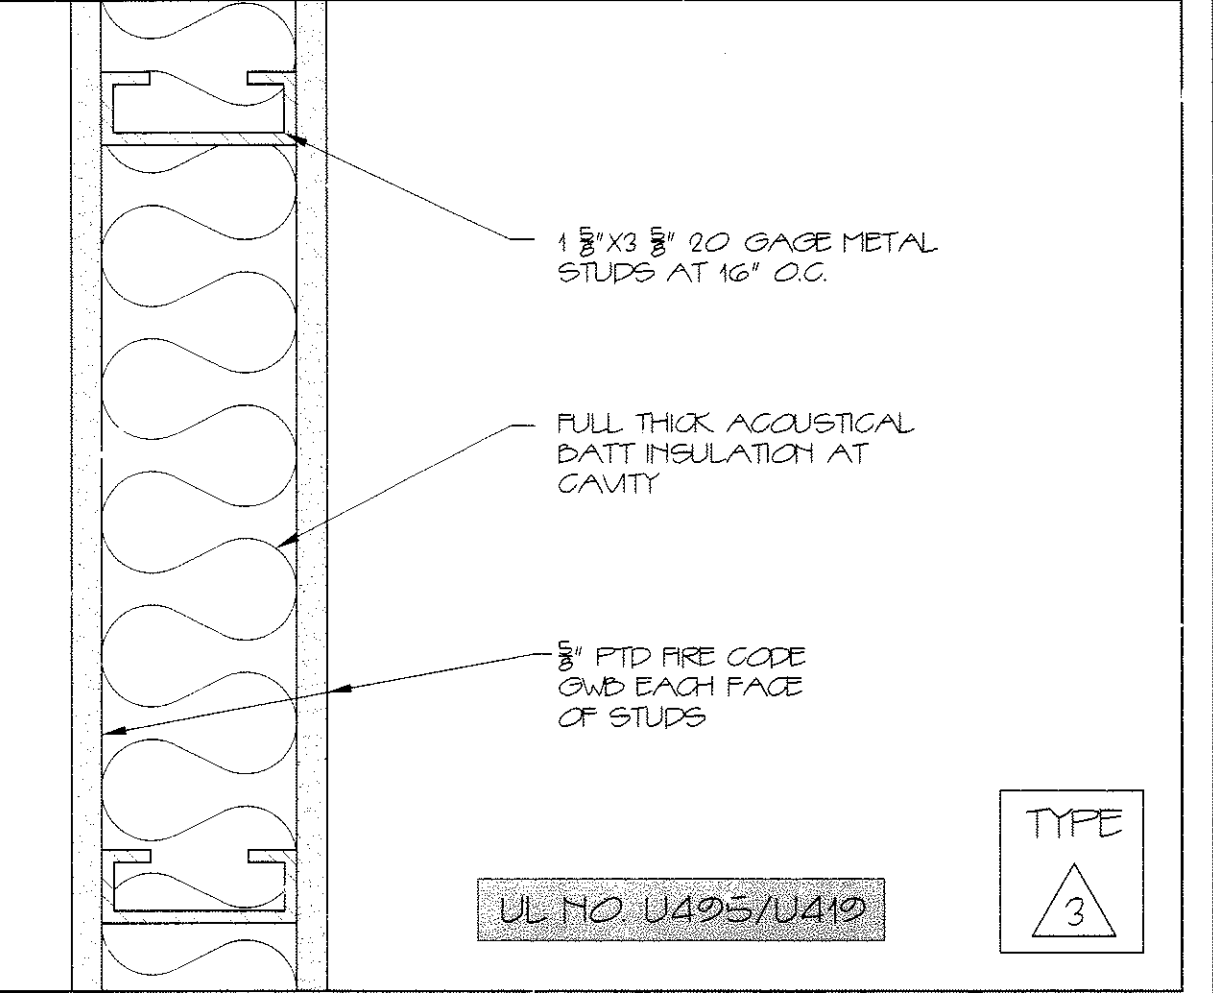
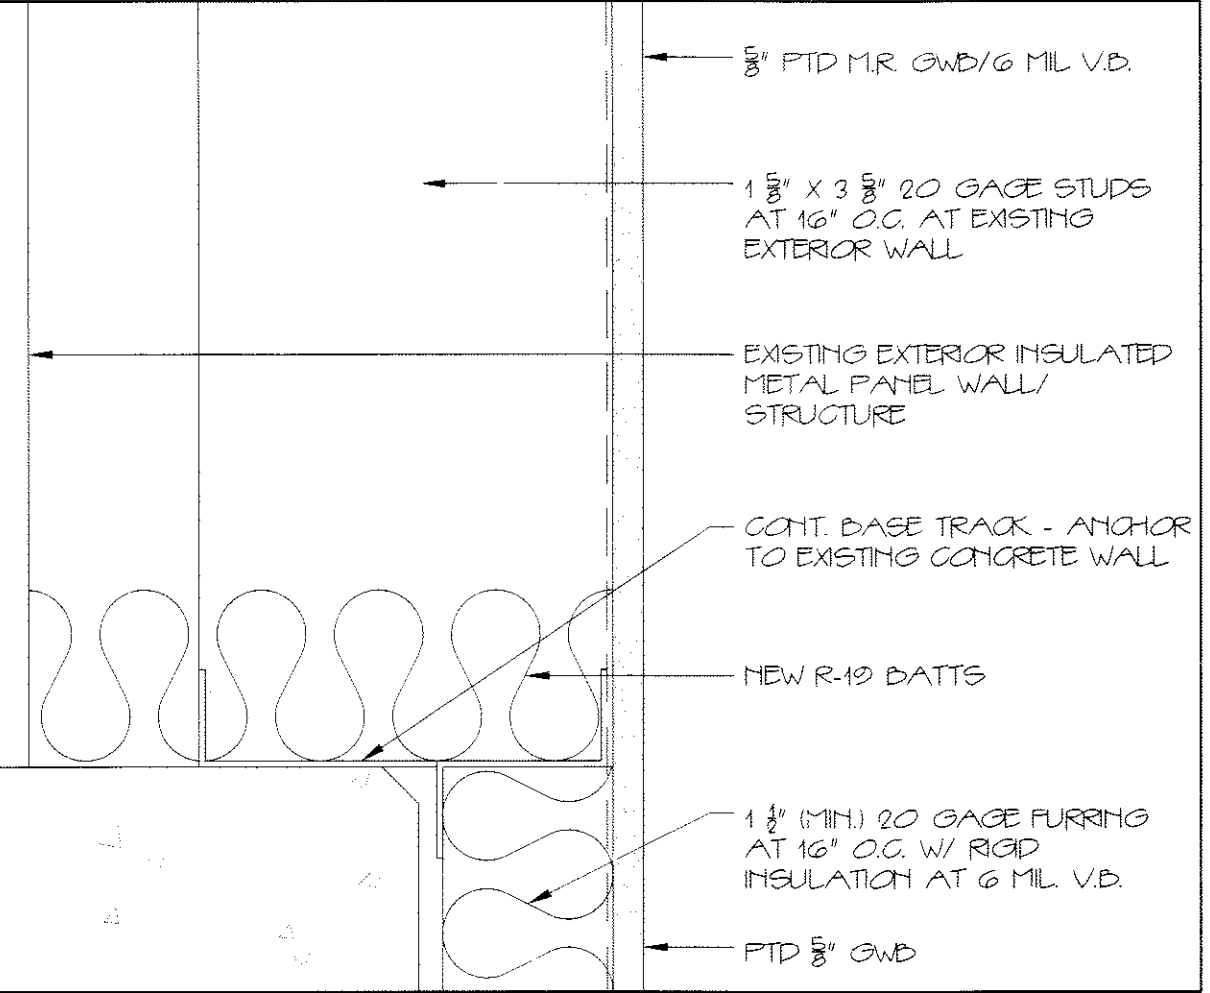


FINISH SCHEDULE

NO.	NAME	WALLS				FLOOR				CLG A		CLG B		REMARKS
		N	E	S	W	MATL	BASE	MATL	BASE	TYPE	HT	TYPE	HT	
101	PRODUCTION	PS/MF	PS/MF	PS/MF	PS/MF	P.G.WD	E.H.F.			PS	VARIABLES	PS	14'-6"	* SPEC. PER OWNER
102	LAD	P.G.WD	P.G.WD	PS/MF	E.H.F.	CH	VP			PS	14'-6"			
103	COLD STORAGE	P.G.WD	PS/MF	PS/MF	PS/MF	CH	VP			PS	14'-6"			
104	ELECTRICAL ROOM	P.G.WD	P.G.WD	P.G.WD	E.H.F.	CH	VP			PS	14'-6"			* SEE ELEC. DWGS. FOR BACKERS
105	UNIFORMS	P.G.WD	E.H.F.	P.H.D	P.G.WD	IBCH	VP			P.G.WD	8'-0"			* 1/2" MDO @ IB WALL
106	MEN'S TOILETS	IB.F	P.G.WD	P.F.B/	P.G.WD	IBCH	VP			IB.F	IB			NEW PAINT @ WALLS/CLG
107	MEN'S LOCKERS	IB.F	P.G.WD	IB.F	P.F.B/	IBCH	VP			IB.F	IB			NEW PAINT @ WALLS/CLG
108	WOMEN'S TOILET/LOCKERS	P.F.B/	P.G.WD	P.F.B/	P.G.WD	IBCH	VP			IB.F	IB			NEW PAINT @ WALLS/CLG
B200A	EXIST. BREAK ROOM	IB.F	IB.F	IB.F	IB.F	IB	VD			IB	IB			
B200B	SENSORY PREP	IB.F	IB.F	IB	IB.F	IB/VT	VD			IB	IB			* NEW FINISHES @ STAIRS
201	NEW BREAK ROOM	P.G.WD	P.G.WD	P.G.WD	P.G.WD	G-TILE	VD			PS	15'-0" (1/2)			
202	PREP	P.G.WD	P.G.WD	PS/MF	E.H.F.	CH	VD			PS	15'-0" (1/2)			
203	SENSORY BOOTHS	P.G.WD	P.G.WD	PS/MF	P.G.WD	CH	VD			PS	15'-0" (1/2)			
204	OFFICE 1	P.G.WD	P.G.WD	P.G.WD	P.G.WD	G-TILE	VD			PS	15'-0" (1/2)			
205	OFFICE 2	P.G.WD	P.G.WD	PS/MF	P.G.WD	G-TILE	VD			PS	15'-0" (1/2)			
206	OFFICE 3	P.G.WD	P.G.WD	PS/MF	P.G.WD	G-TILE	VD			PS	15'-0" (1/2)			
207	OFFICE 4	P.G.WD	P.G.WD	PS/MF	P.G.WD	G-TILE	VD			PS	15'-0" (1/2)			
208	MARKETING	P.G.WD	P.G.WD	P.G.WD	P.G.WD	G-TILE	VD			PS	15'-0" (1/2)			
209	CONFERENCE	P.G.WD	P.G.WD	P.G.WD	P.G.WD	G-TILE	VD			PS	15'-0" (1/2)			
210	CONFERENCE	P.G.WD	P.G.WD	P.G.WD	P.G.WD	G-TILE	VD			PS	15'-0" (1/2)			
211	SALES	P.G.WD	PS/MF	PS/MF	P.G.WD	G-TILE	VD			PS	15'-0" (1/2)			
212	HALL	P.G.WD	P.G.WD	P.G.WD	P.G.WD	G-TILE	VD			PS	15'-0" (1/2)			
213	IT	P.G.WD	P.G.WD	P.G.WD	P.G.WD	G-TILE	VD			PS	15'-0" (1/2)			
214	VESTIBULE	P.G.WD	P.G.WD	P.G.WD	P.G.WD	CH	VD			PS	15'-0" (1/2)			
215	MEZZANINE	P.G.WD	P.G.WD	P.G.WD	P.G.WD	CH	VD			PS	15'-0" (1/2)			

ABBREVIATIONS

C	CAPET	AV	FIELD VERIFY	RD	RUBBER GOLF BASE
CH	CONCRETE W/ HARDENER	GL	GLASS	QT	QUARRY TILE
CH	CONCRETE HARDENING UNIT	GWD	GRITTED WALL BOARD	SS	STAINLESS STEEL
CT	CERAMIC TILE	MP	INSUL. METAL PANEL	VD	VOID
DB	DRAINAGE	P	PAINT	VT	VINYL COMPOSITION TILE
EP	EPoxy PAINT	PS	PAINT STRUCTURE	WDR	WALL COVERING TYPE
FRF	FIBERGLASS REINFORCED PANELS	OP	OPERABLE PARTITION	WD	WOOD

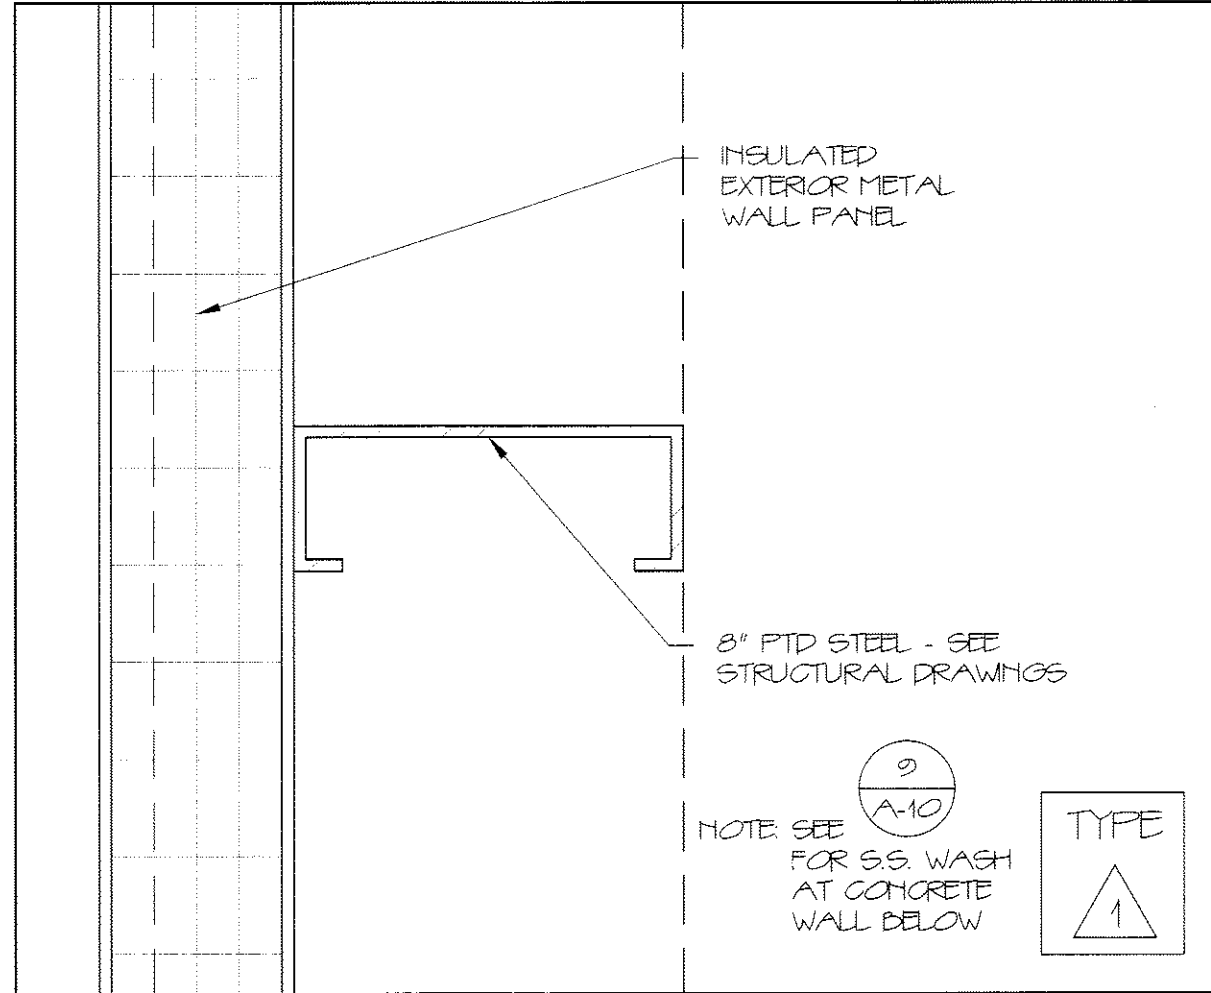

HAYSTACK ARCHITECTURE
 INTERIOR DESIGN
 P.O. BOX 6179 FALMOUTH, MAINE 04105
 (207) 871-5900
 (207) 871-9308
 LICENSED ARCHITECT
 MICHAEL F. HAYS
 No. 1724
 STATE OF MAINE
 REVISIONS
 NEW ADDITION FOR
 ALLAGASH BREWING CO.
 50 INDUSTRIAL WAY PORTLAND, MAINE
 JOB TITLE
 DRAWING TITLE
 SCALE AS NOTED
 DATE 7/25/2014
 DRAWN BY MPH/SAM
 JOB NO. 140560
 DRAWING NO. A-10