



① TYPICAL WALL SECTION AT LOADING DOCKS 3/4" = 1'-0"

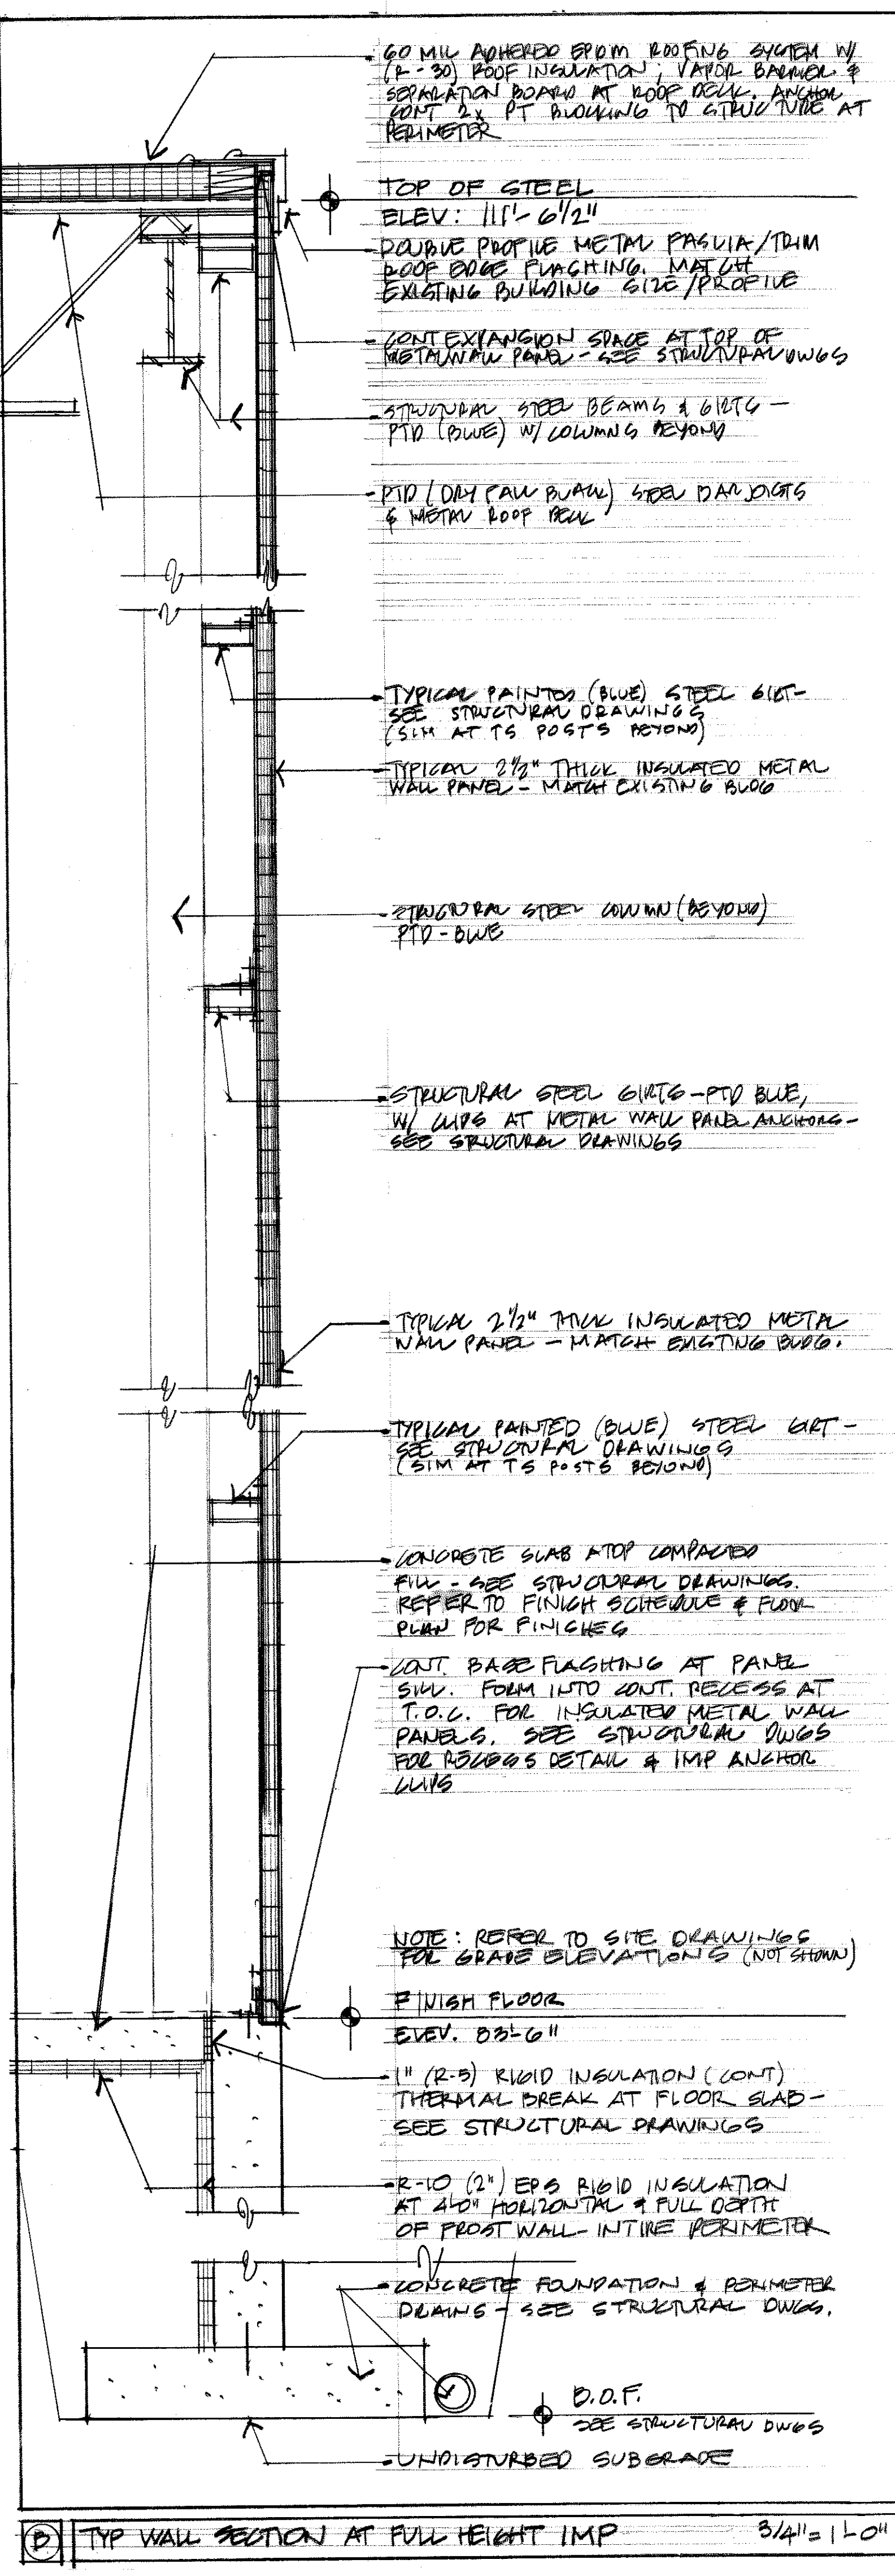

② TYP WALL SECTION AT FULL HEIGHT IMP 3/4" = 1'-0"

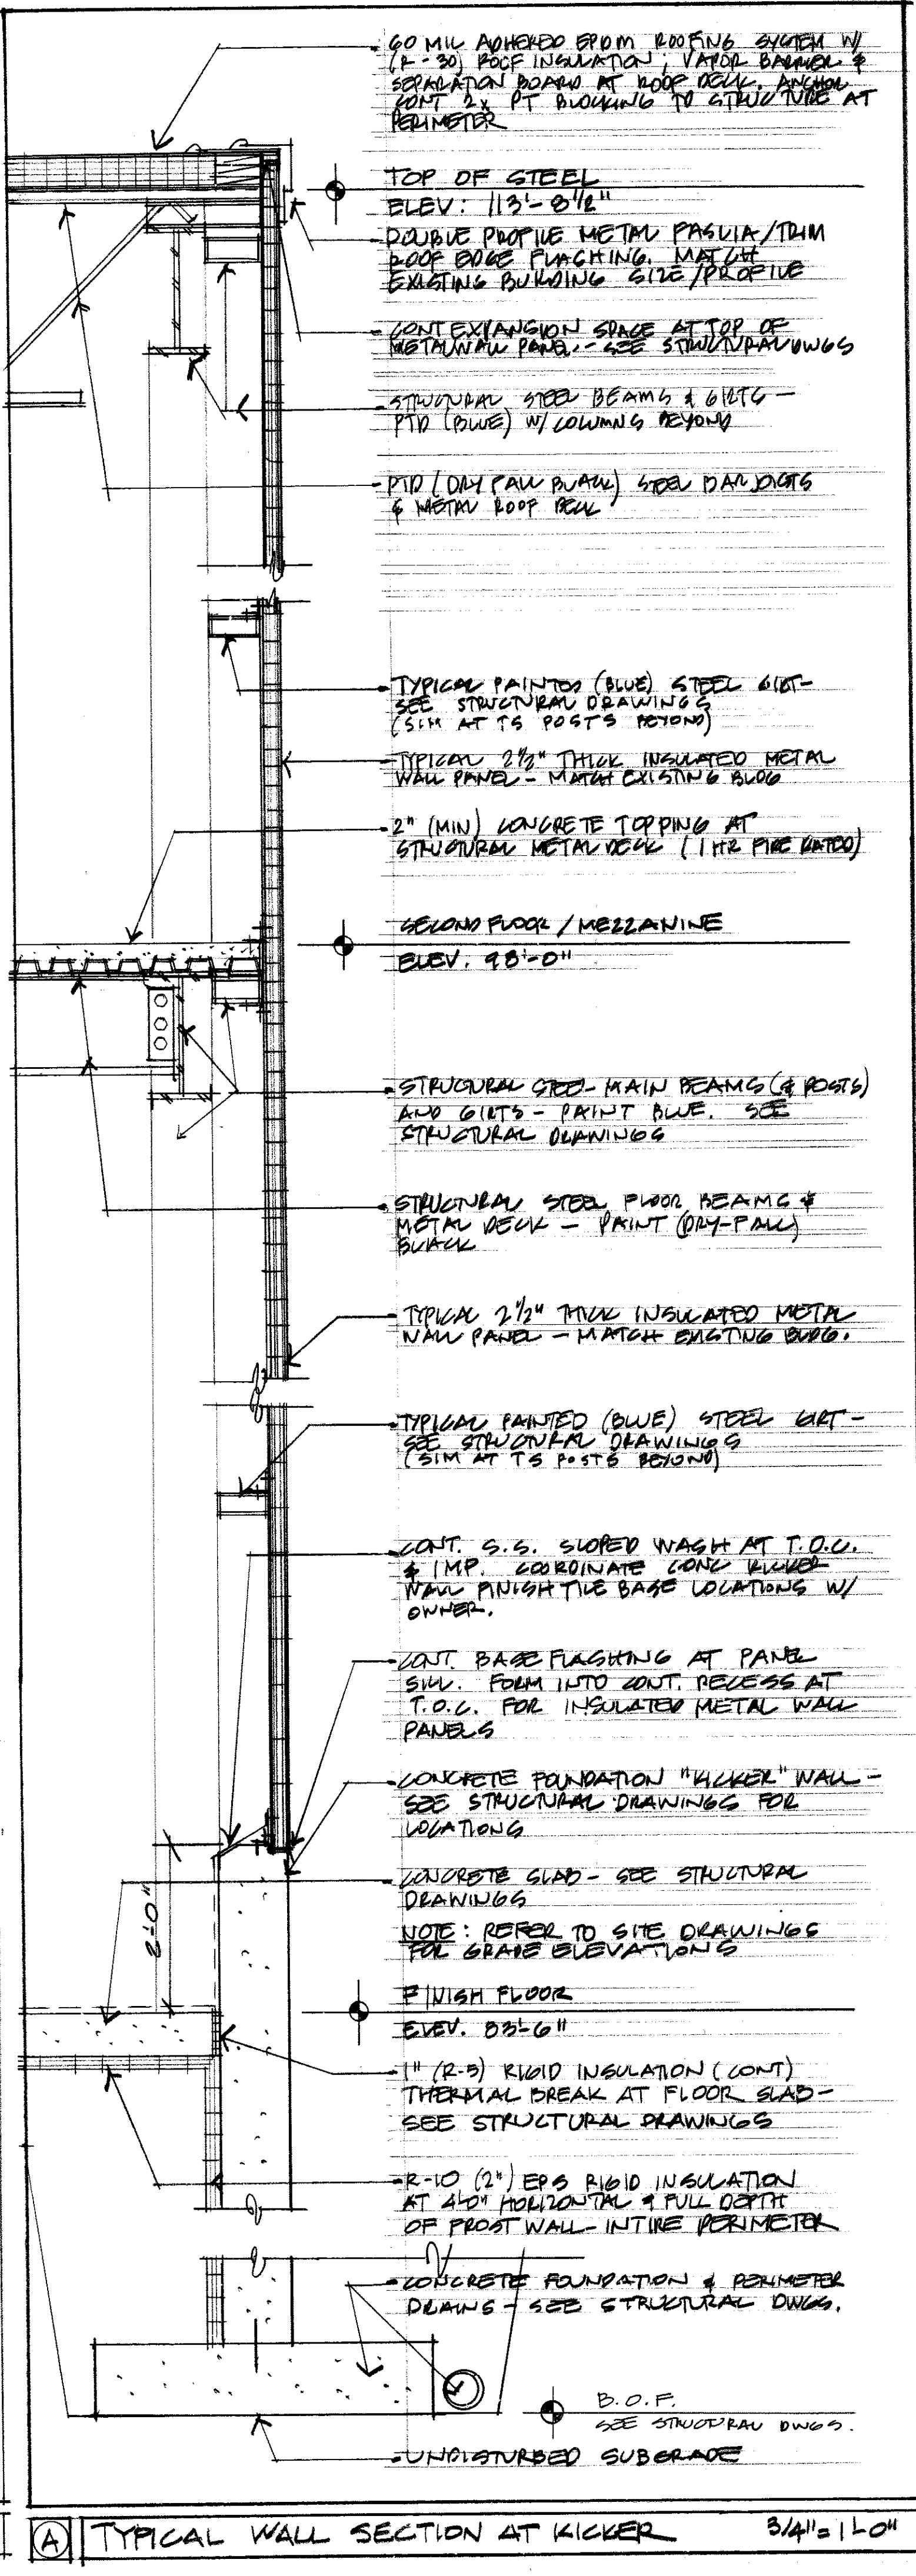

③ TYPICAL WALL SECTION AT KICKER 3/4" = 1'-0"