



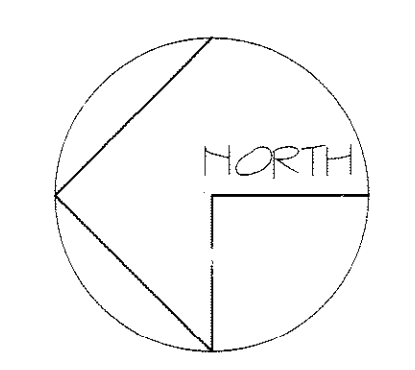

Reviewed for Code Compliance
Inspection Division
Approved with Conditions

Date: 09/15/14

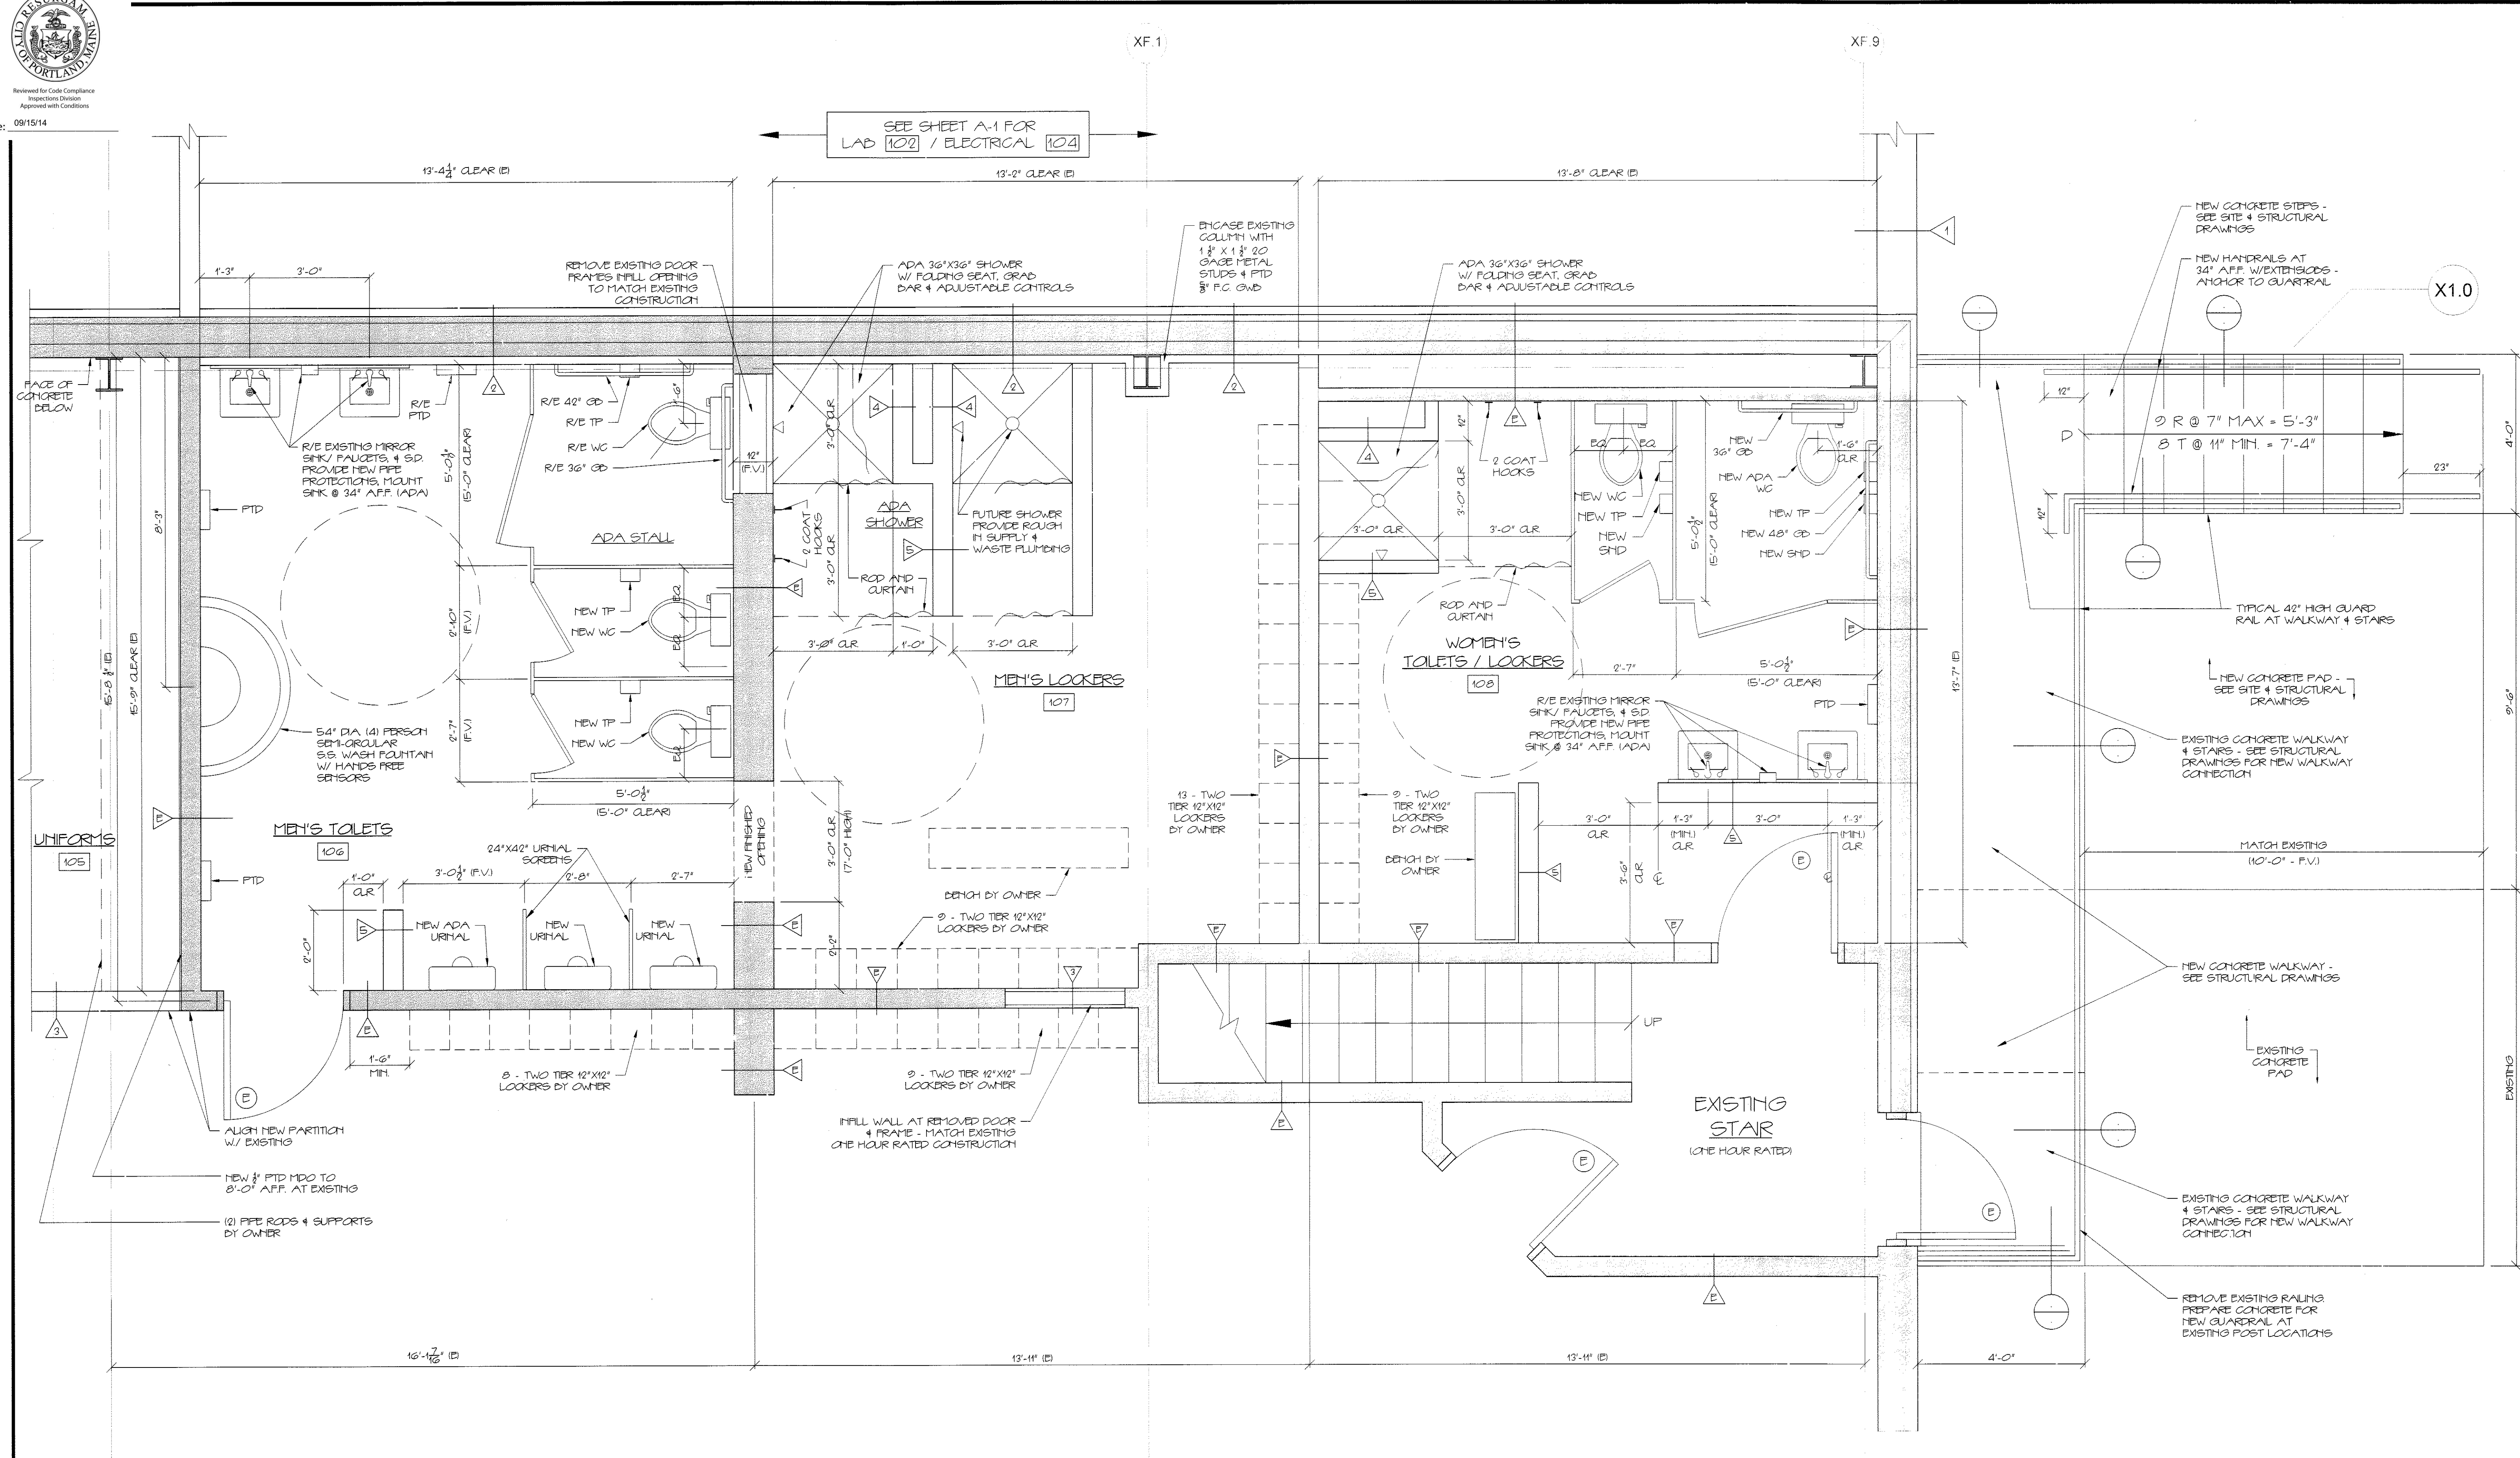


MEN'S & WOMEN'S TOILETS & LOCKERS AREA
SCALE: 1/2" = 1'-0"

| PARTITION LEGEND | | | |
|------------------|-----------|-----|-----------|
| KEY | DETAIL | KEY | DETAIL |
| | EXISTING | | 5 A-10 |
| | 1 A-10 | | 6 A-10 |
| | 2 A-10 | | 7 A-10 |
| | 3 A-10 | | 8 A-10 |
| | 4 A-10 | | |

- EXISTING PARTITIONS
- NEW PARTITIONS
- DEMOLITION WALLS

REPRODUCTION OR USE OF THIS DOCUMENT WITHOUT WRITTEN PERMISSION FROM GRANT HAYS ASSOCIATES IS PROHIBITED.

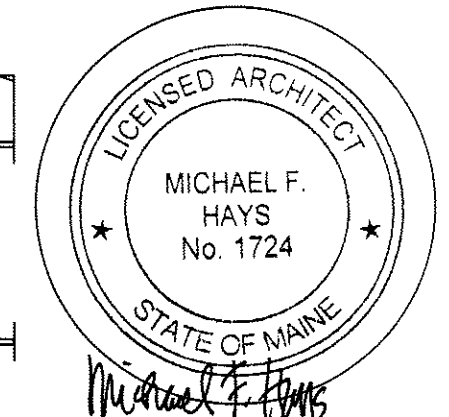

REVISIONS

NEW ADDITION FOR
ALLAGASH BREWING CO.
50 INDUSTRIAL WAY PORTLAND, MAINE

ARCHITECTURE
INTERIOR DESIGN
P.O. BOX 6179 FALMOUTH, MAINE 04105
(207) 871-5900
(207) 871-9308

ENLARGED PLAN @
MEN'S/ WOMEN'S
TOILETS/LOCKERS

SCALE 1/2" = 1'-0"
DATE 7/25/2014
DRAWN BY SAM/MPH
JOB NO. 140560
DRAWING NO. **A-3**