


NOTE: SEE A6 FOR COLOR SCHEDULE

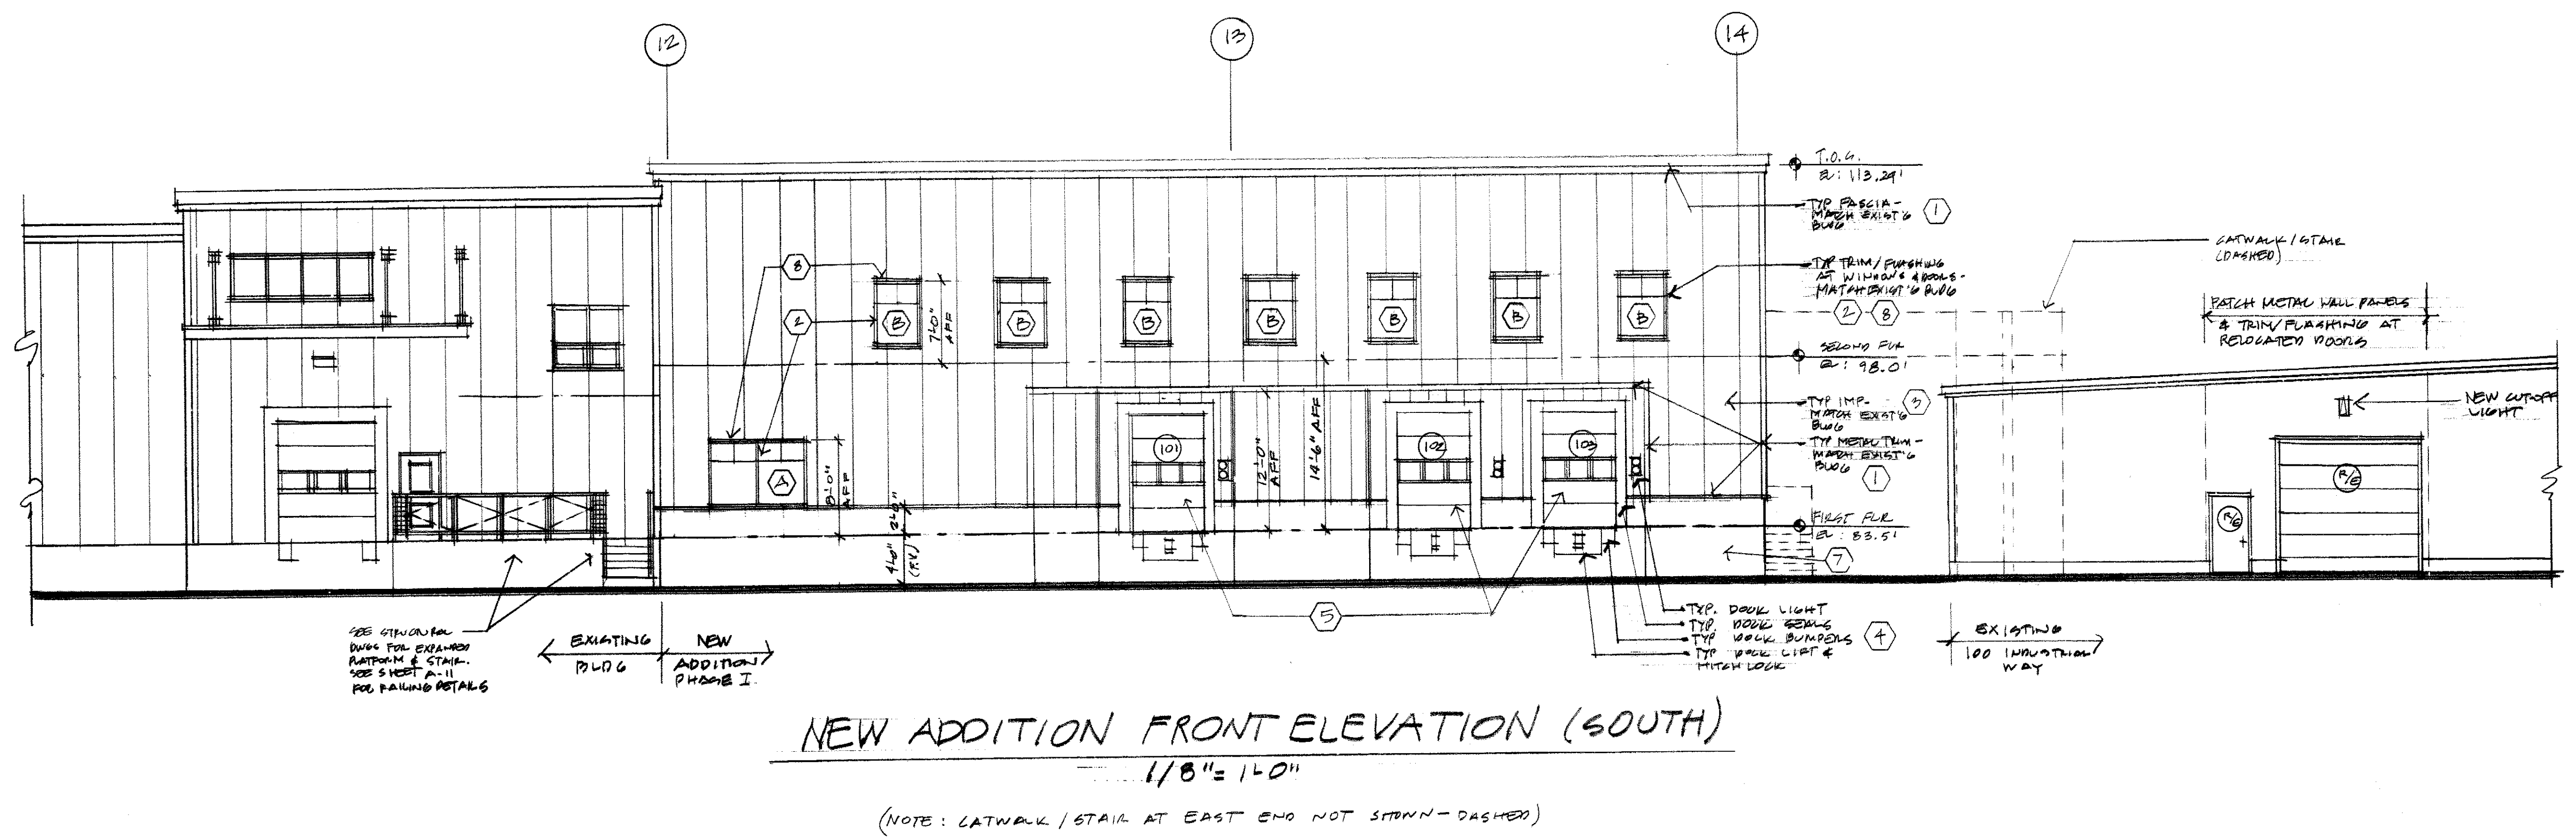

(NOTE: CATWALK / STAIR AT EAST END NOT SHOWN - DASHED)

DRAWING NAME
 NEW ADDITION FOR
 ALLAGASH BREWING CO.
 50 INDUSTRIAL WAY PORTLAND, MAINE

SHEET
 DATE 25 JULY 2014
 SCALE 1/8" = 1'-0"
 DRAWN MFT
 JOB NO. 140560
 SHEET A.5