



(A) TYPICAL WALL SECTION AT LOADING DOCKS 3/4" = 1'-0"

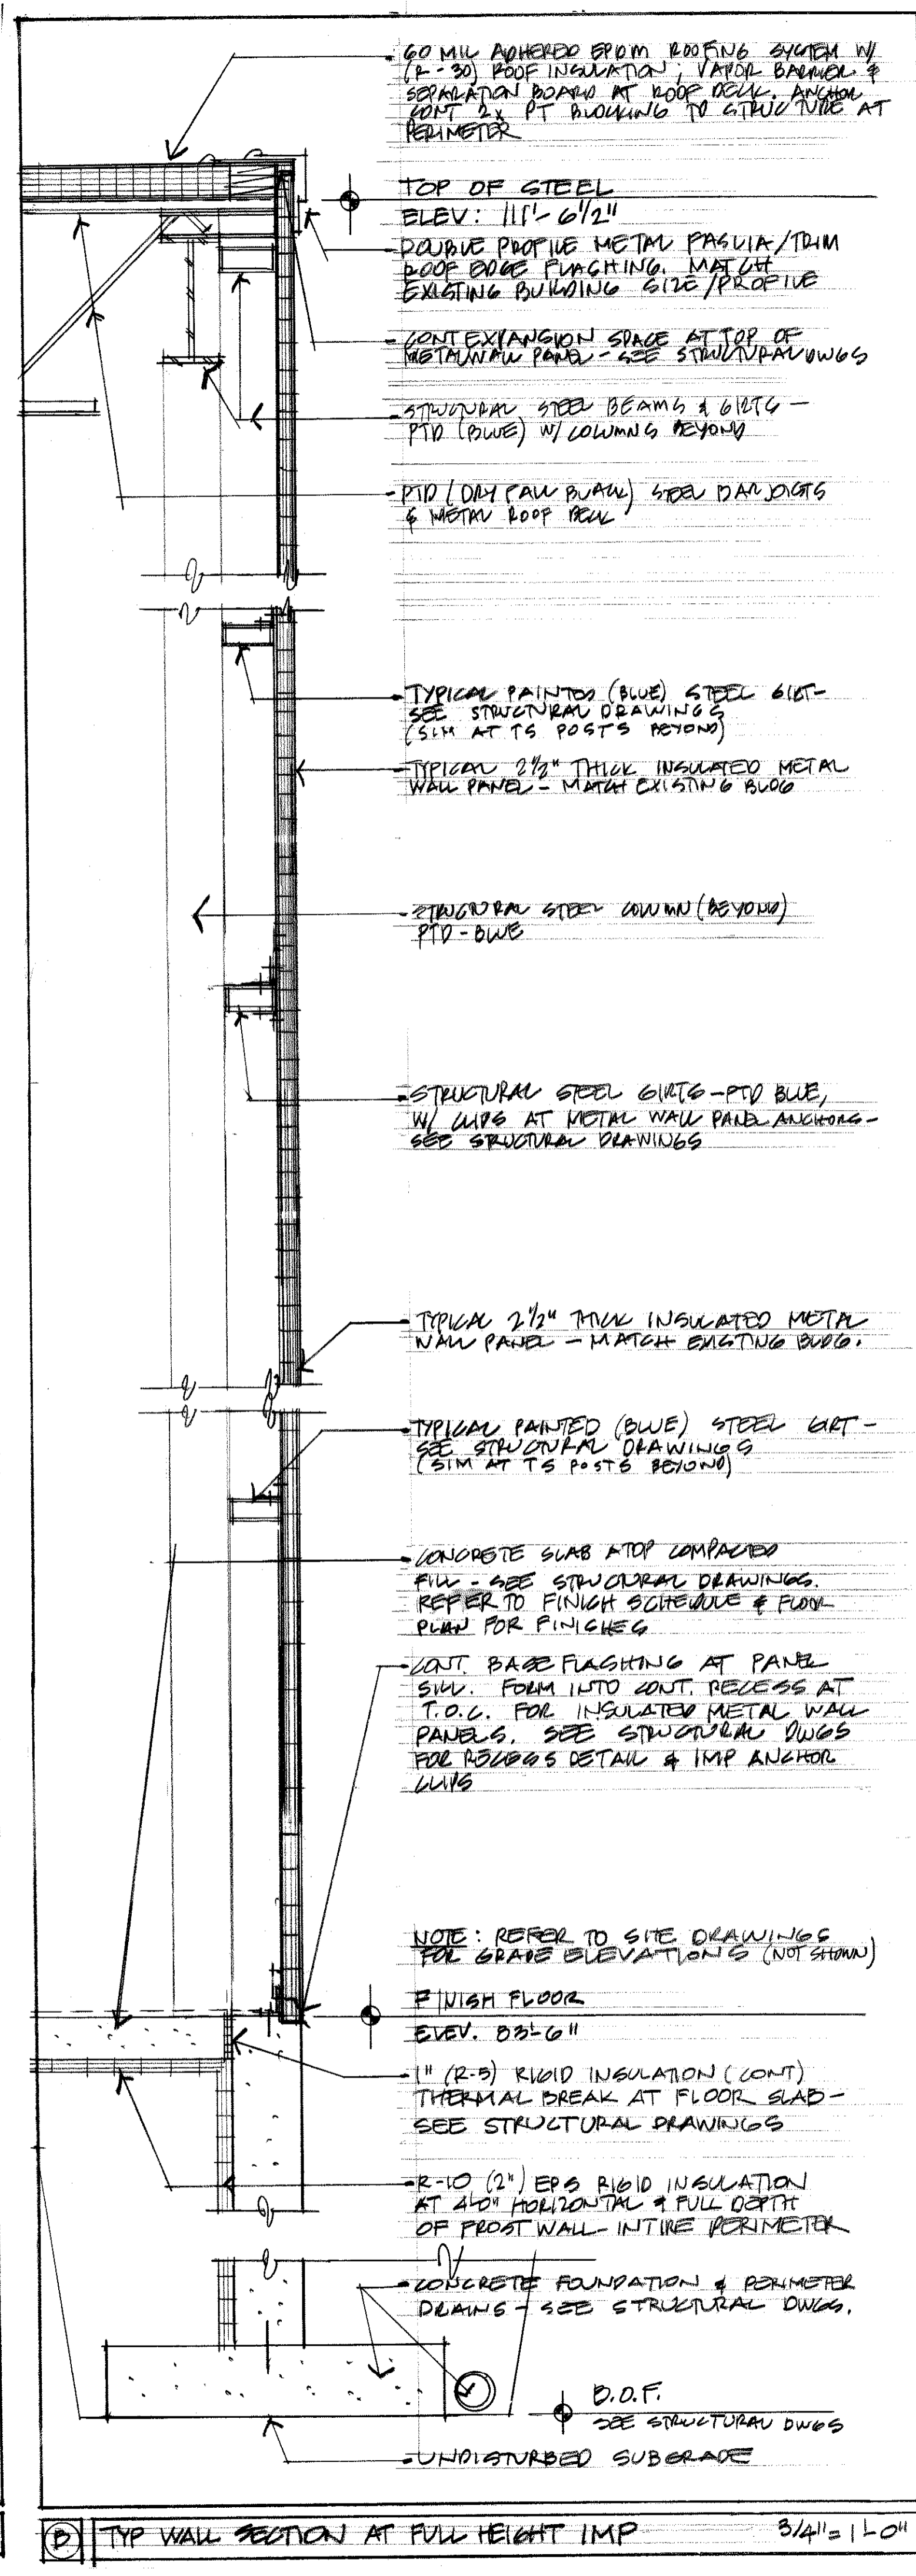

(B) TYP WALL SECTION AT FULL HEIGHT IMP 3/4" = 1'-0"

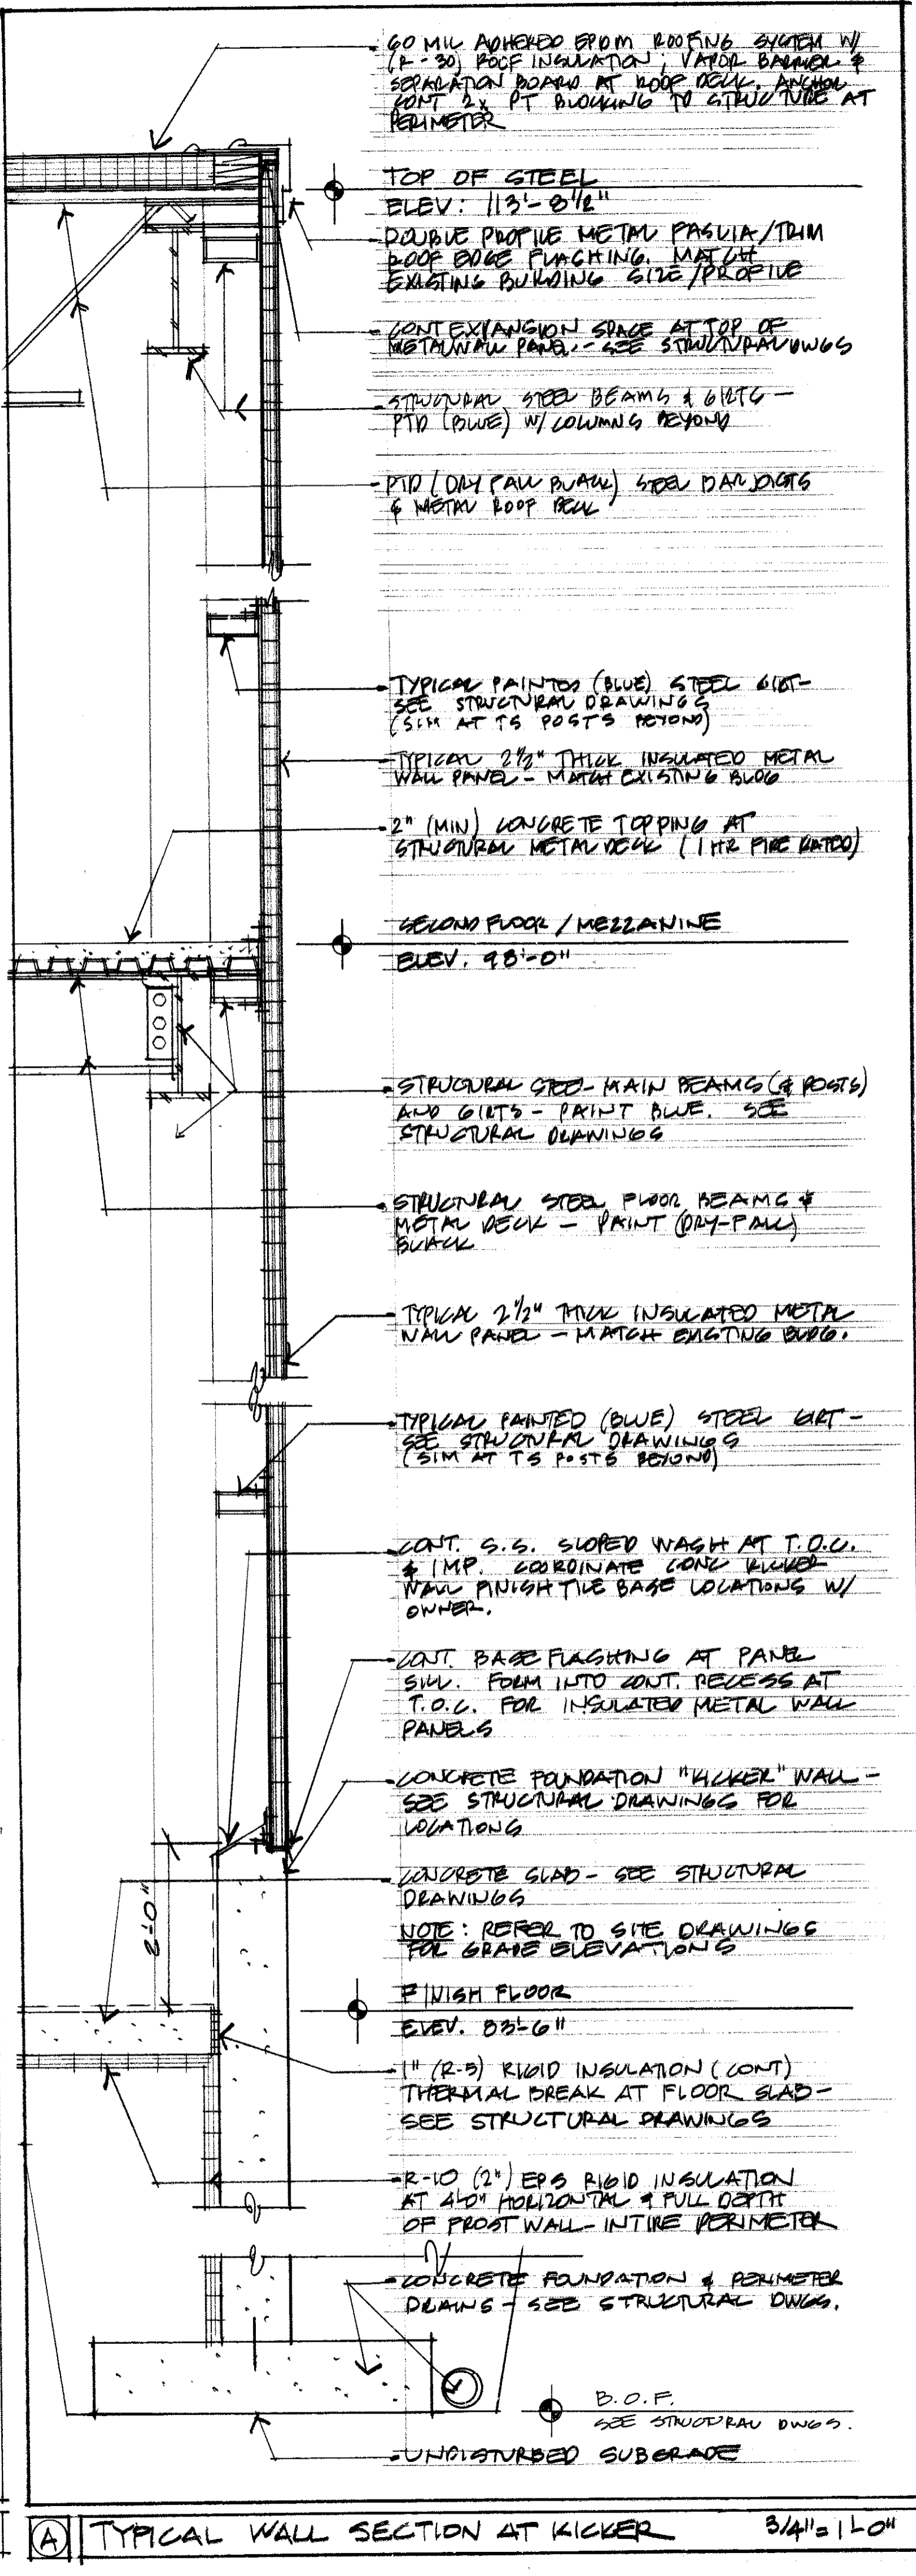

(C) TYPICAL WALL SECTION AT KICKER 3/4" = 1'-0"