





Date: 09/15/14

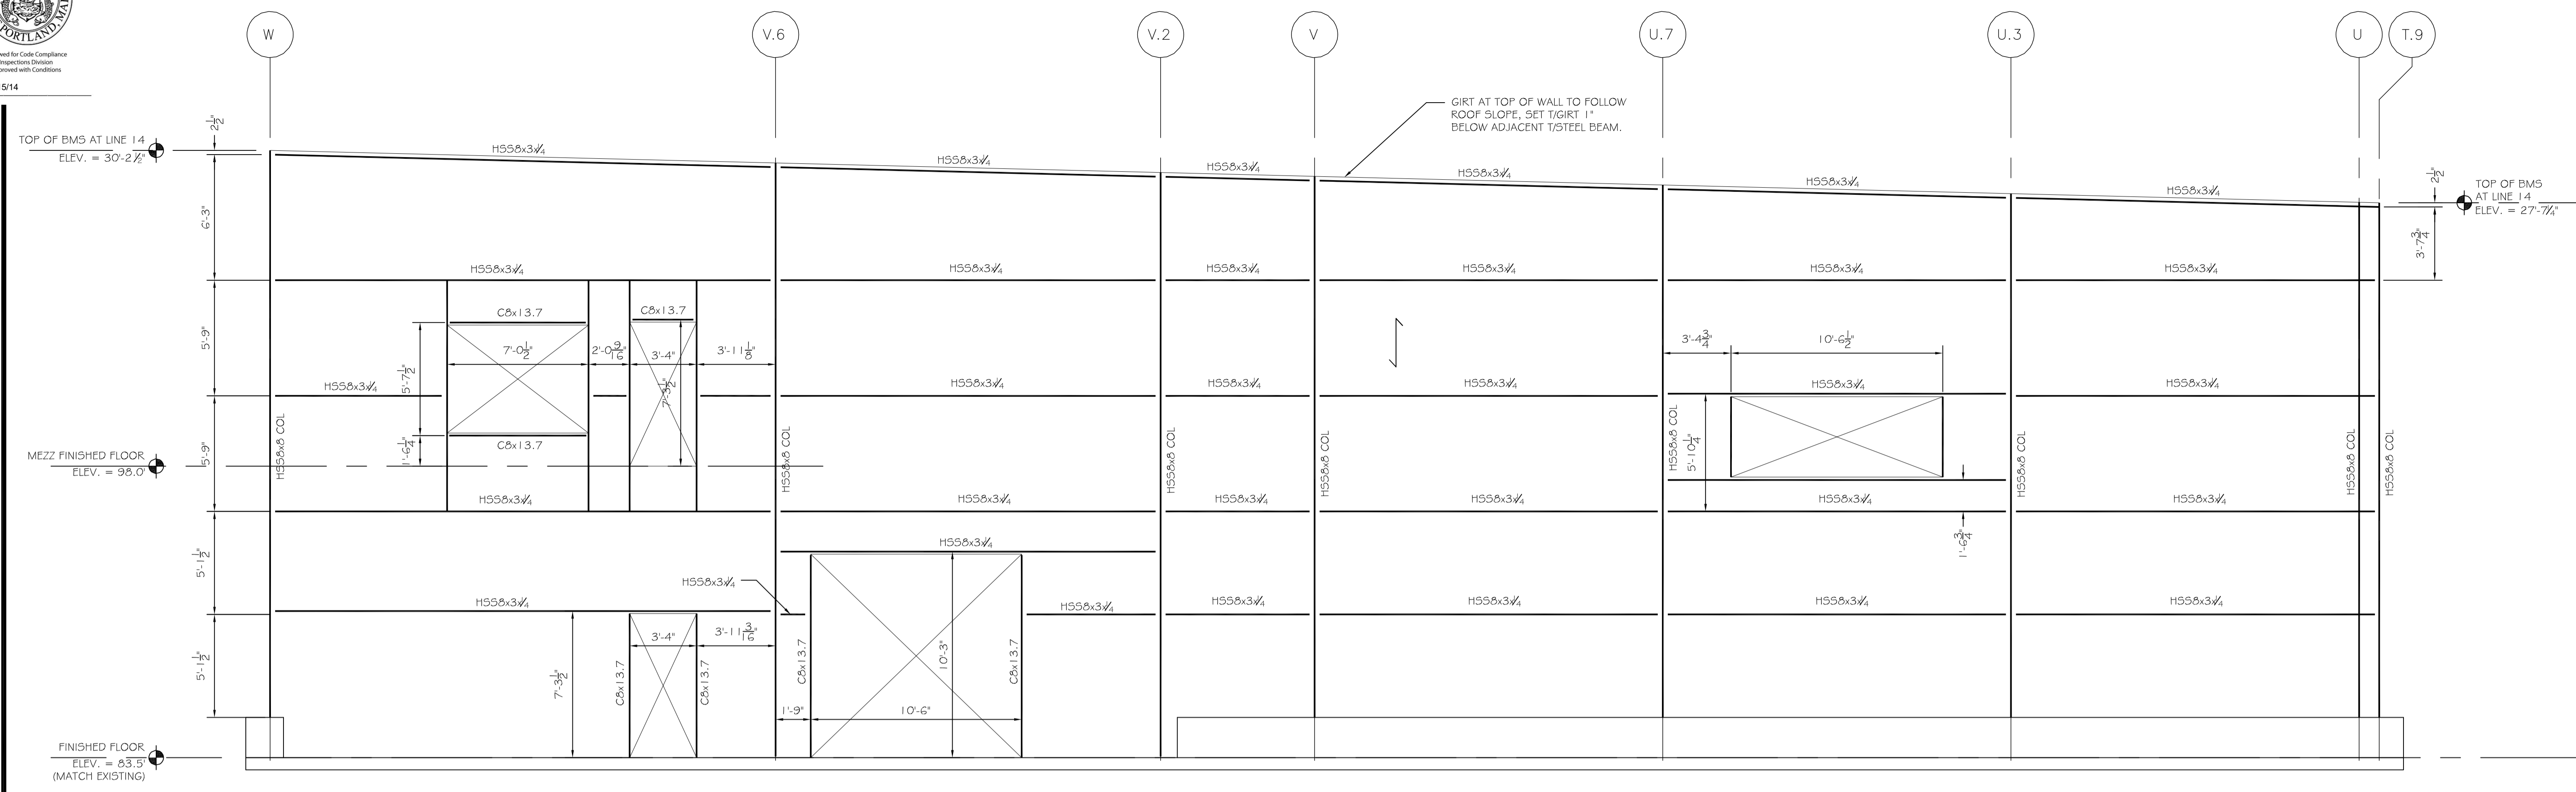


**B4** SIDE ELEVATION WALL GIRTS  
SCALE: 1/4" = 1'-0"

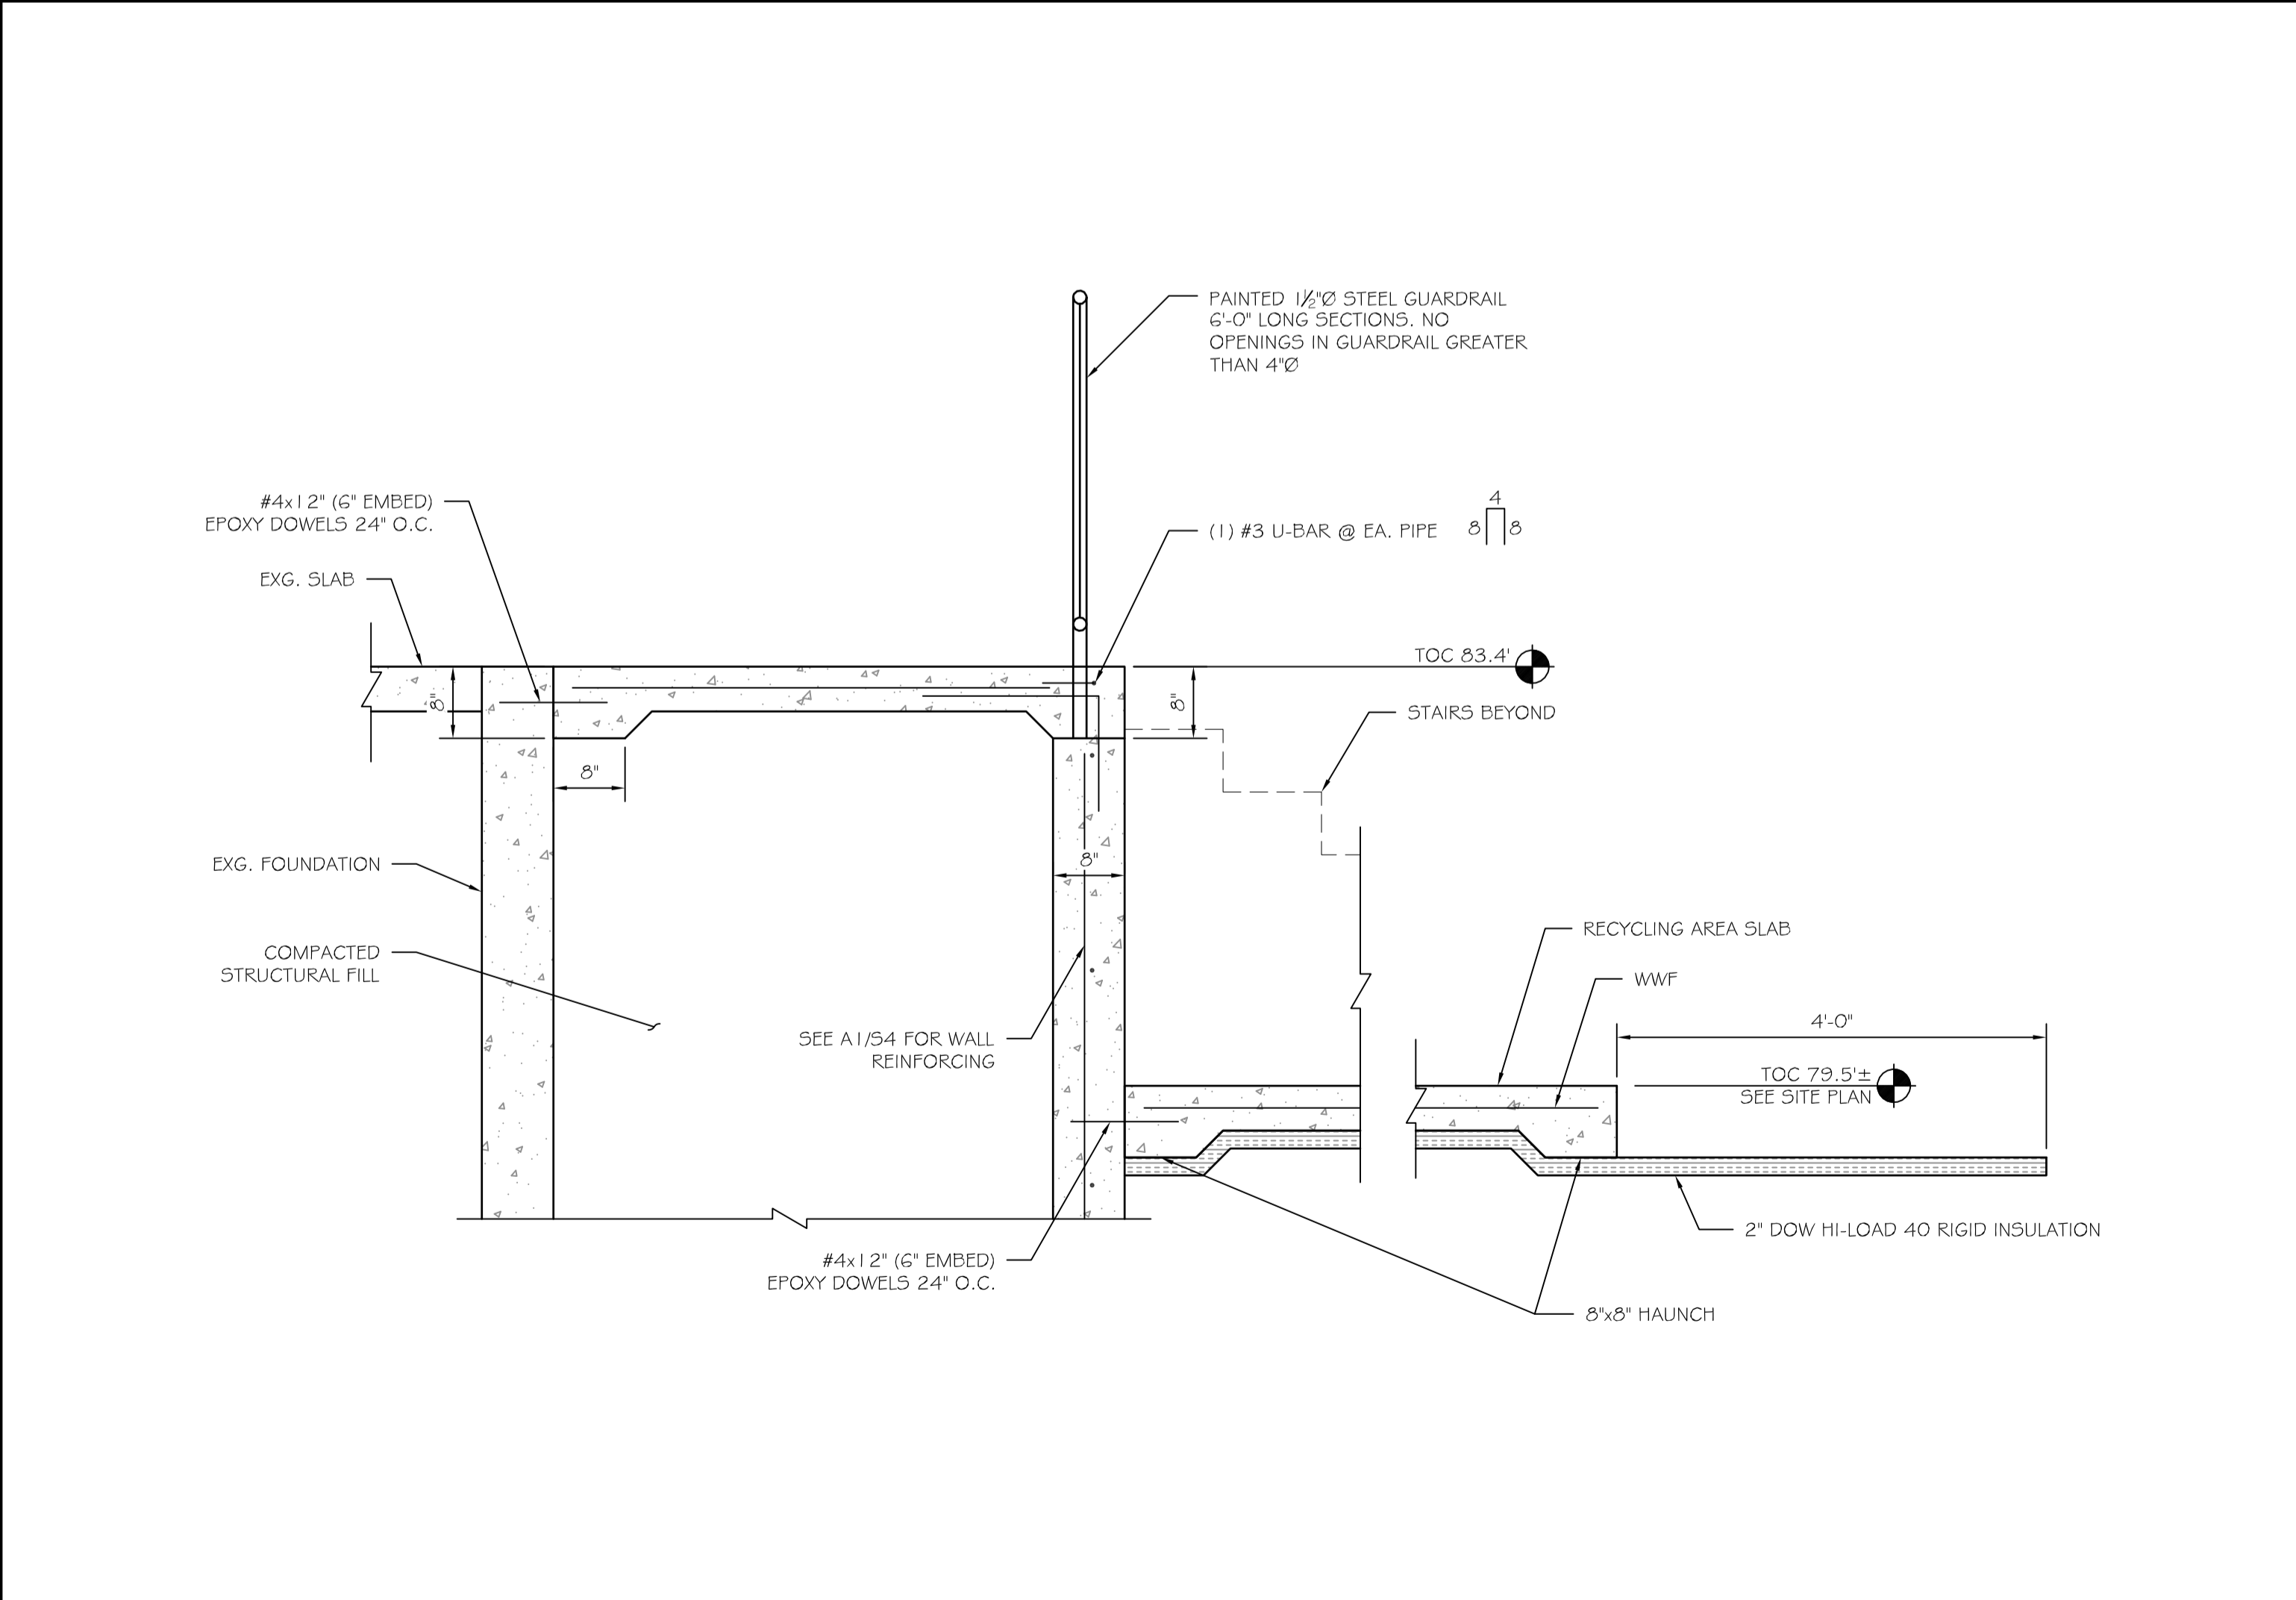

**A2** SECTION  
SCALE: 3/4" = 1'-0"

**A4** FRAMING SECTION AT EXG  
SCALE: 1/4" = 1'-0"

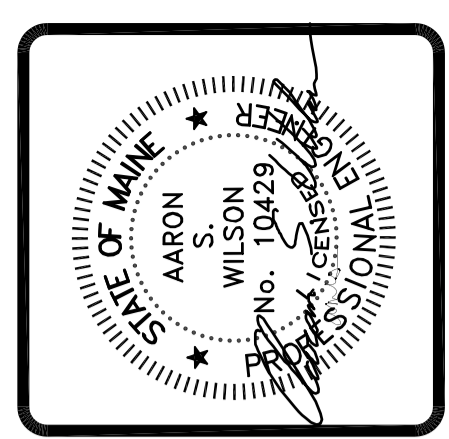

**ASSOCIATED DESIGN PARTNERS INC.**

Office: (207) 878-1751  
80 Leighton Road  
Falmouth, Maine 04105  
Fax: (207) 878-1788  
E-Mail: cdp@adpengineering.com

THIS DRAWING, DESIGN AND ELECTRONIC FILE ARE THE PROPERTY OF ASSOCIATED DESIGN PARTNERS, INC. THE REPRODUCTION, COPYING OR ANY OTHER USE OF THIS DOCUMENT WITHOUT WRITTEN CONSENT IS PROHIBITED.

PROJECT: **ALLAGASH 2015 EXPANSION**  
**100 INDUSTRIAL WAY, PORTLAND ME**  
FOR: ALLAGASH BREWING CO.

SHEET TITLE: **FRAMING ELEVATIONS AND DETAILS**  
**ISSUED FOR PERMITTING**

REVISIONS	DATE
No.	BY
1	ASW
2	ASW
3	ASW
4	ASW

DATE : 7/25/14  
SCALE : AS NOTED  
DESIGN BY: ASW  
DRAWN BY: RSC  
FILE #:  
PROJECT NUMBER:  
**14064**  
SHEET NO:  
**58**