



1 FIRST FLOOR NEW ADDITION CODE COMPLIANCE PLANS
SCALE: 1/8" = 1'-0"

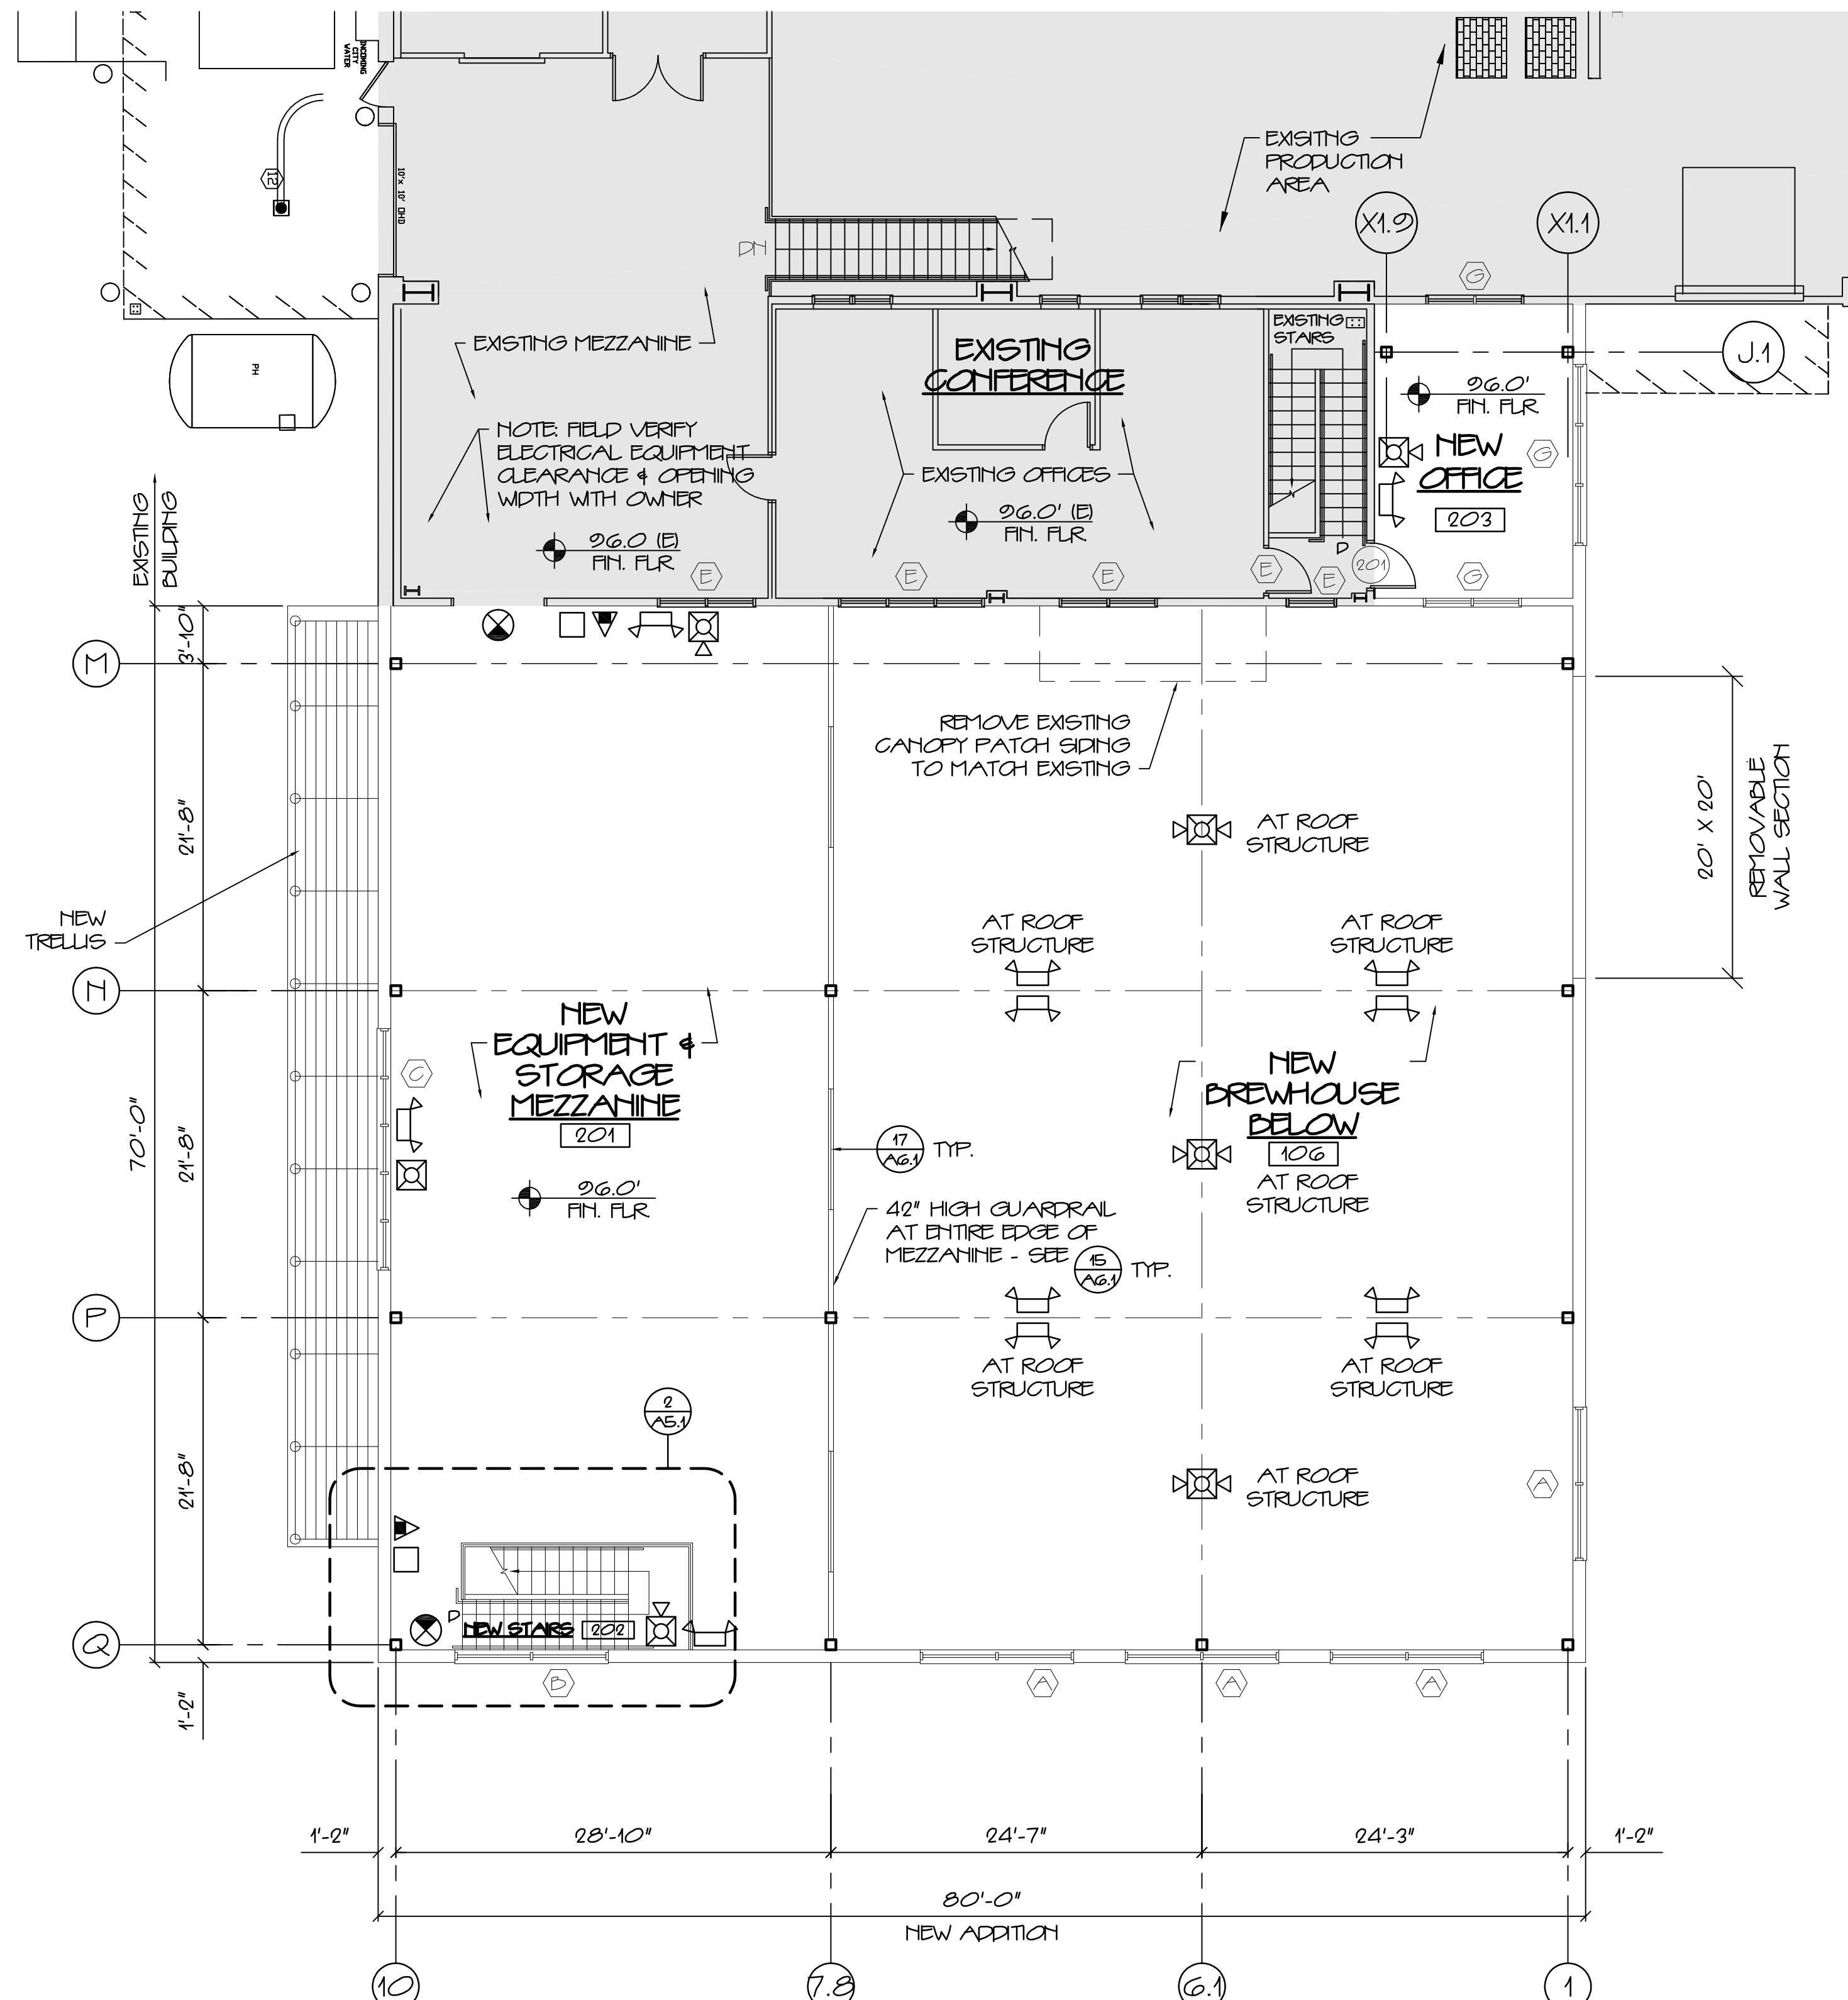

2 SECOND FLOOR NEW ADDITION CODE COMPLIANCE PLAN
SCALE: 1/8" = 1'-0"

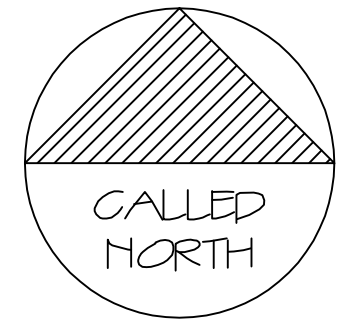

COPYRIGHT REPRODUCTION OR MISUSE OF THIS DOCUMENT WITHOUT WRITTEN PERMISSION FROM GRANT HAYS ASSOCIATES IS PROHIBITED

REVISIONS

NEW ADDITION FOR
ALLAGASH BREWING CO.
50 INDUSTRIAL WAY PORTLAND, MAINE

GRANT HAYS ASSOCIATES
ARCHITECTURE
INTERIOR DESIGN
P.O. BOX 6179 FALMOUTH, MAINE 04105
(207) 871-5900 (207) 871-9308

ENLARGED ADDITION
CODE COMPLIANCE
PLANS
DRAWING TITLE

SCALE AS NOTED
DATE 10 SEPT. 12
DRAWN BY SAM/MFH
JOB NO. 120701
DRAWING NO. **A13**