
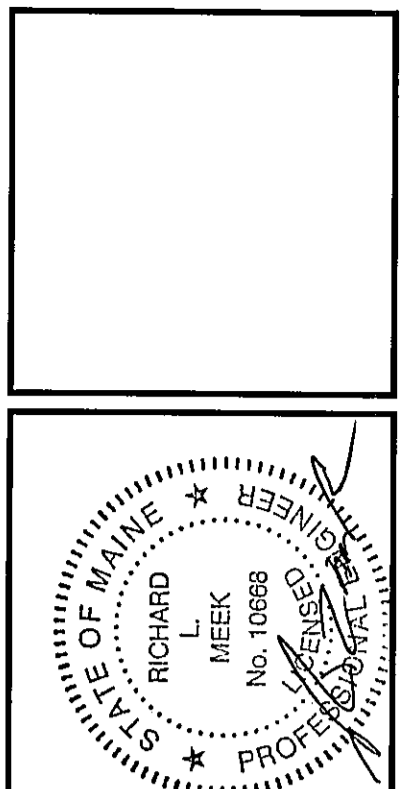


LEGEND

	WATERSHED BOUNDARY
	TIME OF CONCENTRATION
	REACH
	WATERSHED LABEL
	REACH
	DETENTION POND
	SOILS BOUNDARY

LEGEND

EXISTING	DESCRIPTION
	BOUNDARY LINE/ROW
	ABUTTER LINE/ROW
	EASEMENT
	MONUMENT
	IRON PIPE/ROD
	CURVE/LINE NO.
	BENCHMARK
	BUILDING
	SIGN
	EDGE PAVEMENT
	EDGE CONCRETE
	PAVEMENT PAINT
	GRAVEL ROAD
	CURBLINE
	TREELINE
	CONTOURS
	CHAIN LINK FENCE
	DECIDUOUS TREE
	CONIFEROUS TREE
	BOLLARD
	CULVERT
	OVERHEAD UTILITY
	UNDERGROUND UTILITY
	TRANSFORMER PAD
	LIGHT POLE/WALL
	UTILITY POLE
	GUY
	RIFRAP

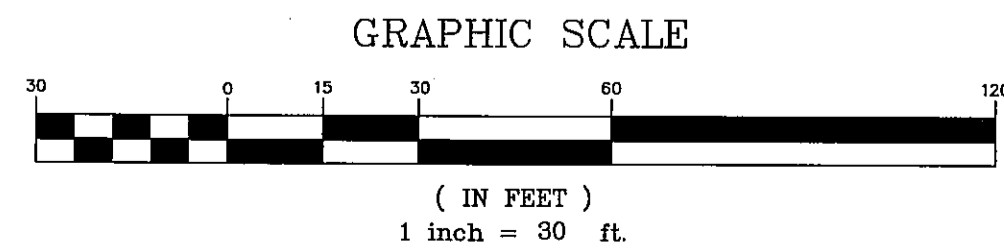

REV:	BY:	DATE:	STATUS:
B	RLM	07/11/14	FINAL SITE PLAN SUBMISSION TO CITY

THIS PLAN SHALL NOT BE MODIFIED WITHOUT WRITTEN PERMISSION FROM SEBAGO TECHNICS, INC. ANY ALTERATIONS AUTHORIZED OR OTHERWISE, SHALL BE AT THE USER'S SOLE RISK AND WITHOUT LIABILITY TO SEBAGO TECHNICS, INC.

SEBAGO TECHNICS
 WWW.SEBAGOTECHNICS.COM
 75 John Roberts Rd., Suite 1A
 South Portland, ME 04086
 Tel: 207-200-2100 Fax: 207-283-2659

PROJECT NO. | FIELD BOOK | DESIGN | CHKD | DRAWN
 02246 | 847 | RLM | RLM

2010-DEVELOPMENT WATERSHED
 OF:
ALLAGASH BREWING COMPANY
 INDUSTRIAL WAY
 PORTLAND, MAINE
 FOR:
50 INDUSTRIAL WAY, LLC
 50 INDUSTRIAL WAY
 PORTLAND, MAINE 04103

DATE: 07/10/14 SCALE: 1" = 30'
SHEET C10.1

02246SWP-PRE.dwg, TAB: 2010