



INDUSTRIAL WAY

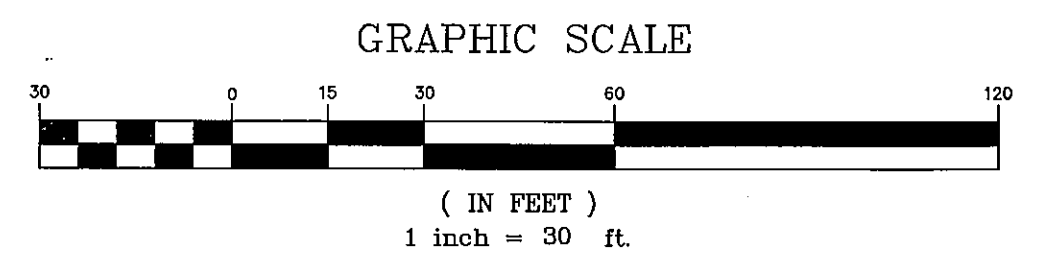

LEGEND

EXISTING	DESCRIPTION	PROPOSED
---	BOUNDARY LINE/ROW	---
---	ABUTTER LINE/ROW	---
---	EASEMENT	---
⊕	MONUMENT	⊕
⊙	IRON PIPE/ROD	⊙
▨	BUILDING	▨
▨	WETLANDS	▨
▨	UPLAND	▨
▨	EDGE WETLAND SIGN	▨
▨	EDGE PAVEMENT	▨
▨	EDGE CONCRETE	▨
▨	PAVEMENT PAINT	▨
▨	GRAVEL ROAD	▨
▨	CURBLINE	▨
▨	EDGE WATER	▨
▨	TREELINE	▨
▨	BOLLARD	▨
⊙	LIGHT POLE/WALL	⊙
⊙	UTILITY POLE	⊙

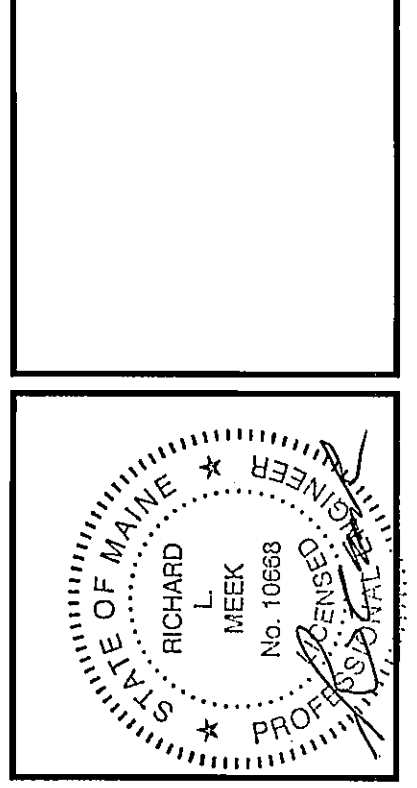

REV:	A	BY:	RLM	DATE:	06-03-14	STATUS:	SITE PLAN SUBMISSION TO CITY
REV:	B	BY:	RLM	DATE:	07-11-14	STATUS:	FINAL SITE PLAN SUBMISSION TO CITY

THIS PLAN SHALL NOT BE MODIFIED WITHOUT WRITTEN PERMISSION FROM SEBAGO TECHNICS, INC. ANY ALTERATIONS AUTHORIZED OR OTHERWISE, SHALL BE AT THE USER'S SOLE RISK AND WITHOUT LIABILITY TO SEBAGO TECHNICS, INC.

SEBAGO TECHNICS
 WWW.SEBAGOTECHNICS.COM
 75 John Roberts Rd., Suite 1A
 South Portland, ME 04106
 Tel: 207-262-2100

PROJECT NO. 02249
 FIELD BOOK 847
 DESIGN RLM
 CHECK RLM
 DRAW MAL

PHASING PLAN
 OF:
ALLAGASH BREWING COMPANY
 INDUSTRIAL WAY
 PORTLAND, MAINE
 FOR
50 INDUSTRIAL WAY, LLC
 50 INDUSTRIAL WAY
 PORTLAND, MAINE 04103

DATE	SCALE
05-20-14	1" = 30'

SHEET C4

02249PH.dwg, TAB: PHASE