
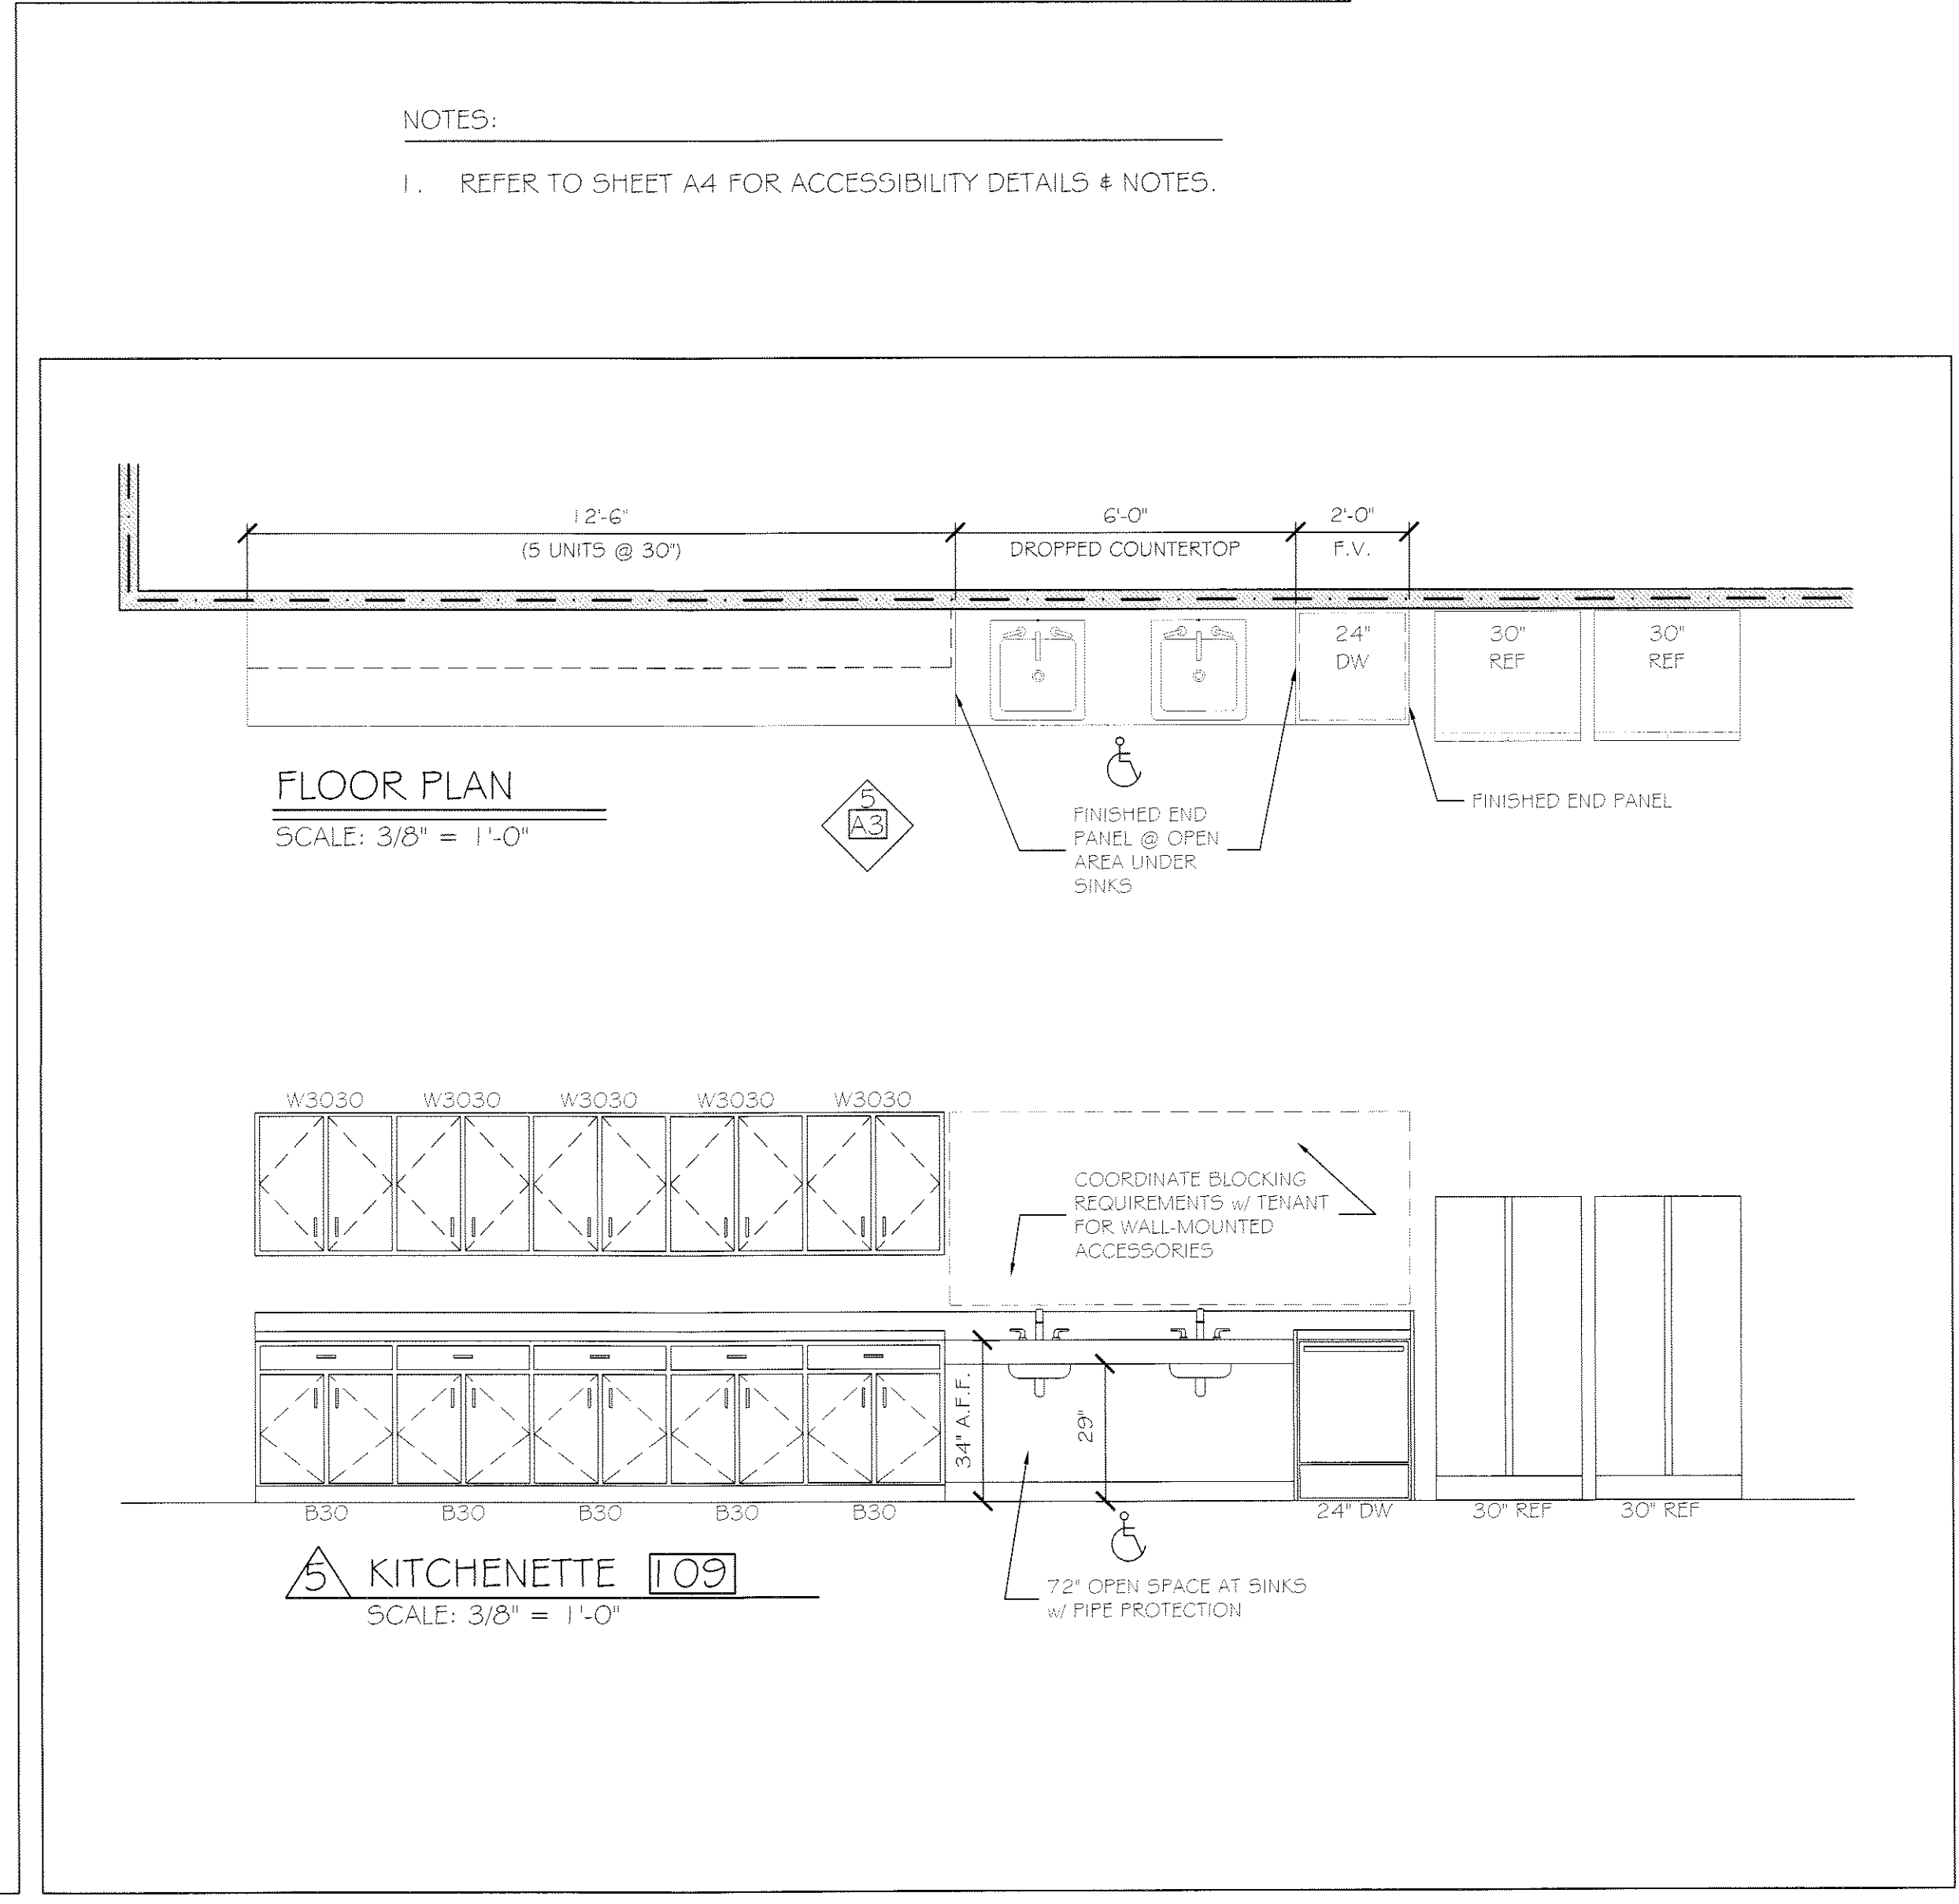
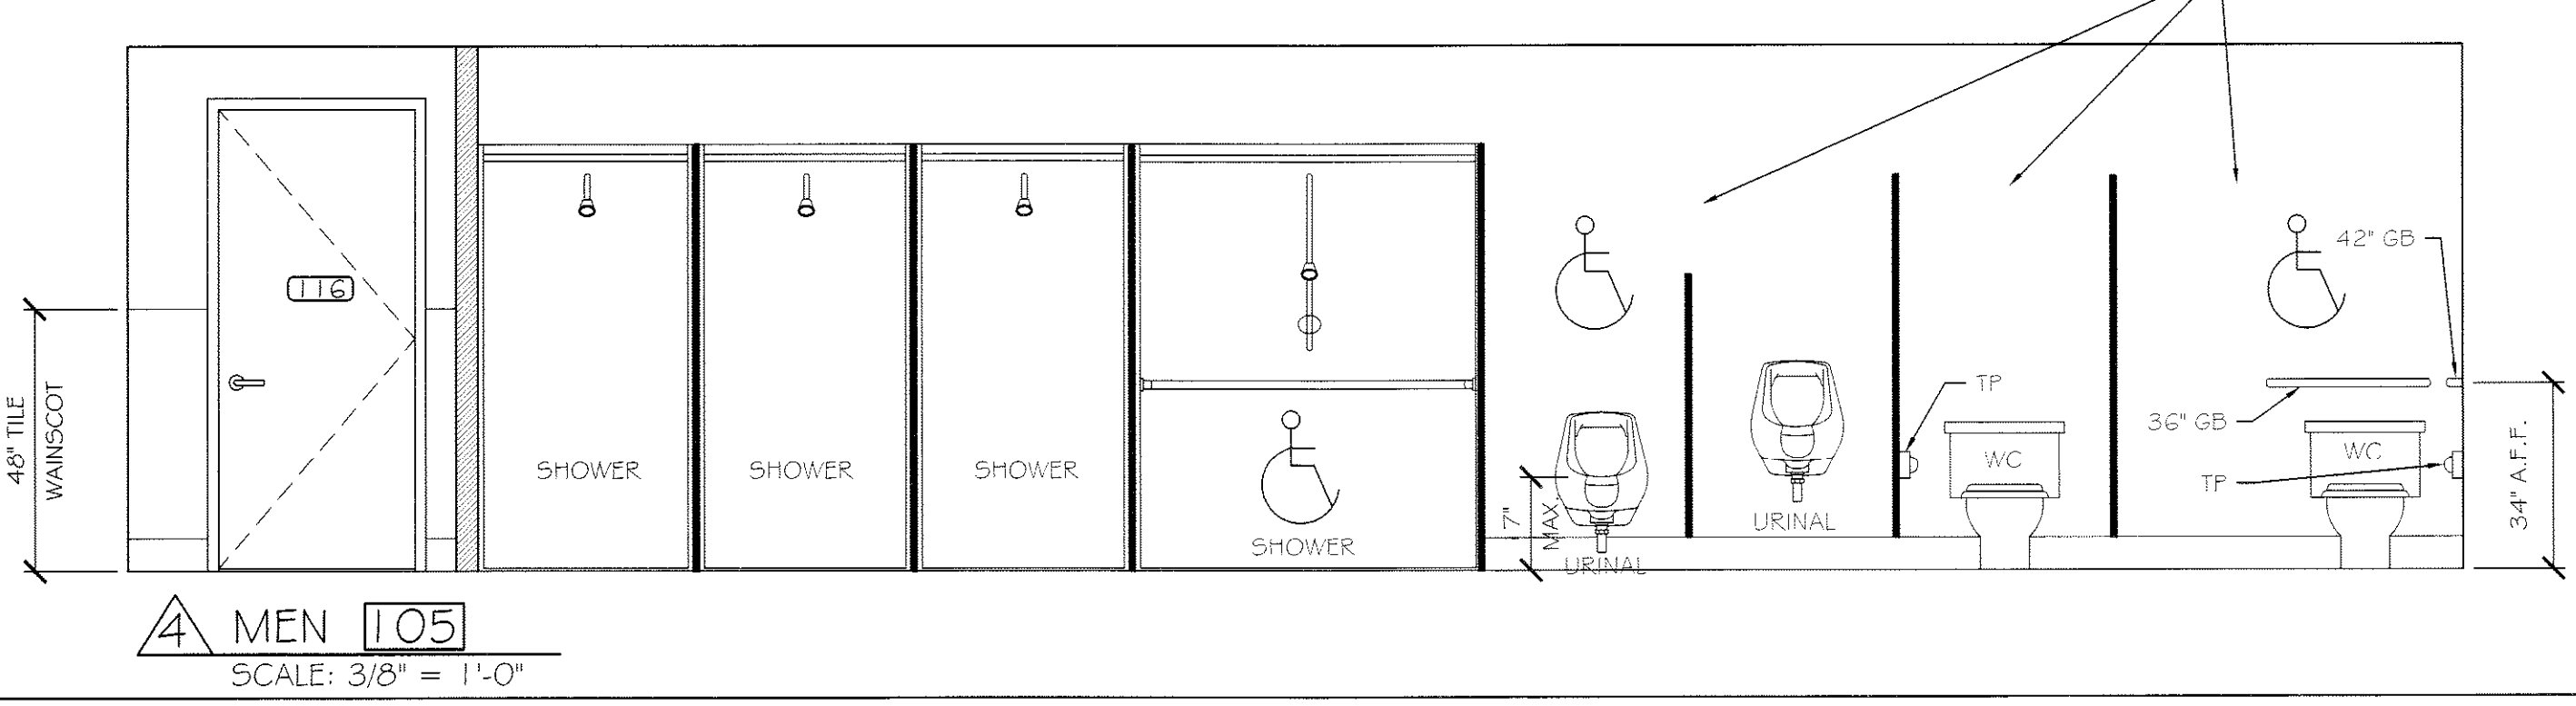
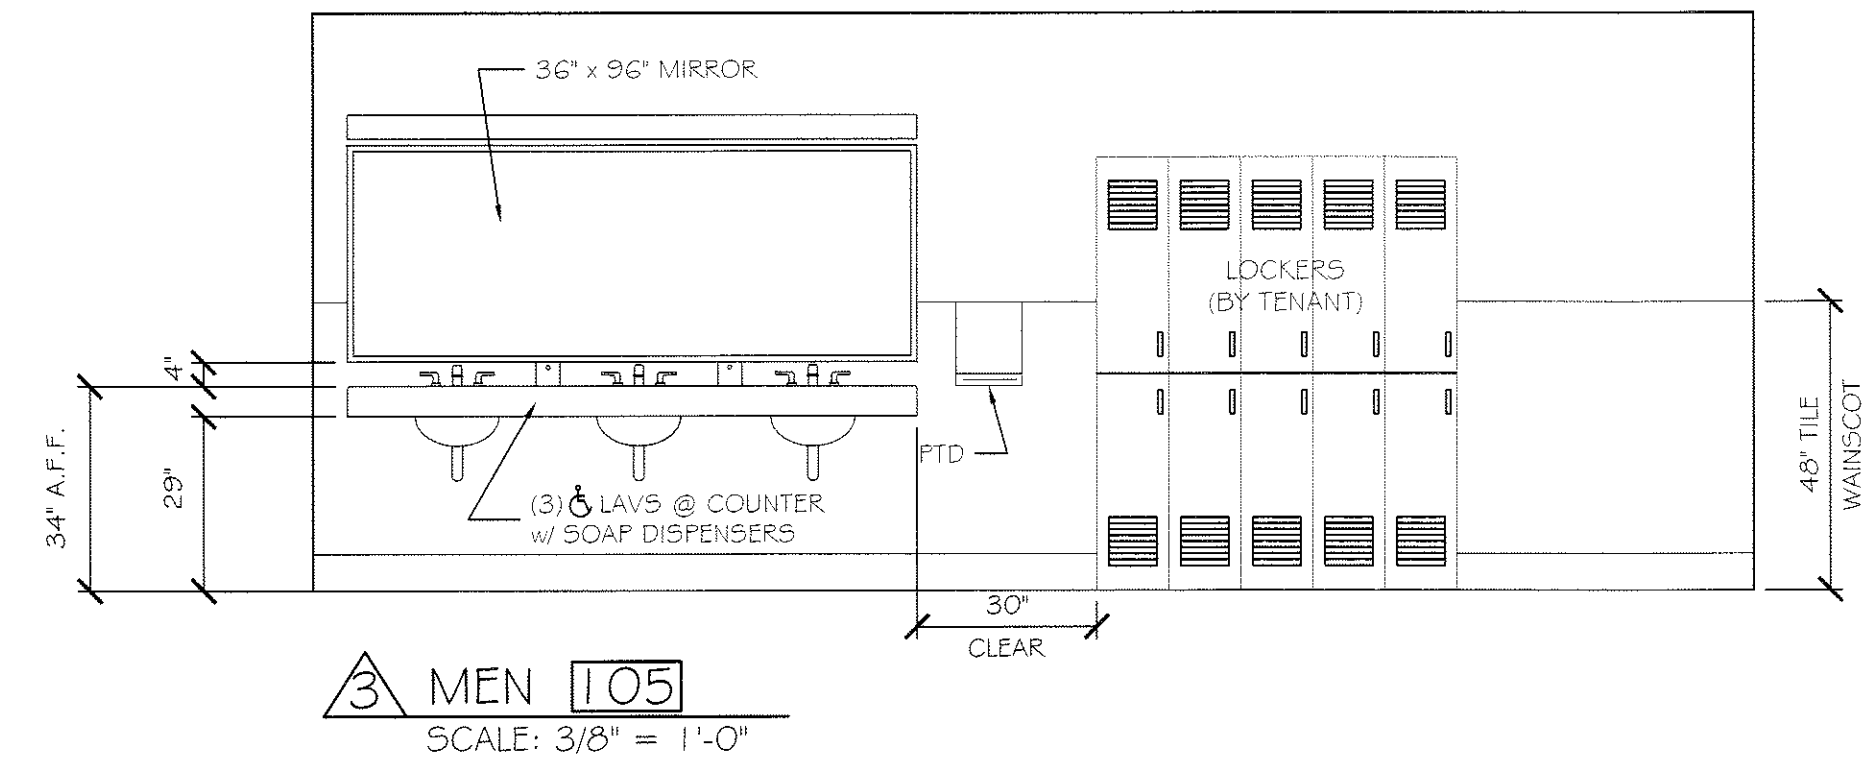
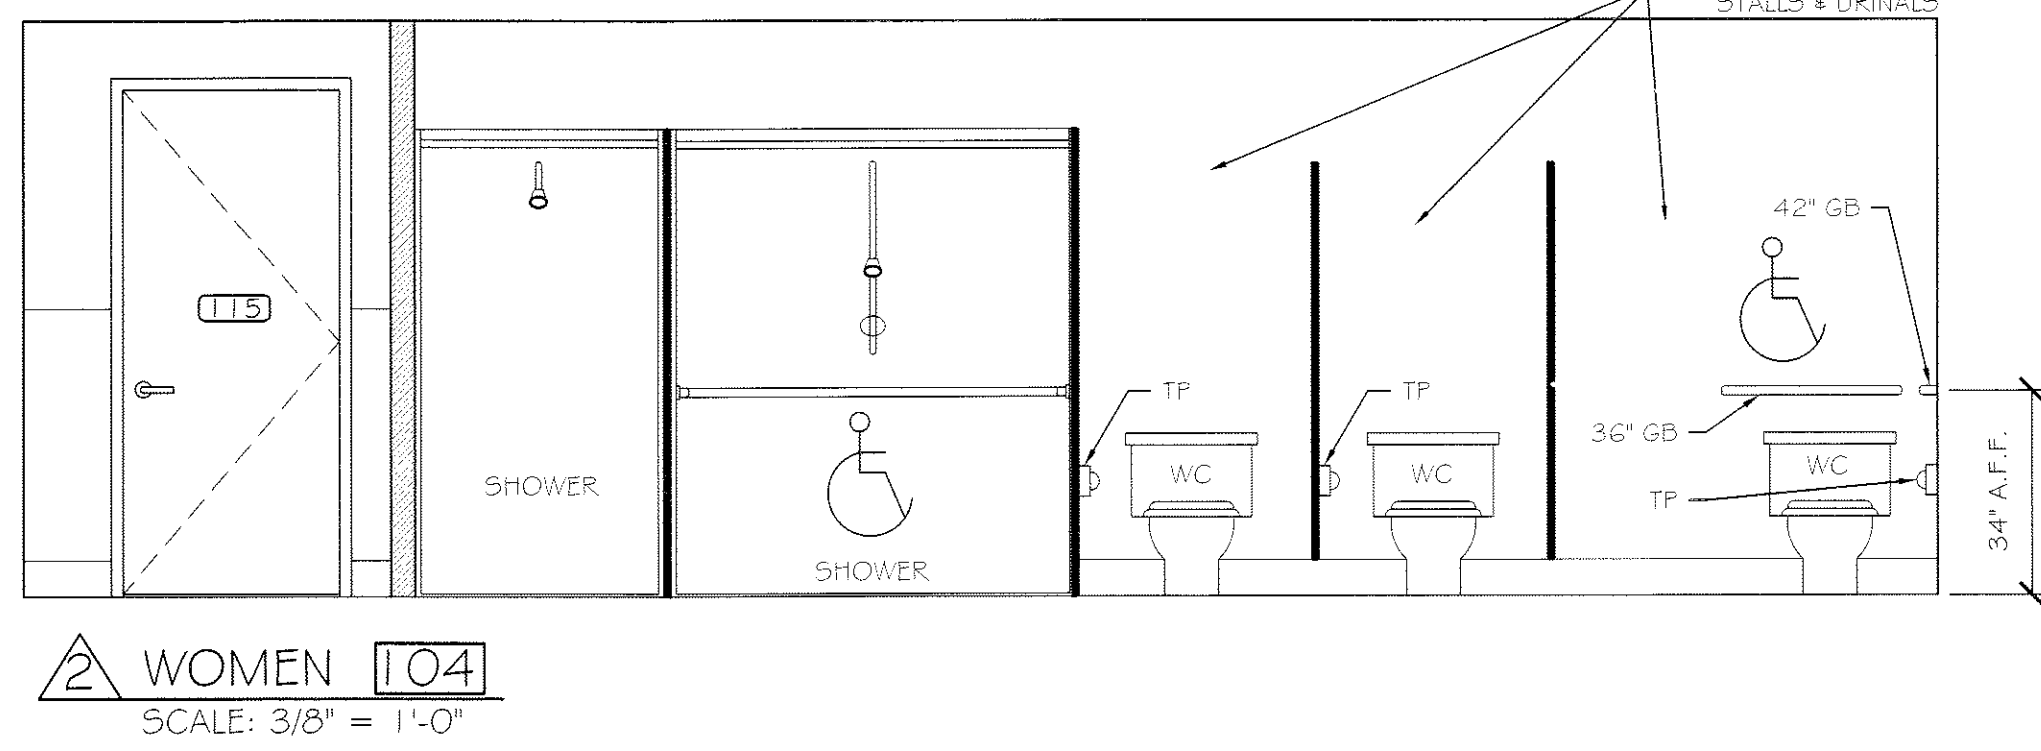
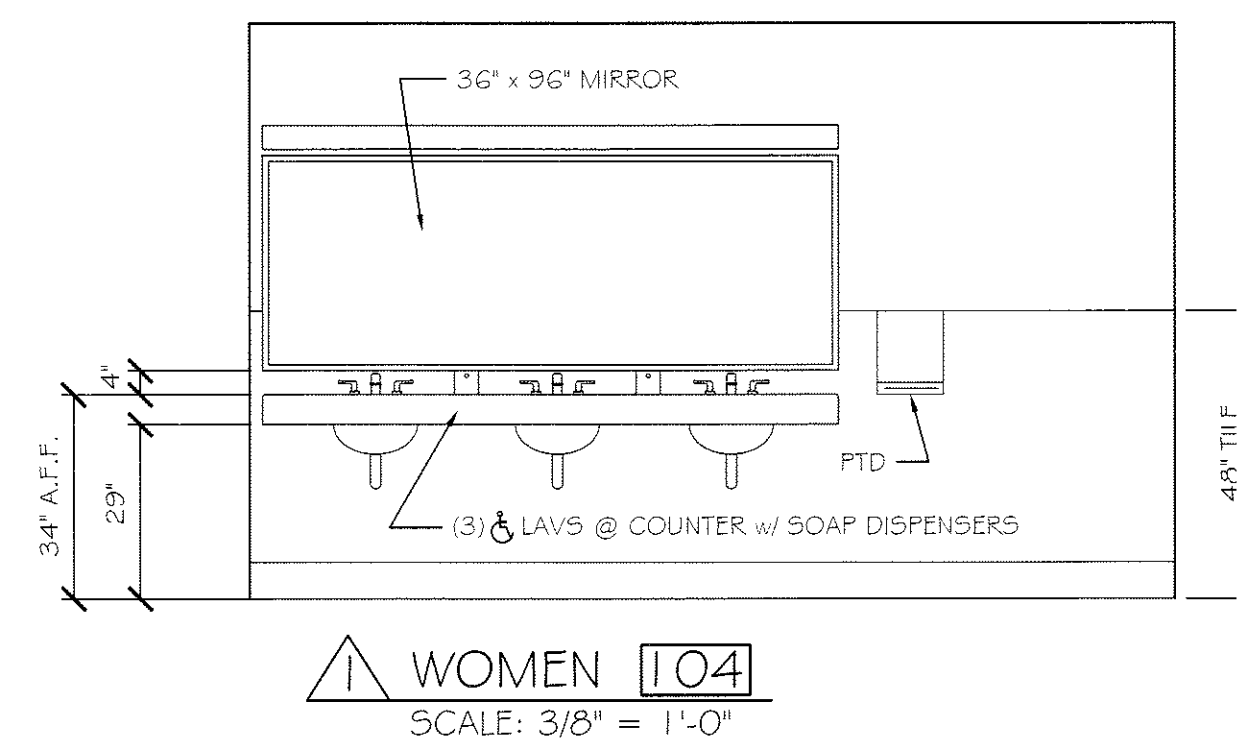


Michael F. Hays
REV/10/17

ACCESSORIES
ABBREVIATIONS

GB	GRAB BAR
PTD	PAPER TOWEL DISPENSER
SD	SOAP DISPENSER
SDU	SANITARY DISPOSAL UNIT
TPH	TOILET PAPER HOLDER

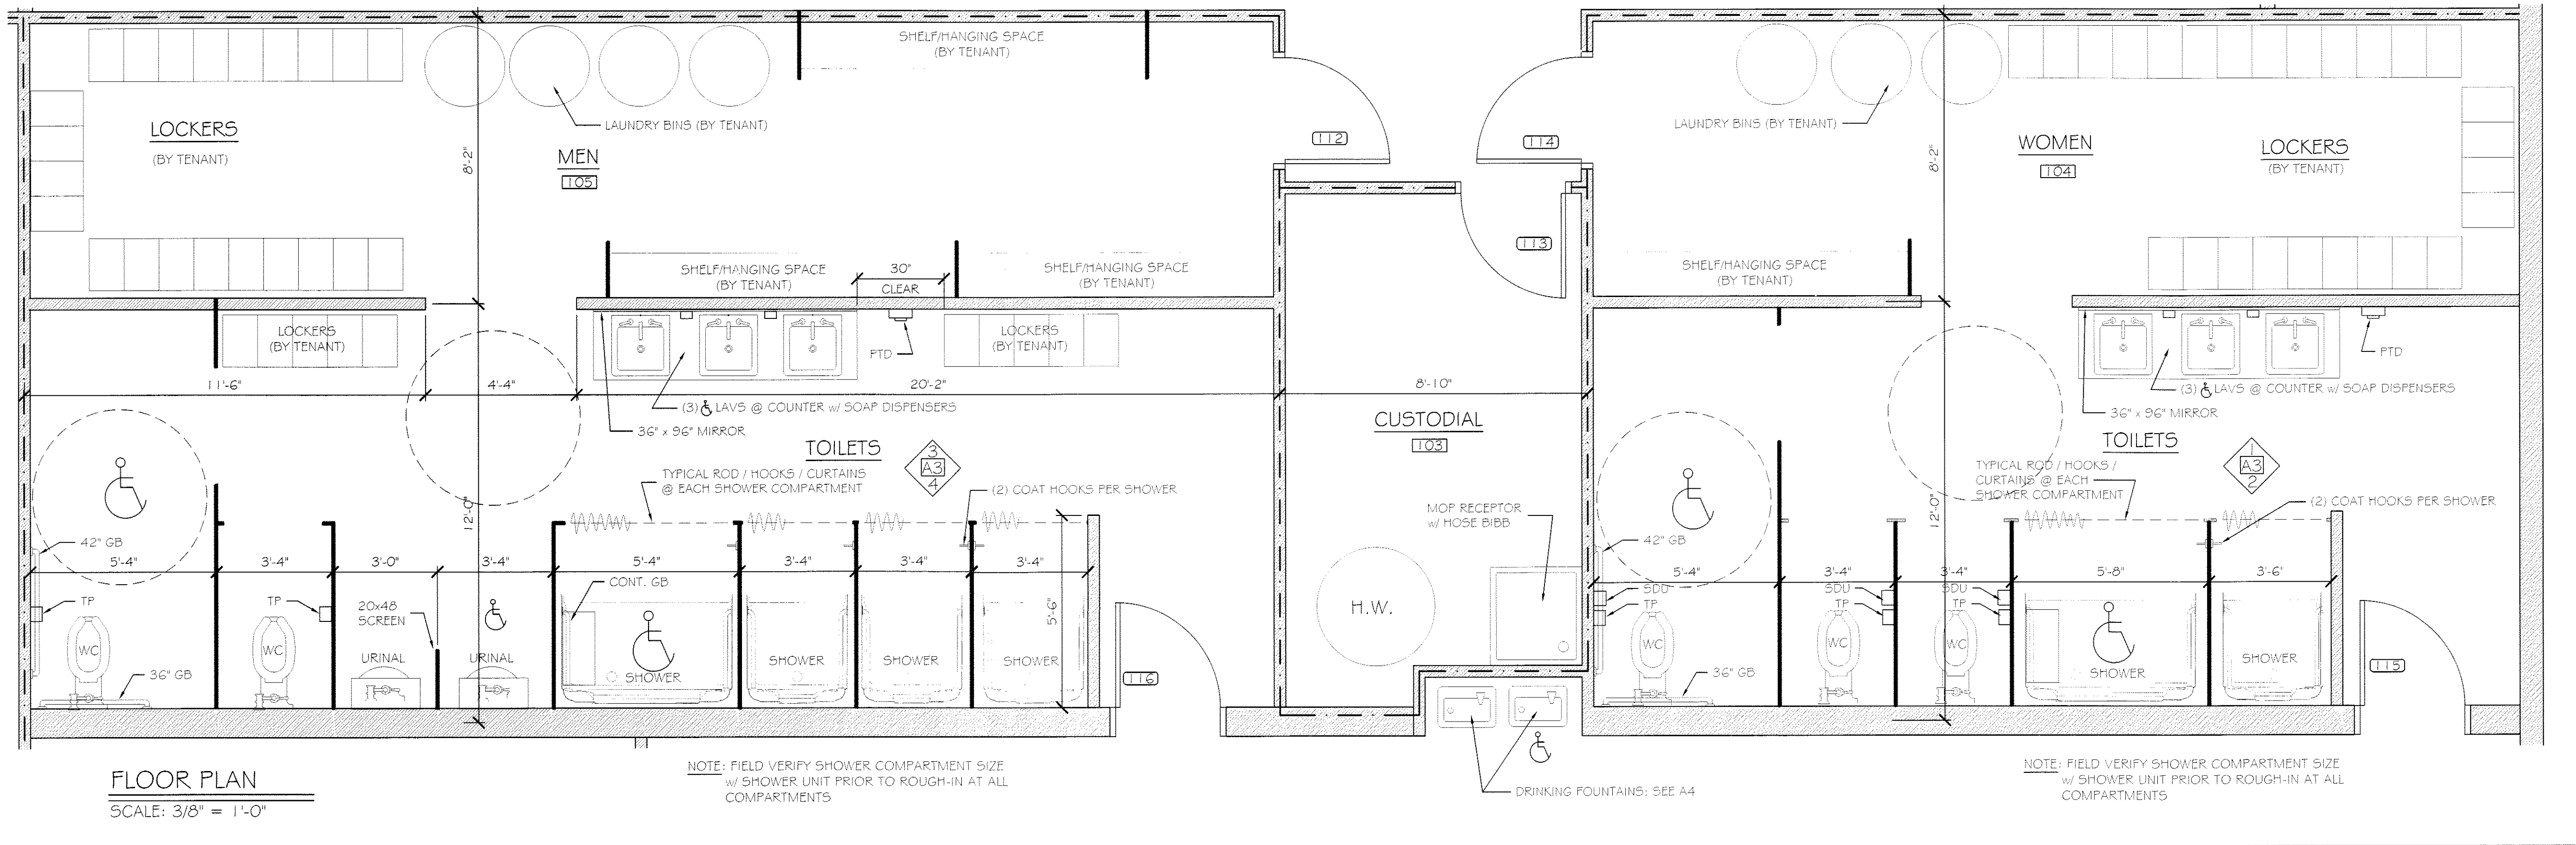

TEEN IMPROVEMENTS
DEERFIELD 91 INDUSTRIAL LLC
81 INDUSTRIAL WAY
PORTLAND, MAINE

LOCKERS
&
TOILETS &
KITCHEN

DATE 27 JUL '15
SCALE A/ NOTED
DRAWN MFH/mgk
JOB NO. 150791

J/EA
A3
COPYRIGHT REPRODUCTION OR REV. OF THIS DOCUMENT WITHOUT WRITTEN PERMISSION FROM GRANT HAYS ASSOCIATES IS PROHIBITED.