
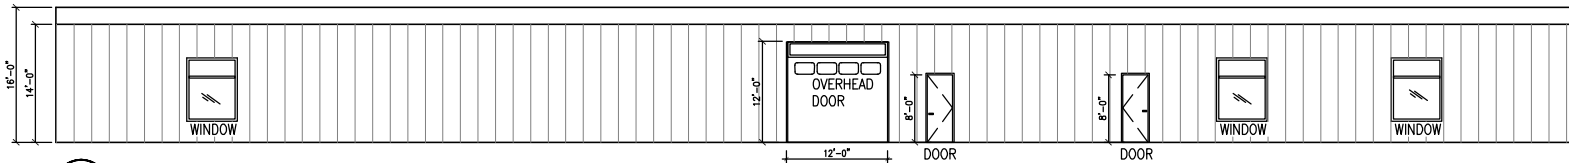



# **Exhibit 19**

---


## **Building Elevations**

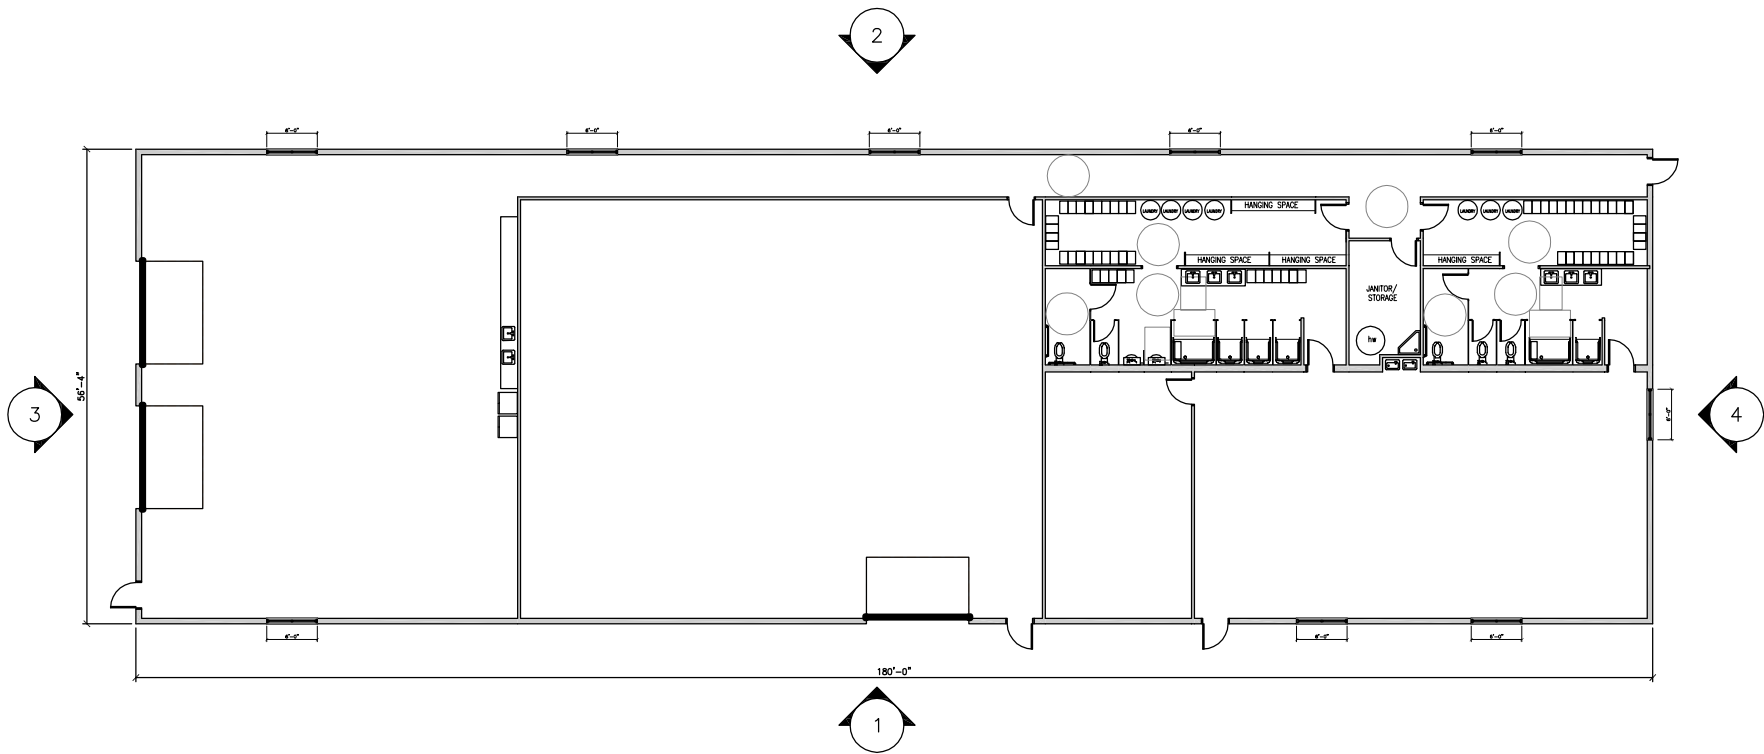


1 ELEVATION

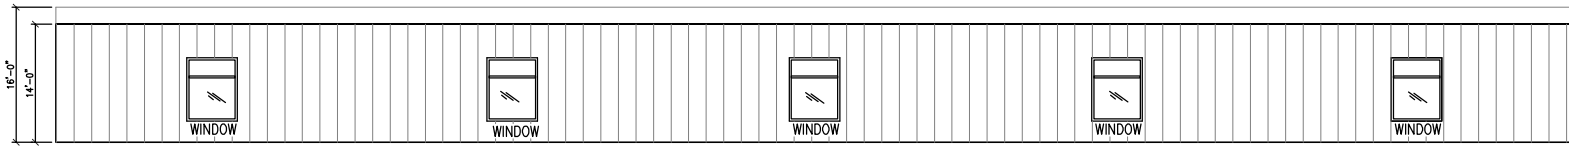

2 ELEVATION

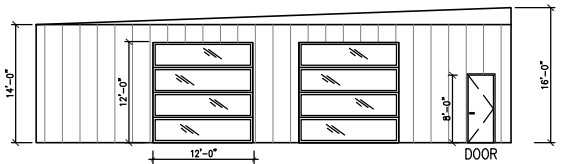

3 ELEVATION

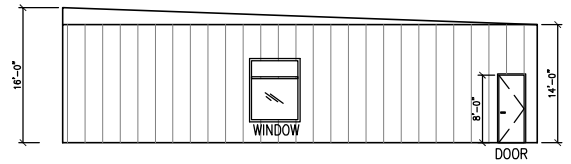

4 ELEVATION