


MIXED-USE DEVELOPMENT

1884 FOREST AVENUE, PORTLAND, MAINE


PROGRESS PRINT ONLY
Not for Construction

SQUARE FOOTAGES SHOWN ARE MEASURED TO OUTSIDE FACE OF
EXTERIOR WALLS AND CENTERLINE OF SHARED WALLS

JUNE 01, 2018

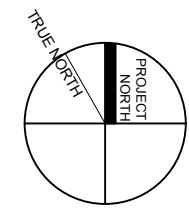

↑
FOREST AVENUE

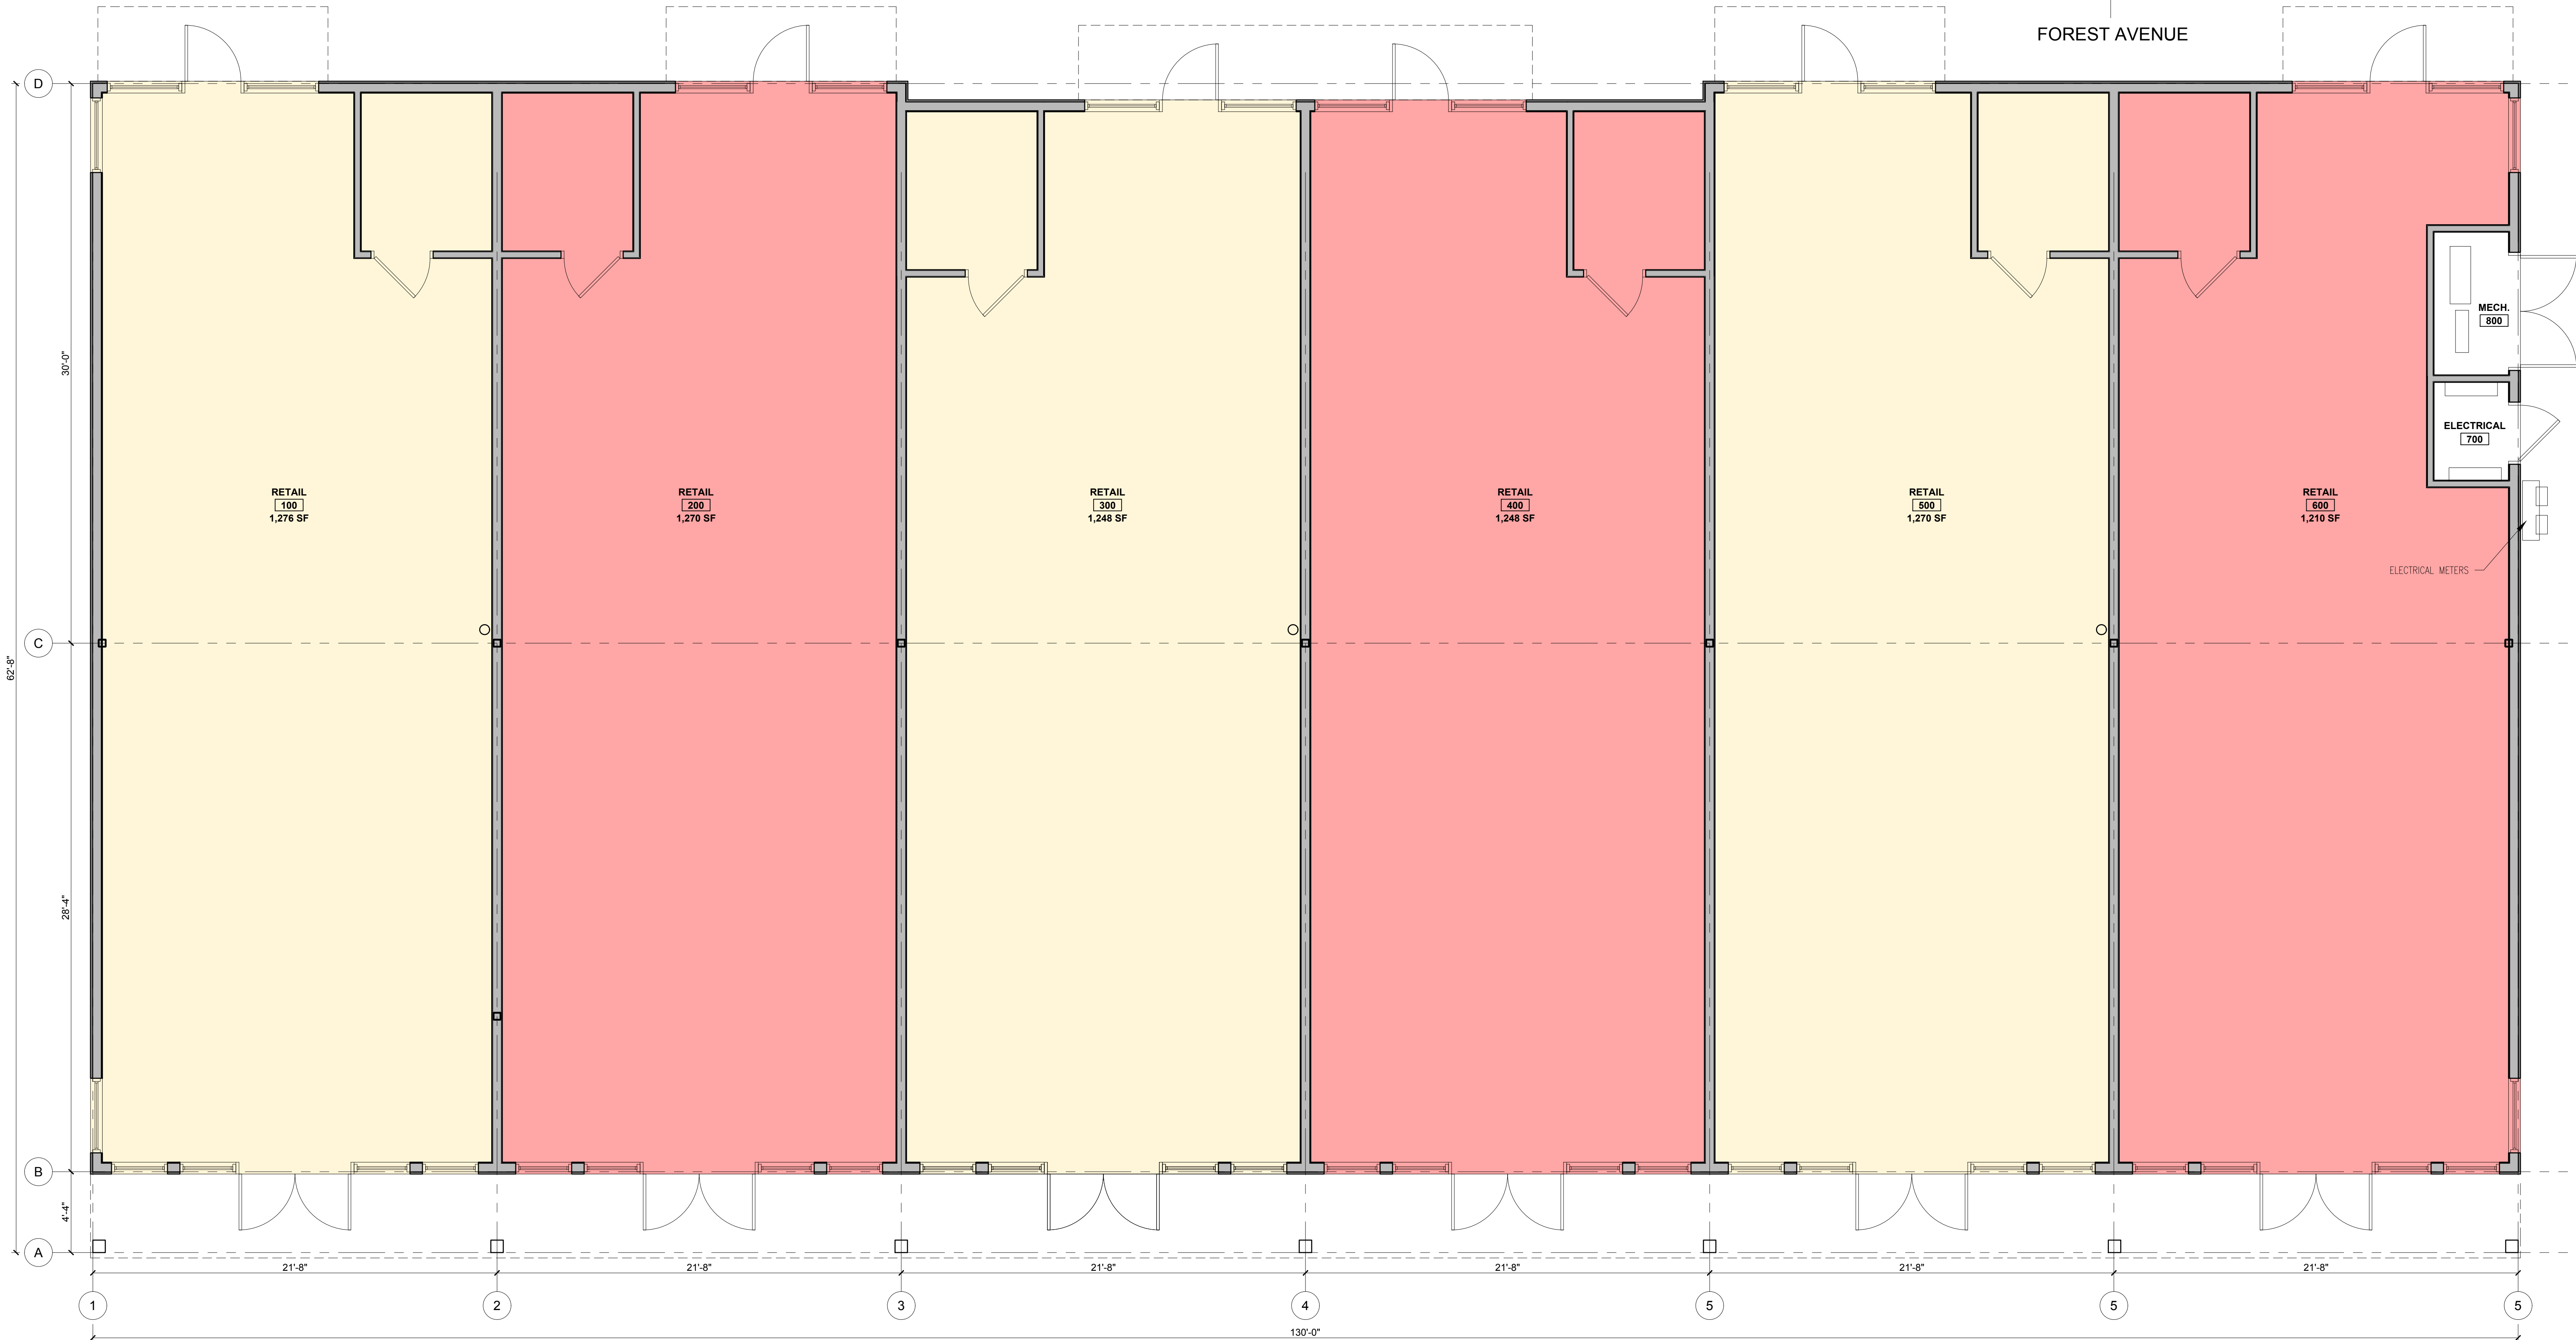

1 RETAIL BUILDING - FIRST FLOOR PLAN
1/4" = 1'-0"

RYAN SENATORE ARCHITECTURE