


# MIXED-USE DEVELOPMENT

1884 FOREST AVENUE, PORTLAND, MAINE

PROGRESS PRINT ONLY  
Not for Construction

SQUARE FOOTAGES SHOWN ARE MEASURED TO OUTSIDE FACE OF EXTERIOR WALLS AND CENTERLINE OF SHARED WALLS

JUNE 01, 2018

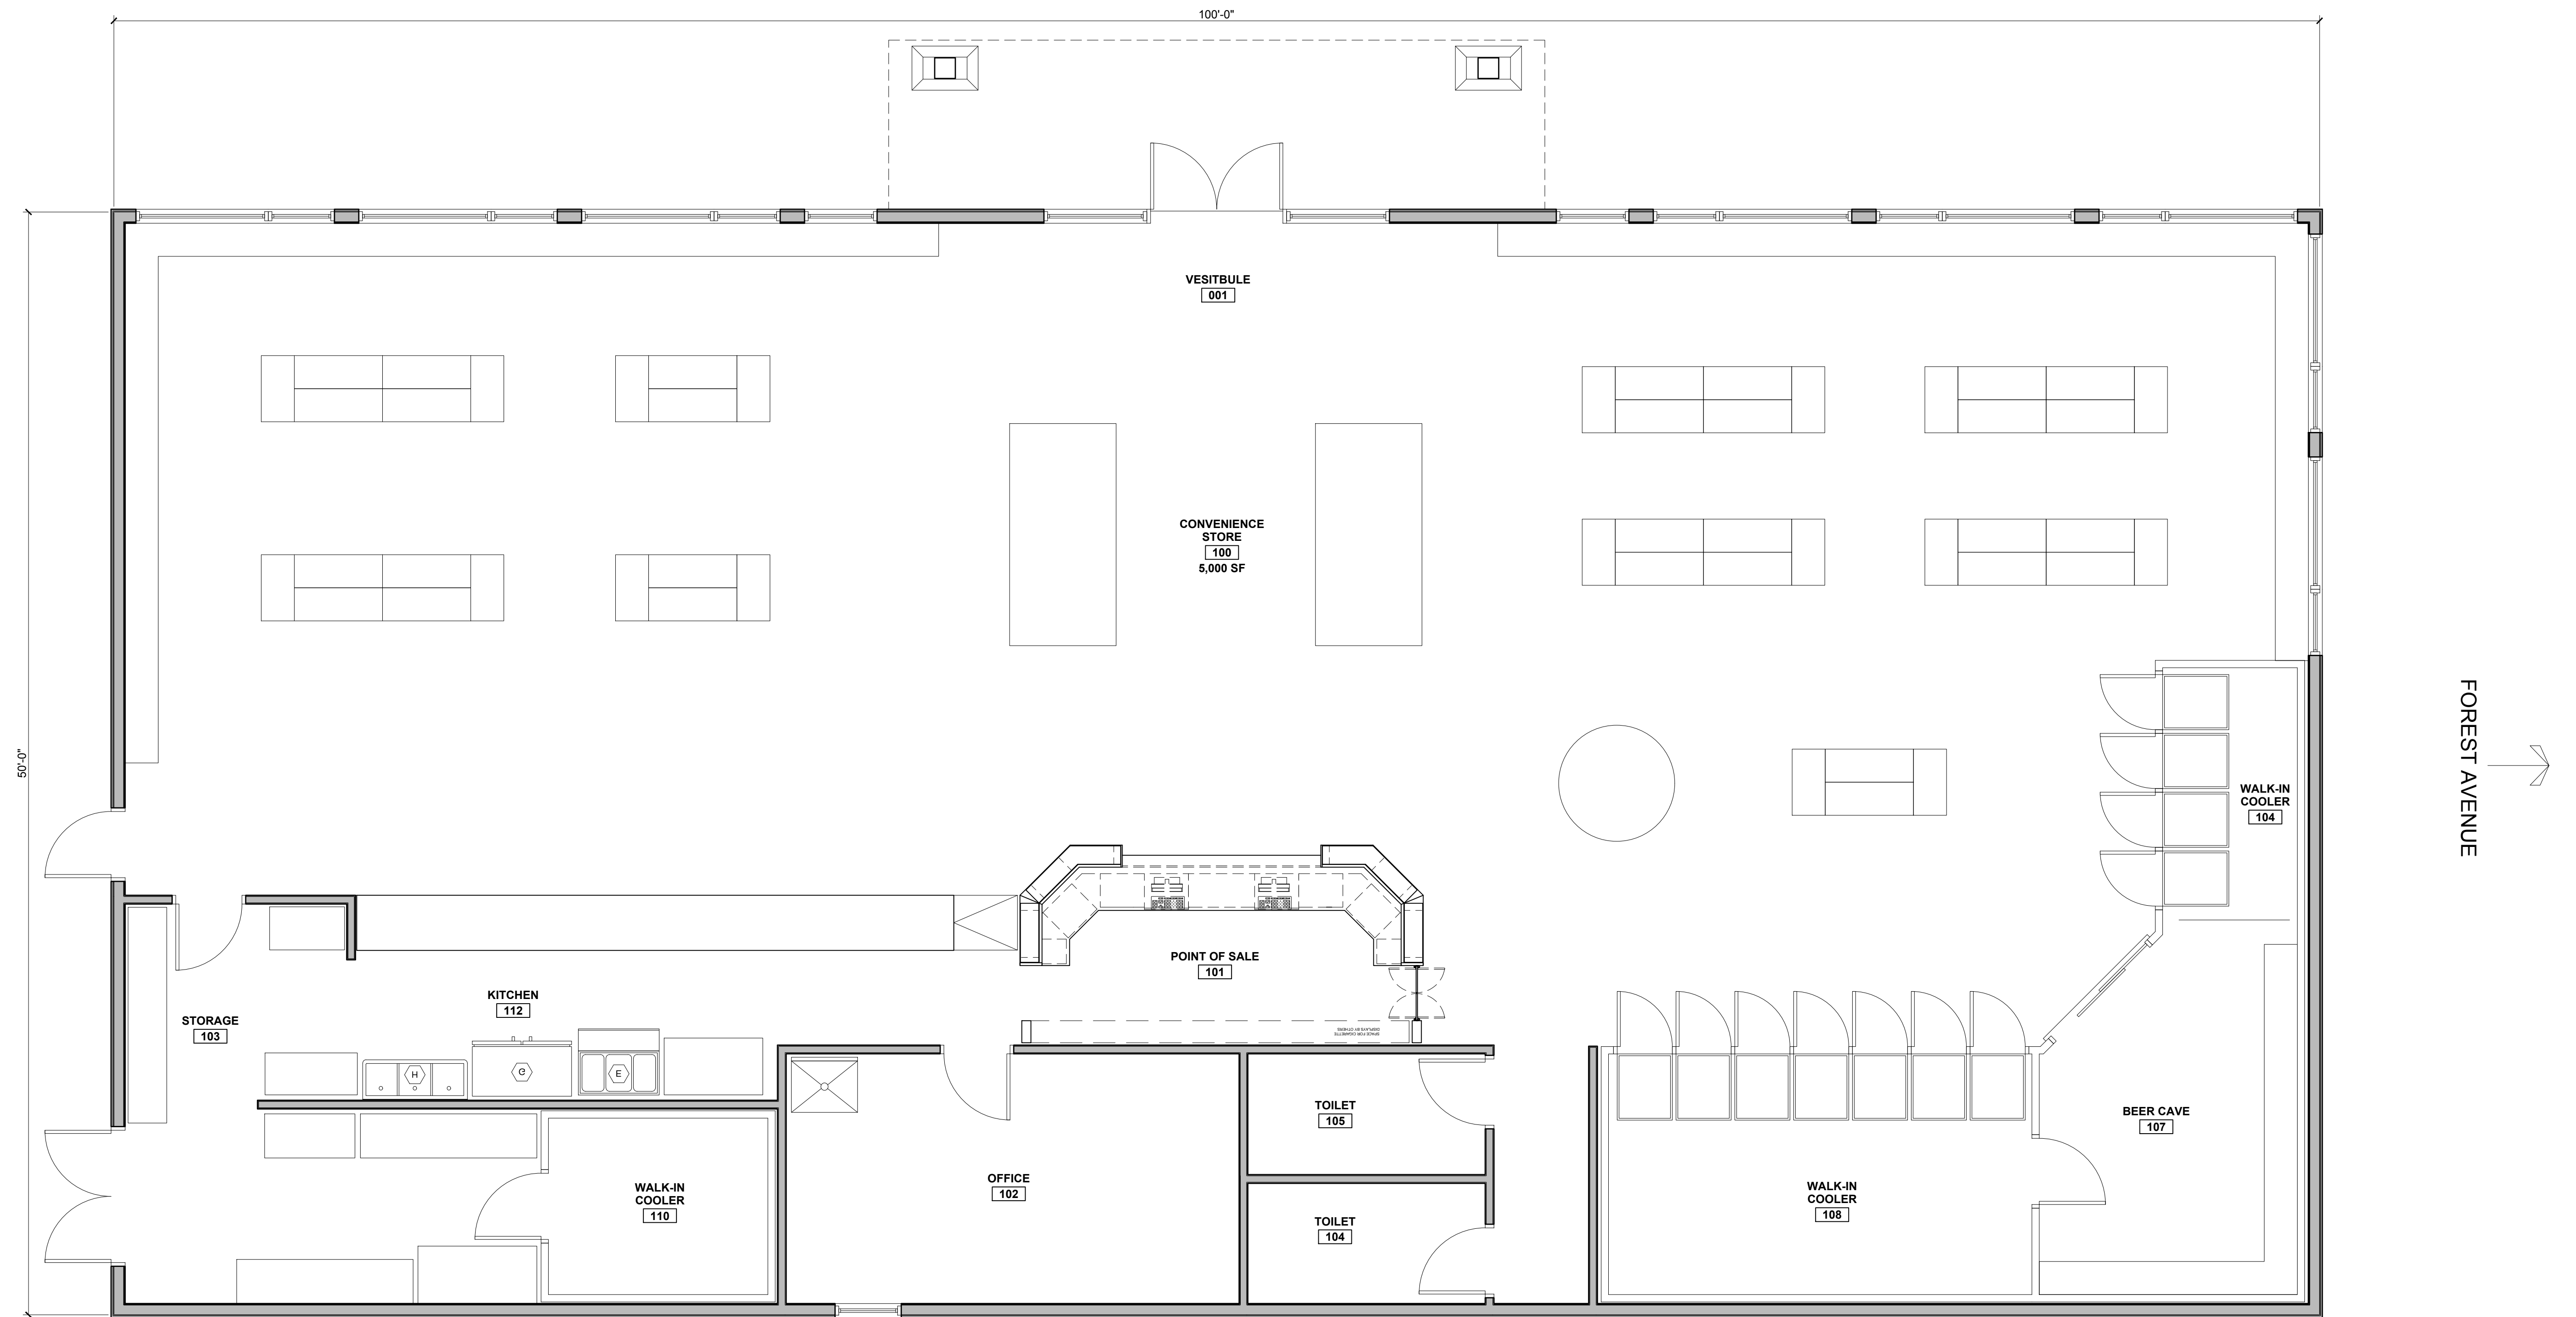

1 CONVENIENCE STORE - FIRST FLOOR PLAN  
1/4" = 1'-0"