



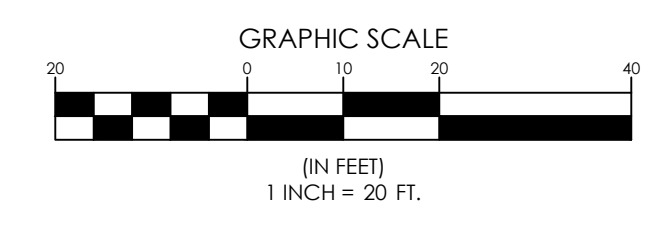


PRE-DEVELOPMENT LEGEND

-  WATERSHED BOUNDARY
-  TIME OF CONCENTRATION
-  WATERSHED LABEL
-  STUDY POINT



DESIGNED	CHECKED
SAH	RLM
A. RLM 9-10-18 SUBMIT TO CITY OF PORTLAND REV. BY: DATE: STATUS: THIS PLAN SHALL NOT BE MODIFIED WITHOUT WRITTEN PERMISSION FROM SEBAGO TECHNICS, INC. ANY ALTERATIONS AUTHORIZED OR OTHERWISE, SHALL BE AT THE USER'S SOLE RISK AND WITHOUT LIABILITY TO SEBAGO TECHNICS, INC.	

SEBAGO
TECHNICS

WWW.SEBAGOTECHNICS.COM
 75 John Roberts Rd.
 Suite 401 AE 04106
 South Portland, ME 04106
 Tel. 207-200-2100

PRE-DEVELOPMENT WATERSHED PLAN
 OF:
 PINE STATE FAMILY MART
 1884 FOREST AVENUE
 PORTLAND, MAINE 04103
 FOR:
 JOHN CHAU
 89 ARCADIA ST.
 PORTLAND, MAINE 04103

PROJECT NO.	SCALE
11142	1" = 20'

JAMES R. SEYMOUR, PE 9984