



1884 FOREST AVENUE


CONVENIENCE STORE

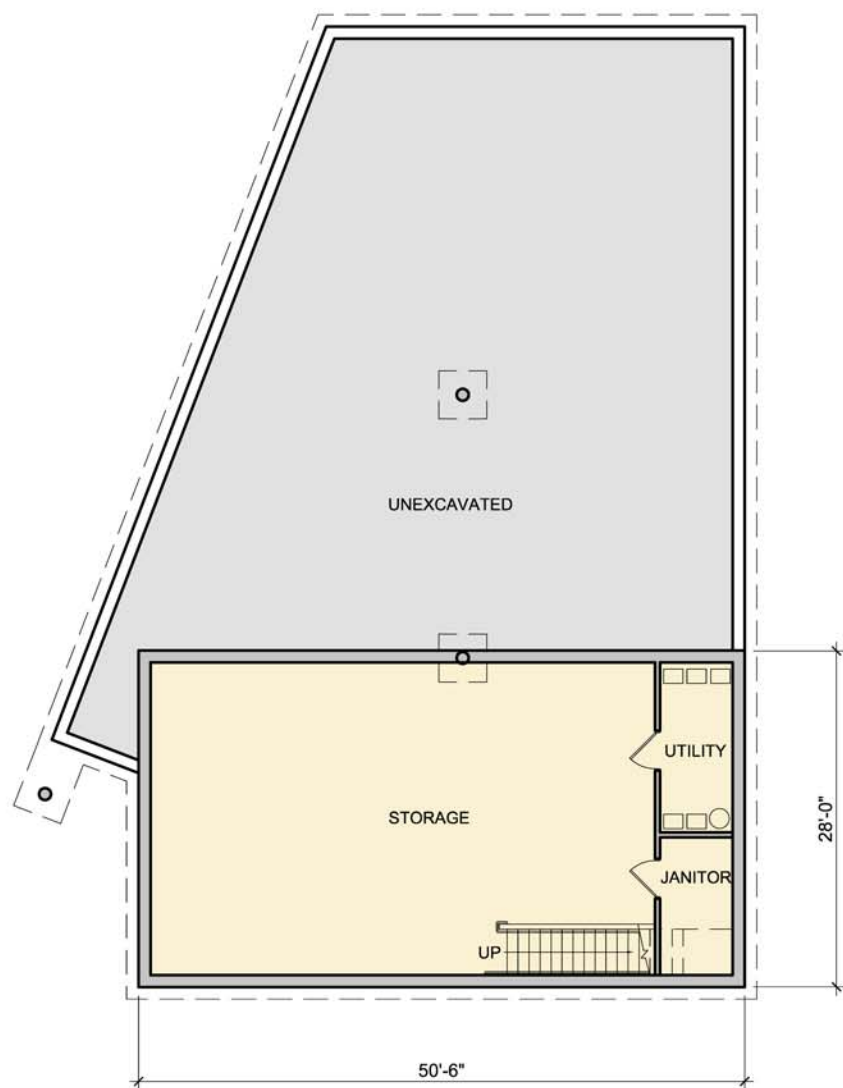

BASEMENT PLAN

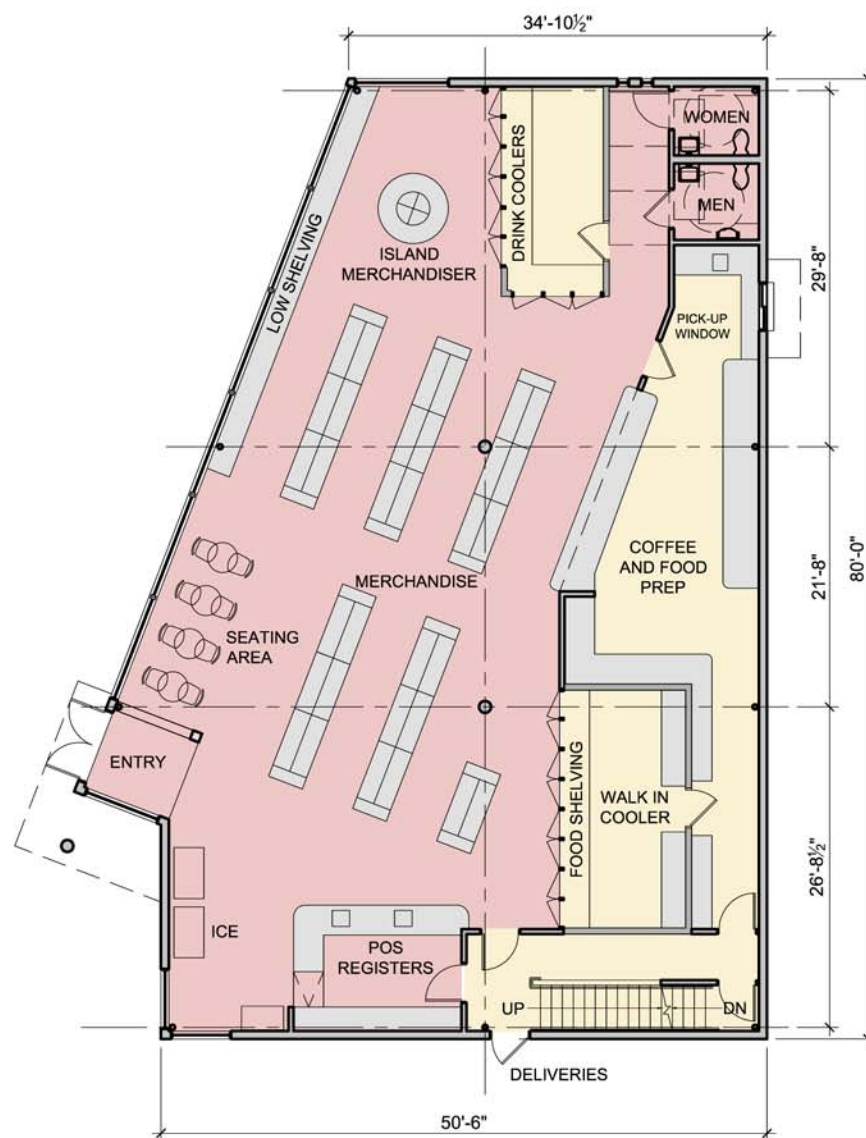

FIRST FLOOR PLAN

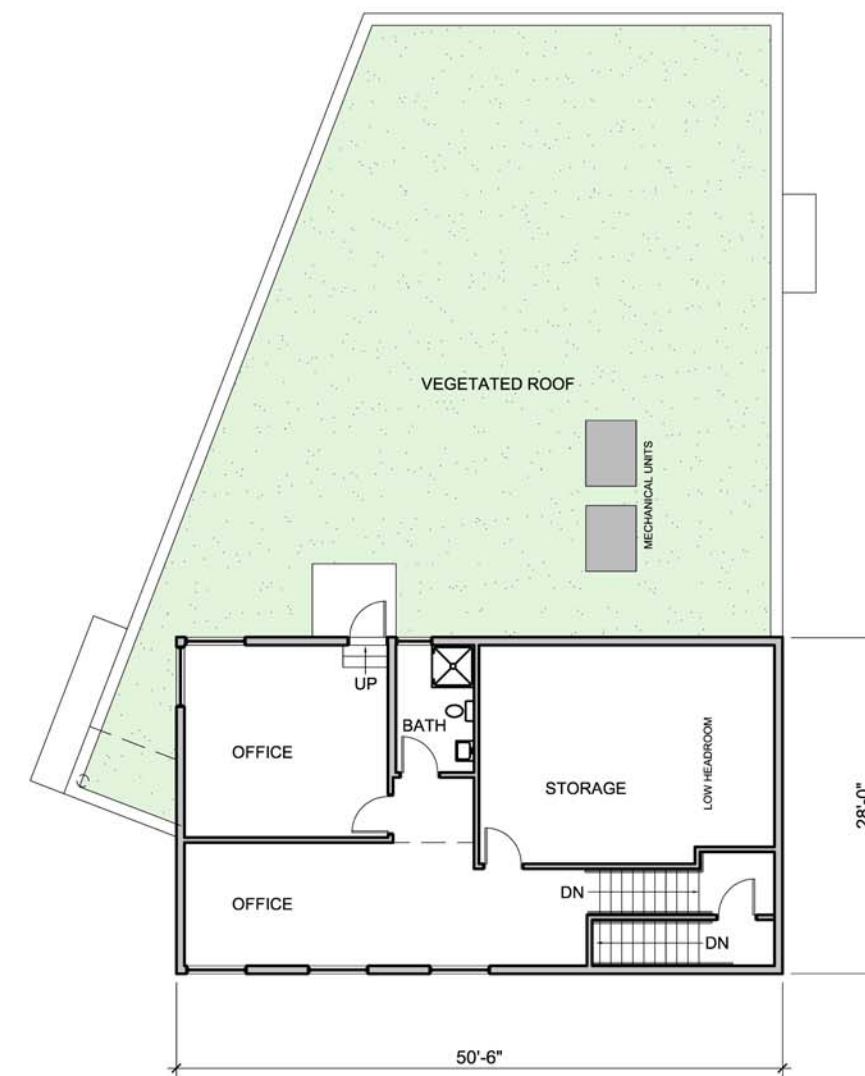

SECOND FLOOR PLAN

SCALE 1/16" = 1'-0"

