


Date: 5/4/2012



Username: blyon

Division: HIGHWAY

Filename: ... \012_HDPlan_Construction2.dgn

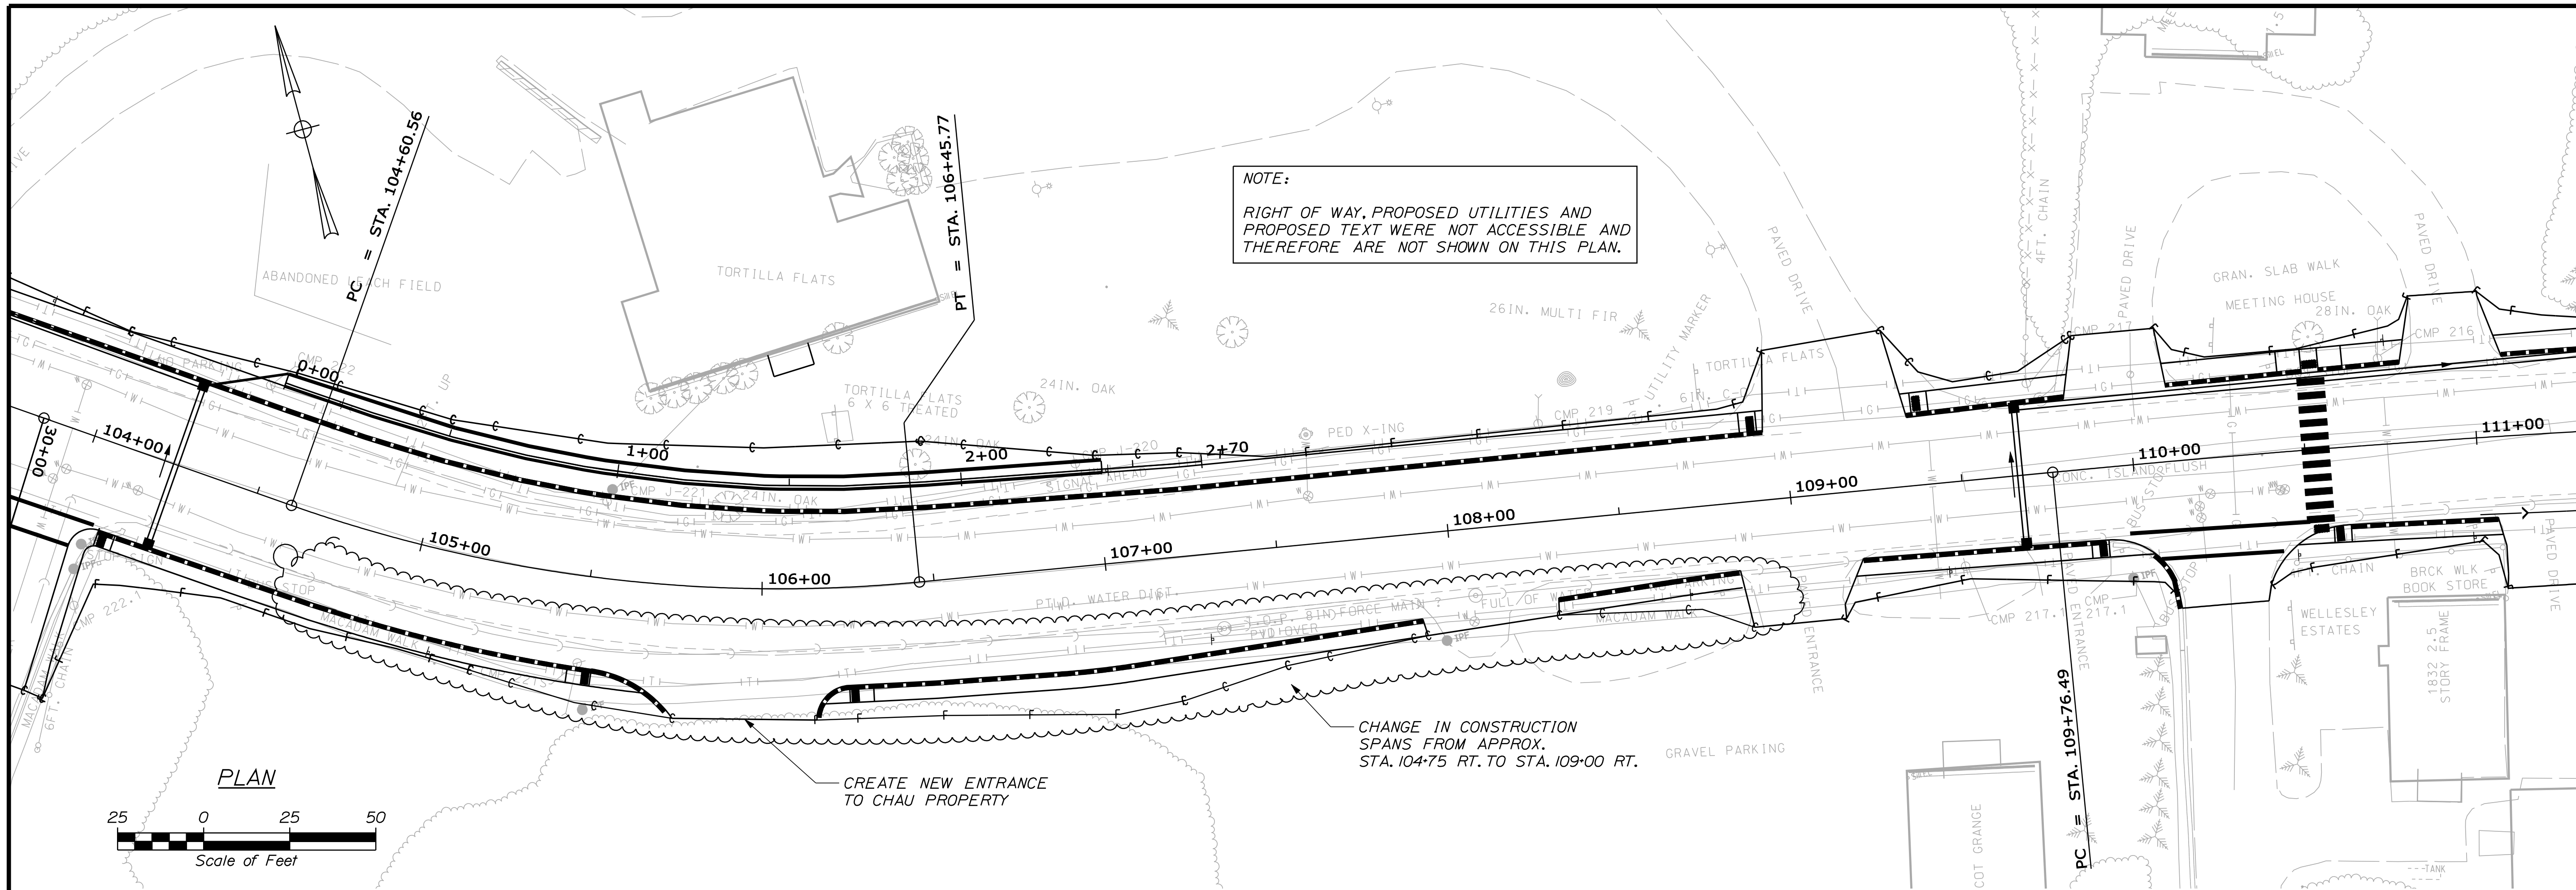

NOTE:
 RIGHT OF WAY, PROPOSED UTILITIES AND
 PROPOSED TEXT WERE NOT ACCESSIBLE AND
 THEREFORE ARE NOT SHOWN ON THIS PLAN.

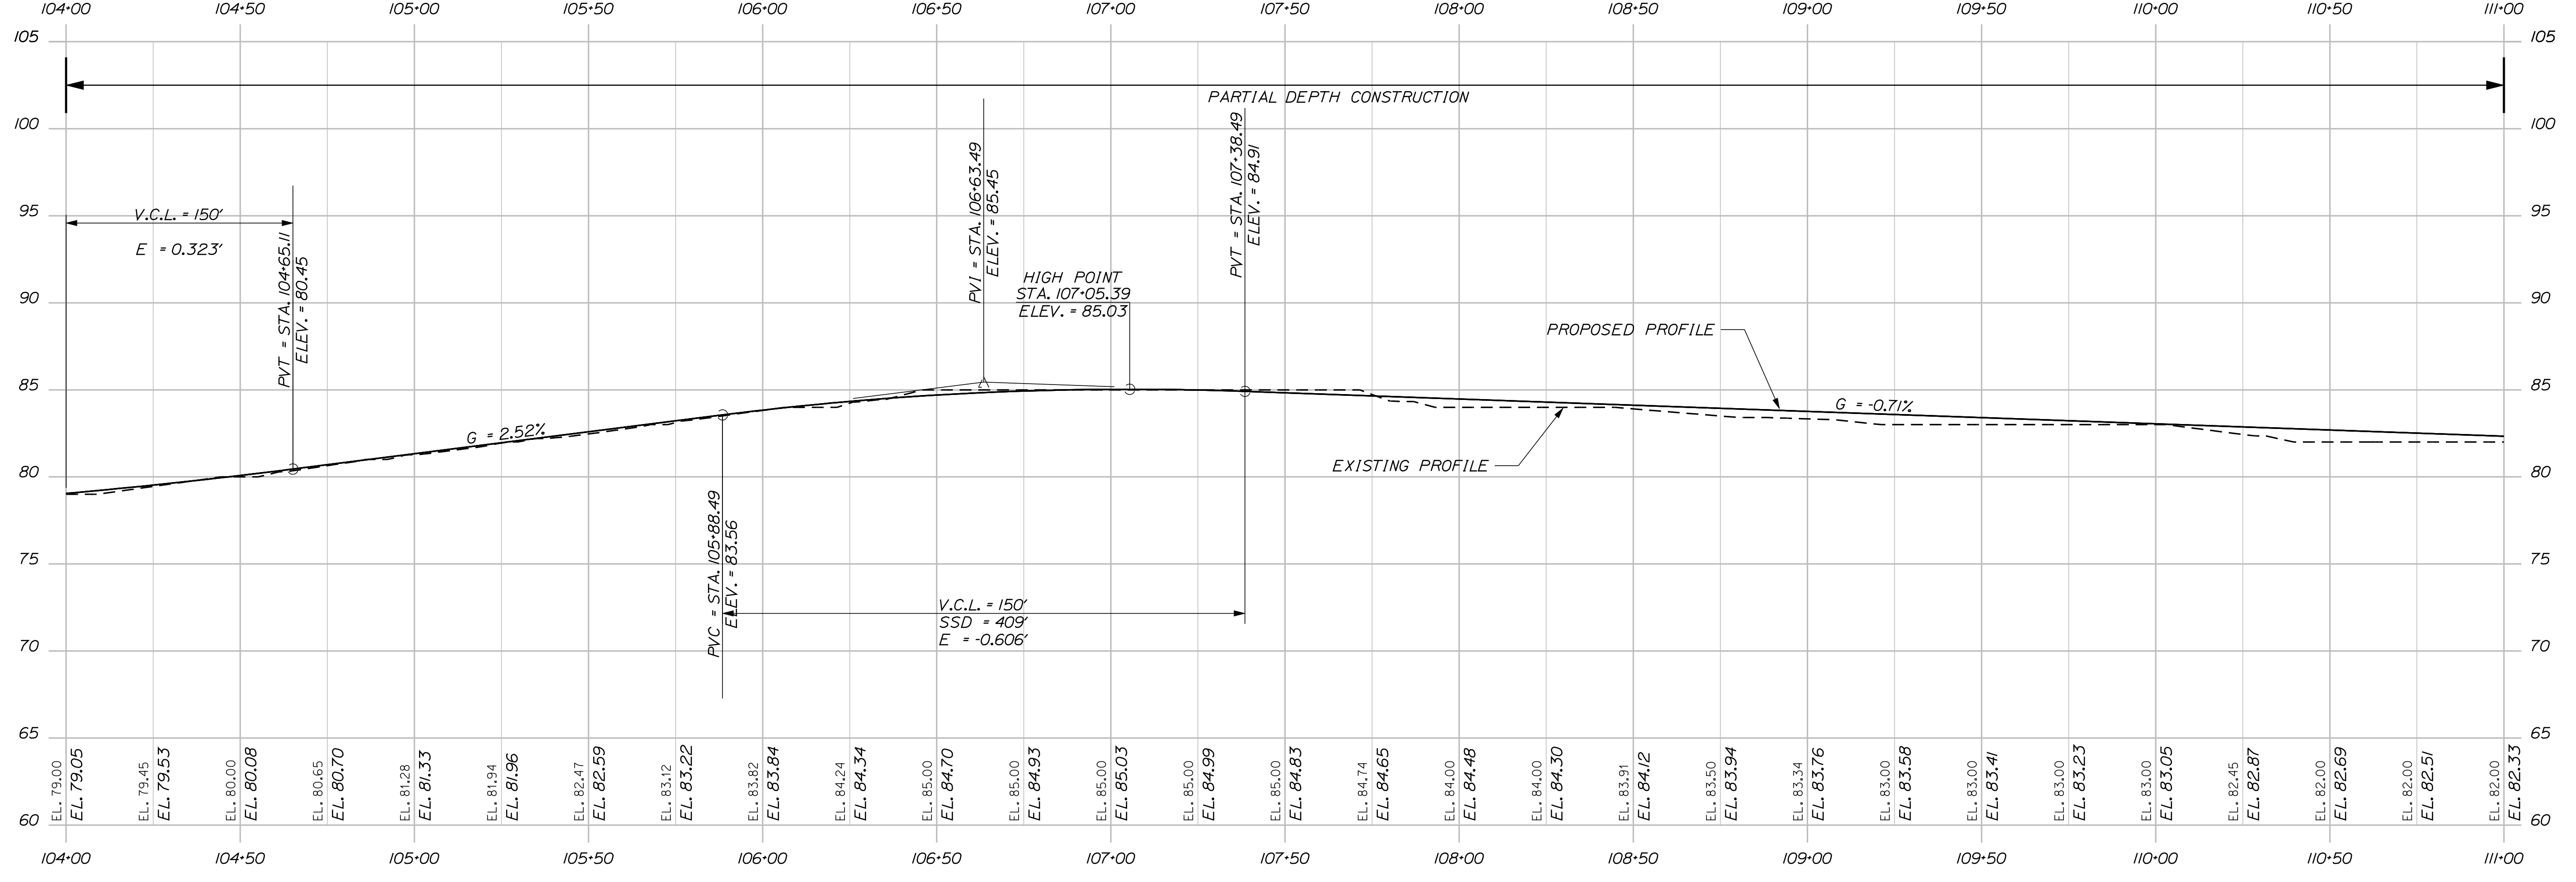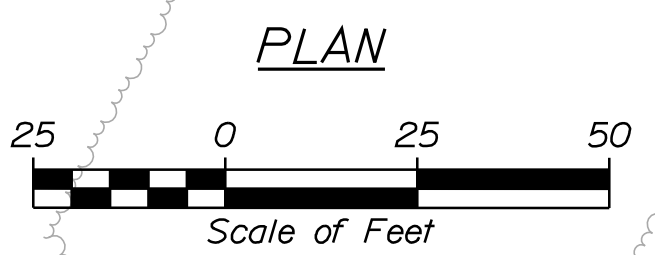

STATE OF MAINE
 DEPARTMENT OF TRANSPORTATION
 NH-1310(700)E
 PIN 13107.00
 HIGHWAY PLANS

PROJ. MANAGER	BY	DATE	SIGNATURE	P.E. NUMBER	DATE
DESIGN DETAILED					
CHECKED-REVIEWED					
DESIGNS DETAILED					
DESIGNS DETAILED					
REVISIONS 1	BRL	5/4/12			
REVISIONS 2					
REVISIONS 3					
REVISIONS 4					
FIELD CHANGES					

PORTLAND, MAINE
 FOREST AVENUE
 CONSTRUCTION PLANS

SHEET NUMBER
12
 OF 48

STA. 104+00.00 TO STA. 111+00.00