
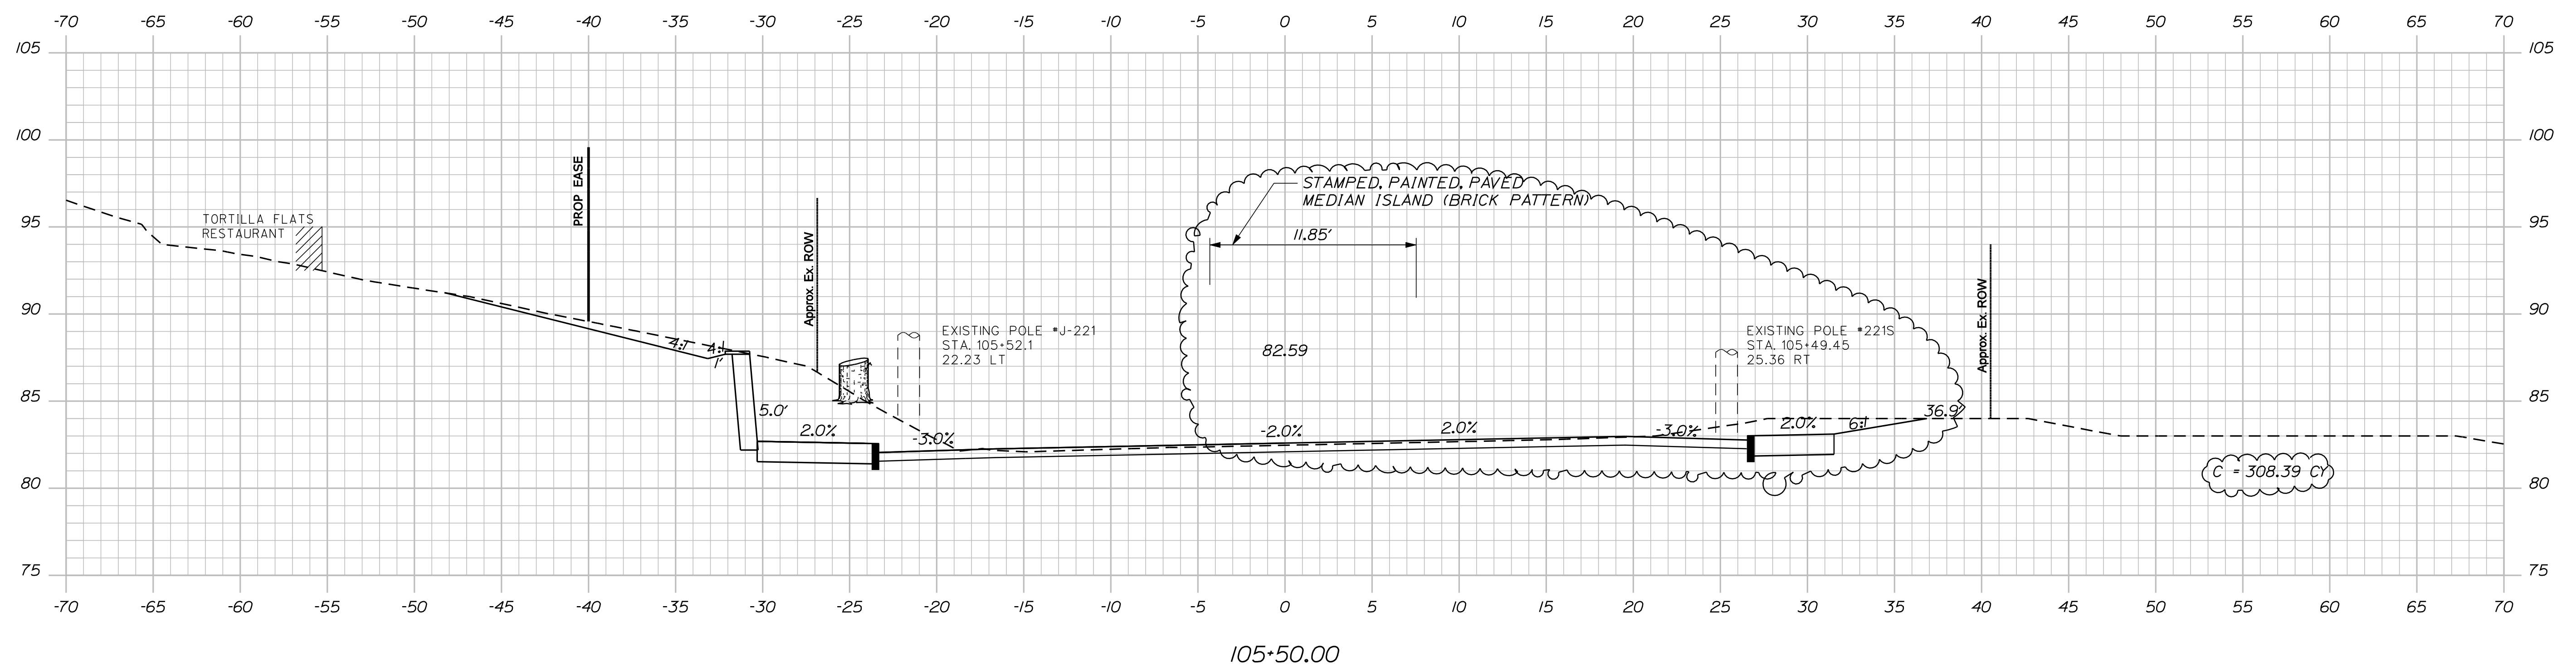


Date: 5/4/2012

Username: blyon

Division: HIGHWAY

Filename: ...Sebago Revised Plans\Xsect.dgn

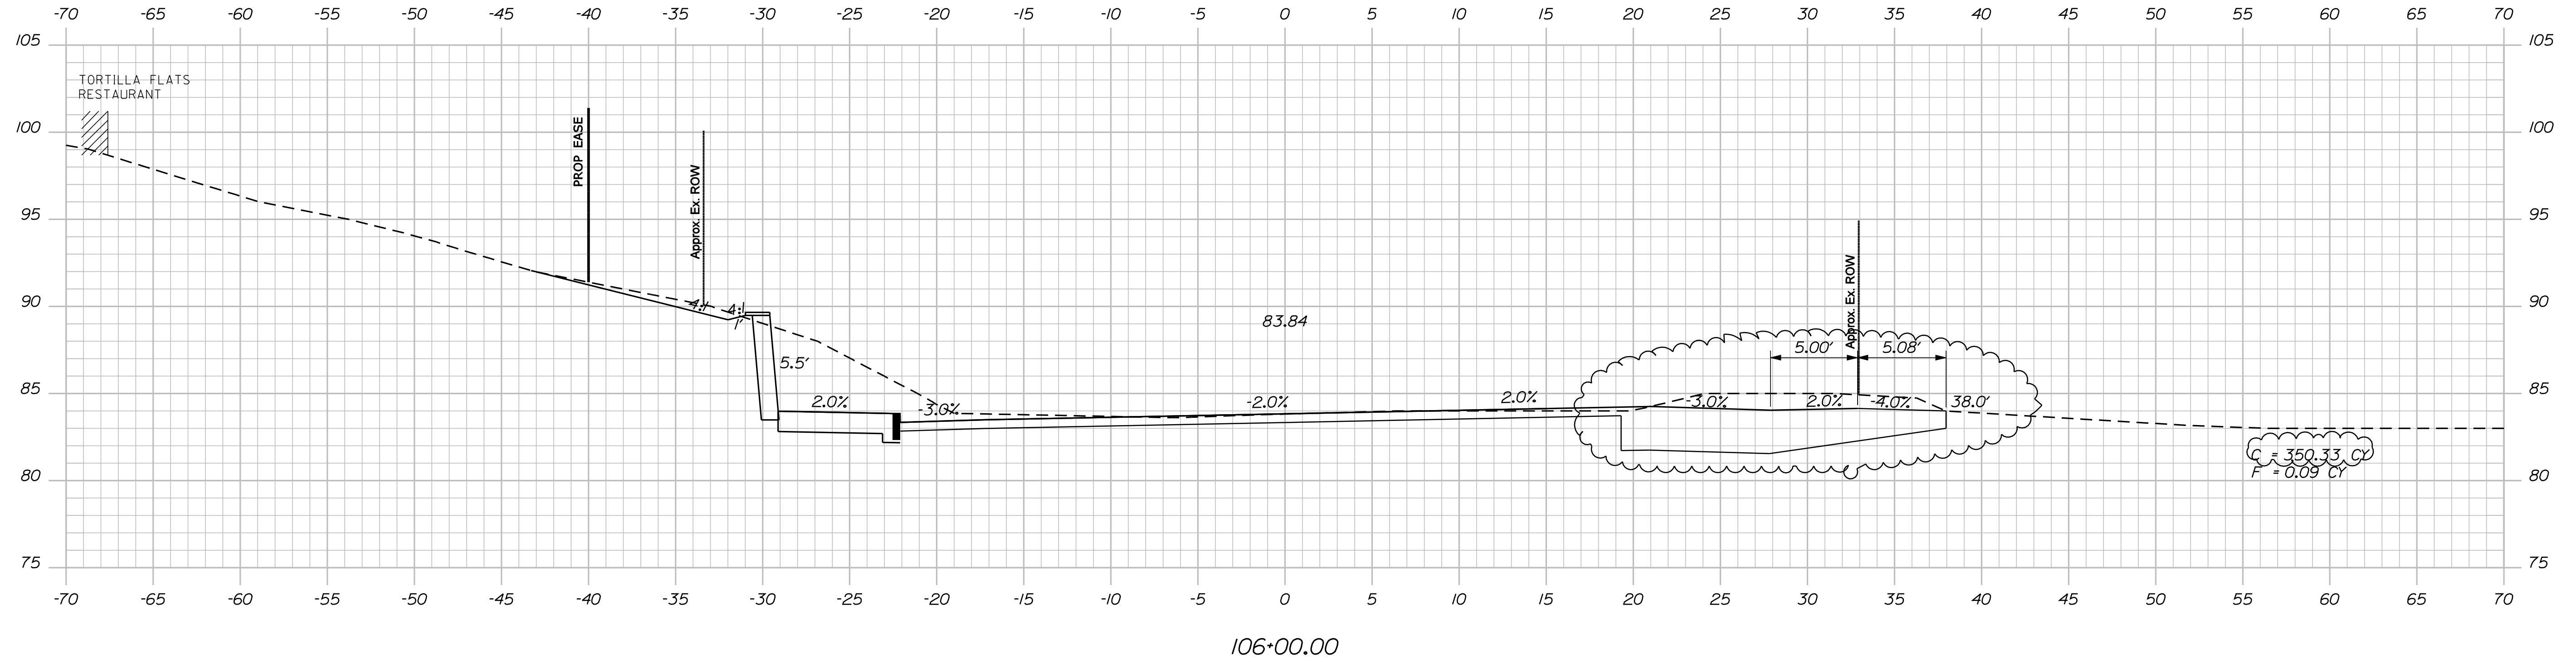

STATE OF MAINE
DEPARTMENT OF TRANSPORTATION
NH-1310(700)E
PIN
PIN 13107.00 HIGHWAY PLANS

PROJ. MANAGER	DATE	BY	SIGNATURE	P.E. NUMBER	DATE
DESIGN DETAILED					
CHECKED-REVIEWED					
DESIGNS DETAILED					
DESIGNS DETAILED					
REVISIONS 1					
REVISIONS 2					
REVISIONS 3					
REVISIONS 4					
FIELD CHANGES					

PORTLAND, MAINE
FOREST AVENUE
CROSS SECTIONS

SHEET NUMBER
31
OF 48