


Date: 5/4/2012


Username: blyon

Division: HIGHWAY


Filename: ... \Sebago Revised Plans \Xsect.dgn

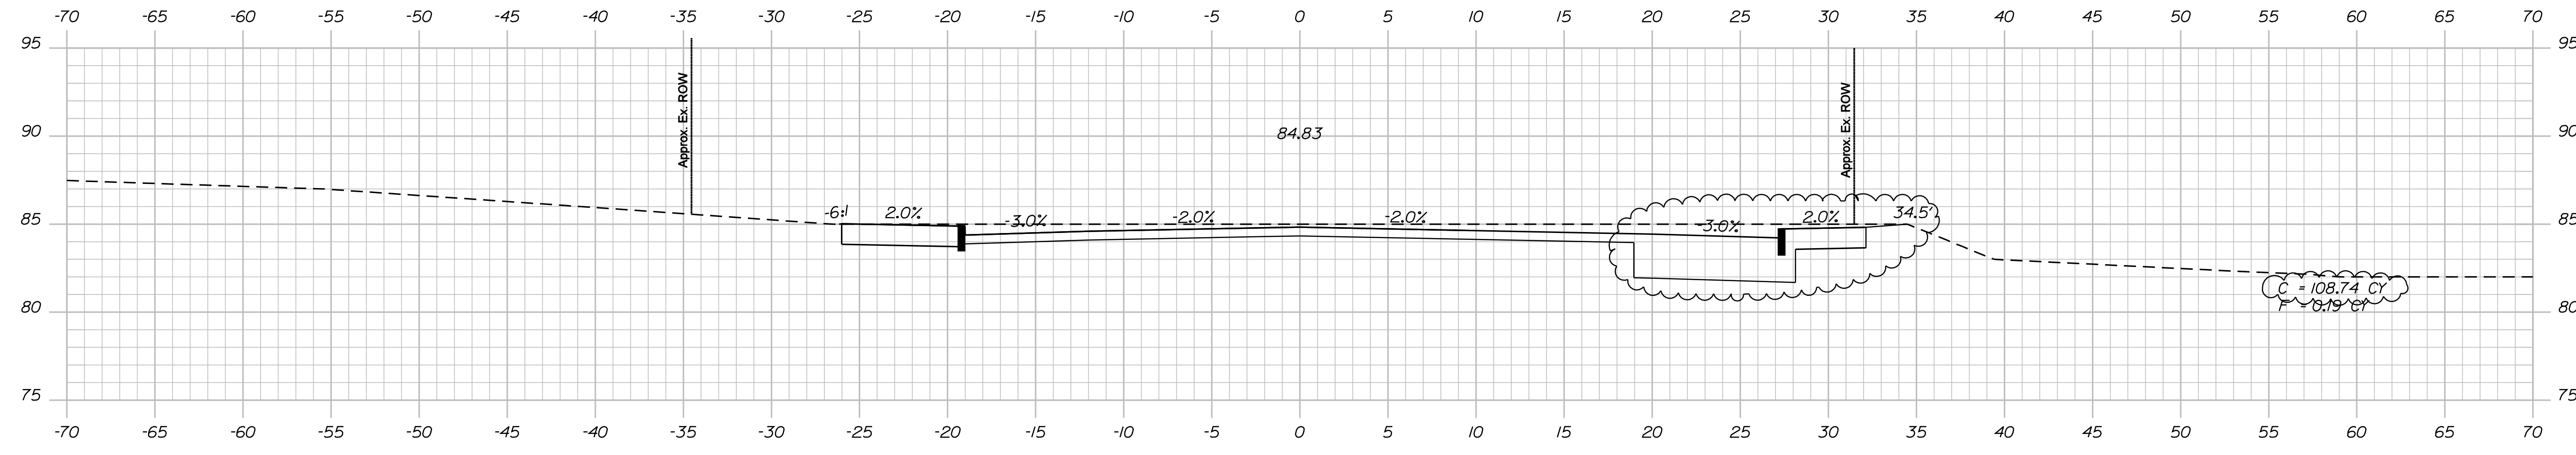

107+50.00

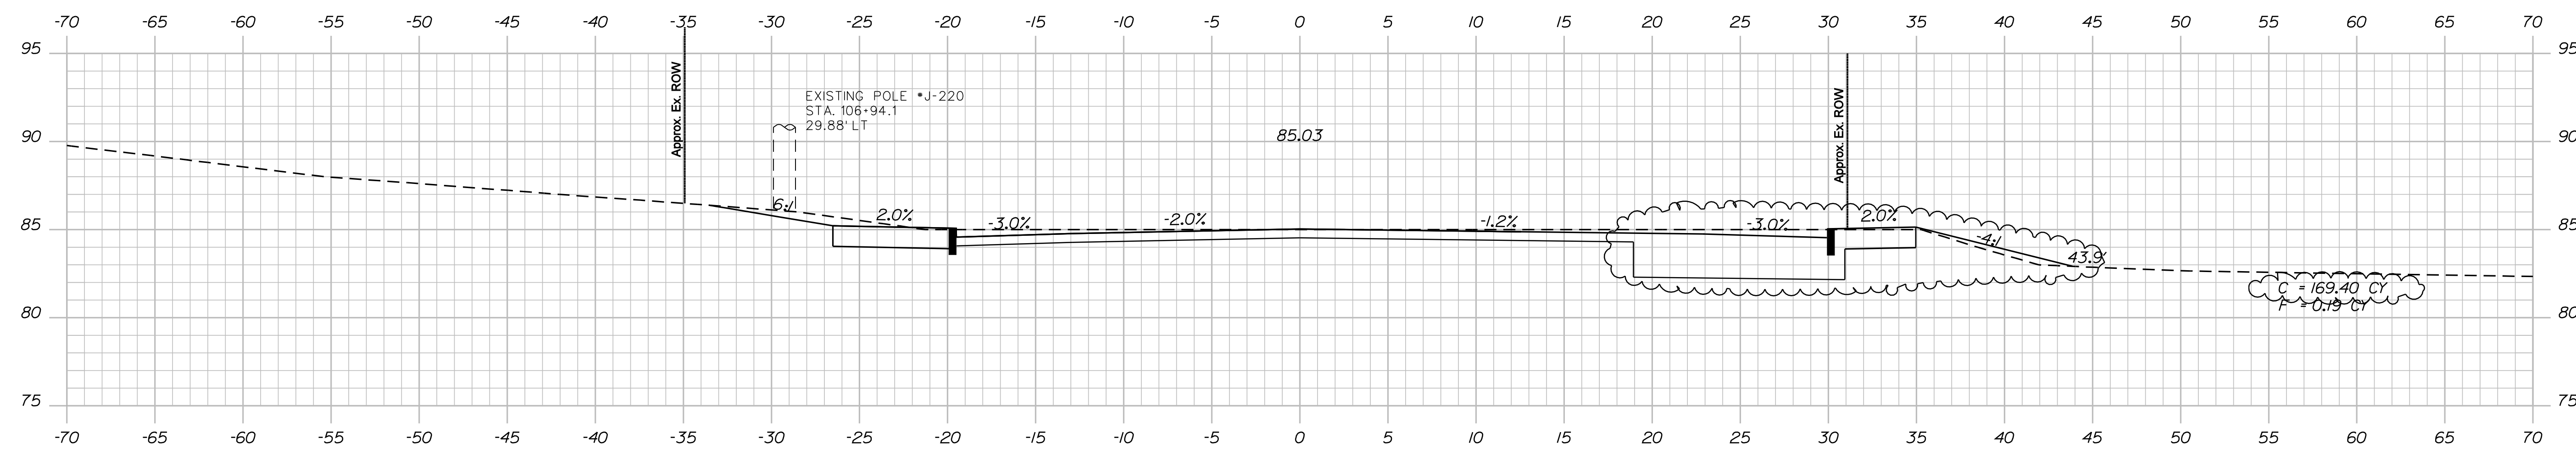

107+00.00

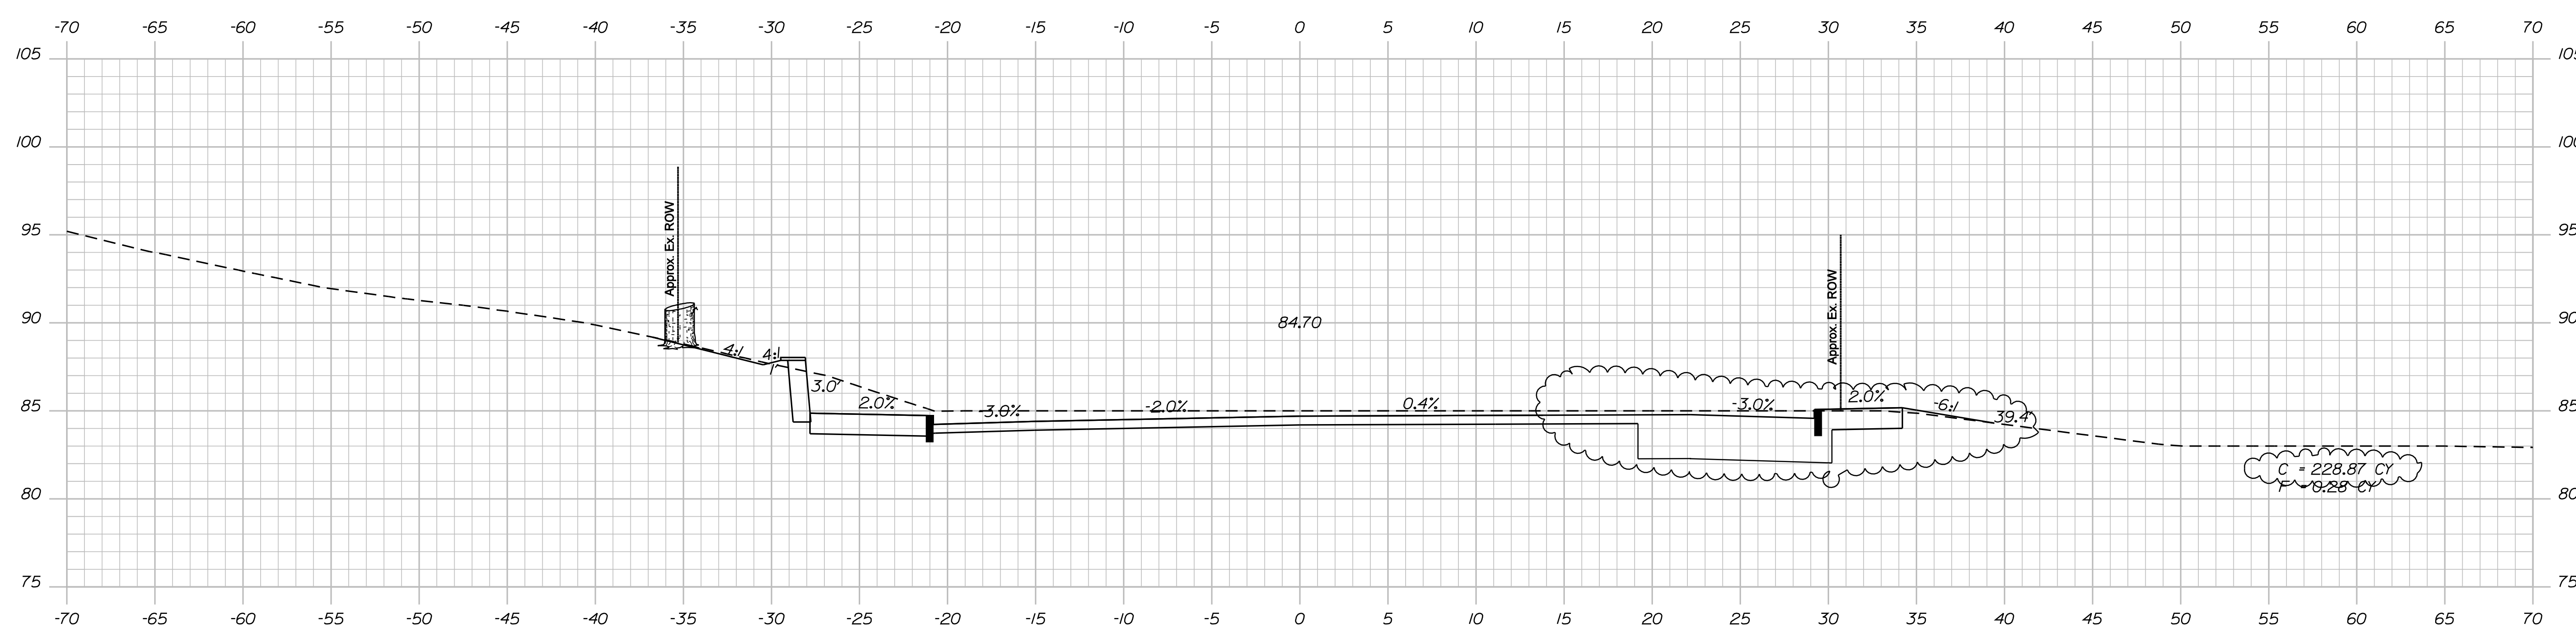

106+50.00

STATE OF MAINE  
DEPARTMENT OF TRANSPORTATION  
NH-1310(700)E  
PIN  
PIN 13107.00 HIGHWAY PLANS

PROJ. MANAGER	DATE	SIGNATURE	P.E. NUMBER	DATE
DESIGN DETAILED				
CHECKED-REVIEWED				
DESIGNS DETAILED				
DESIGNS DETAILED				
REVISIONS 1	5/4/12			
REVISIONS 2				
REVISIONS 3				
REVISIONS 4				
FIELD CHANGES				

PORTLAND, MAINE  
FOREST AVENUE  
CROSS SECTIONS

SHEET NUMBER  
**32**  
OF 48