



EXISTING RIDGE
31'-2"

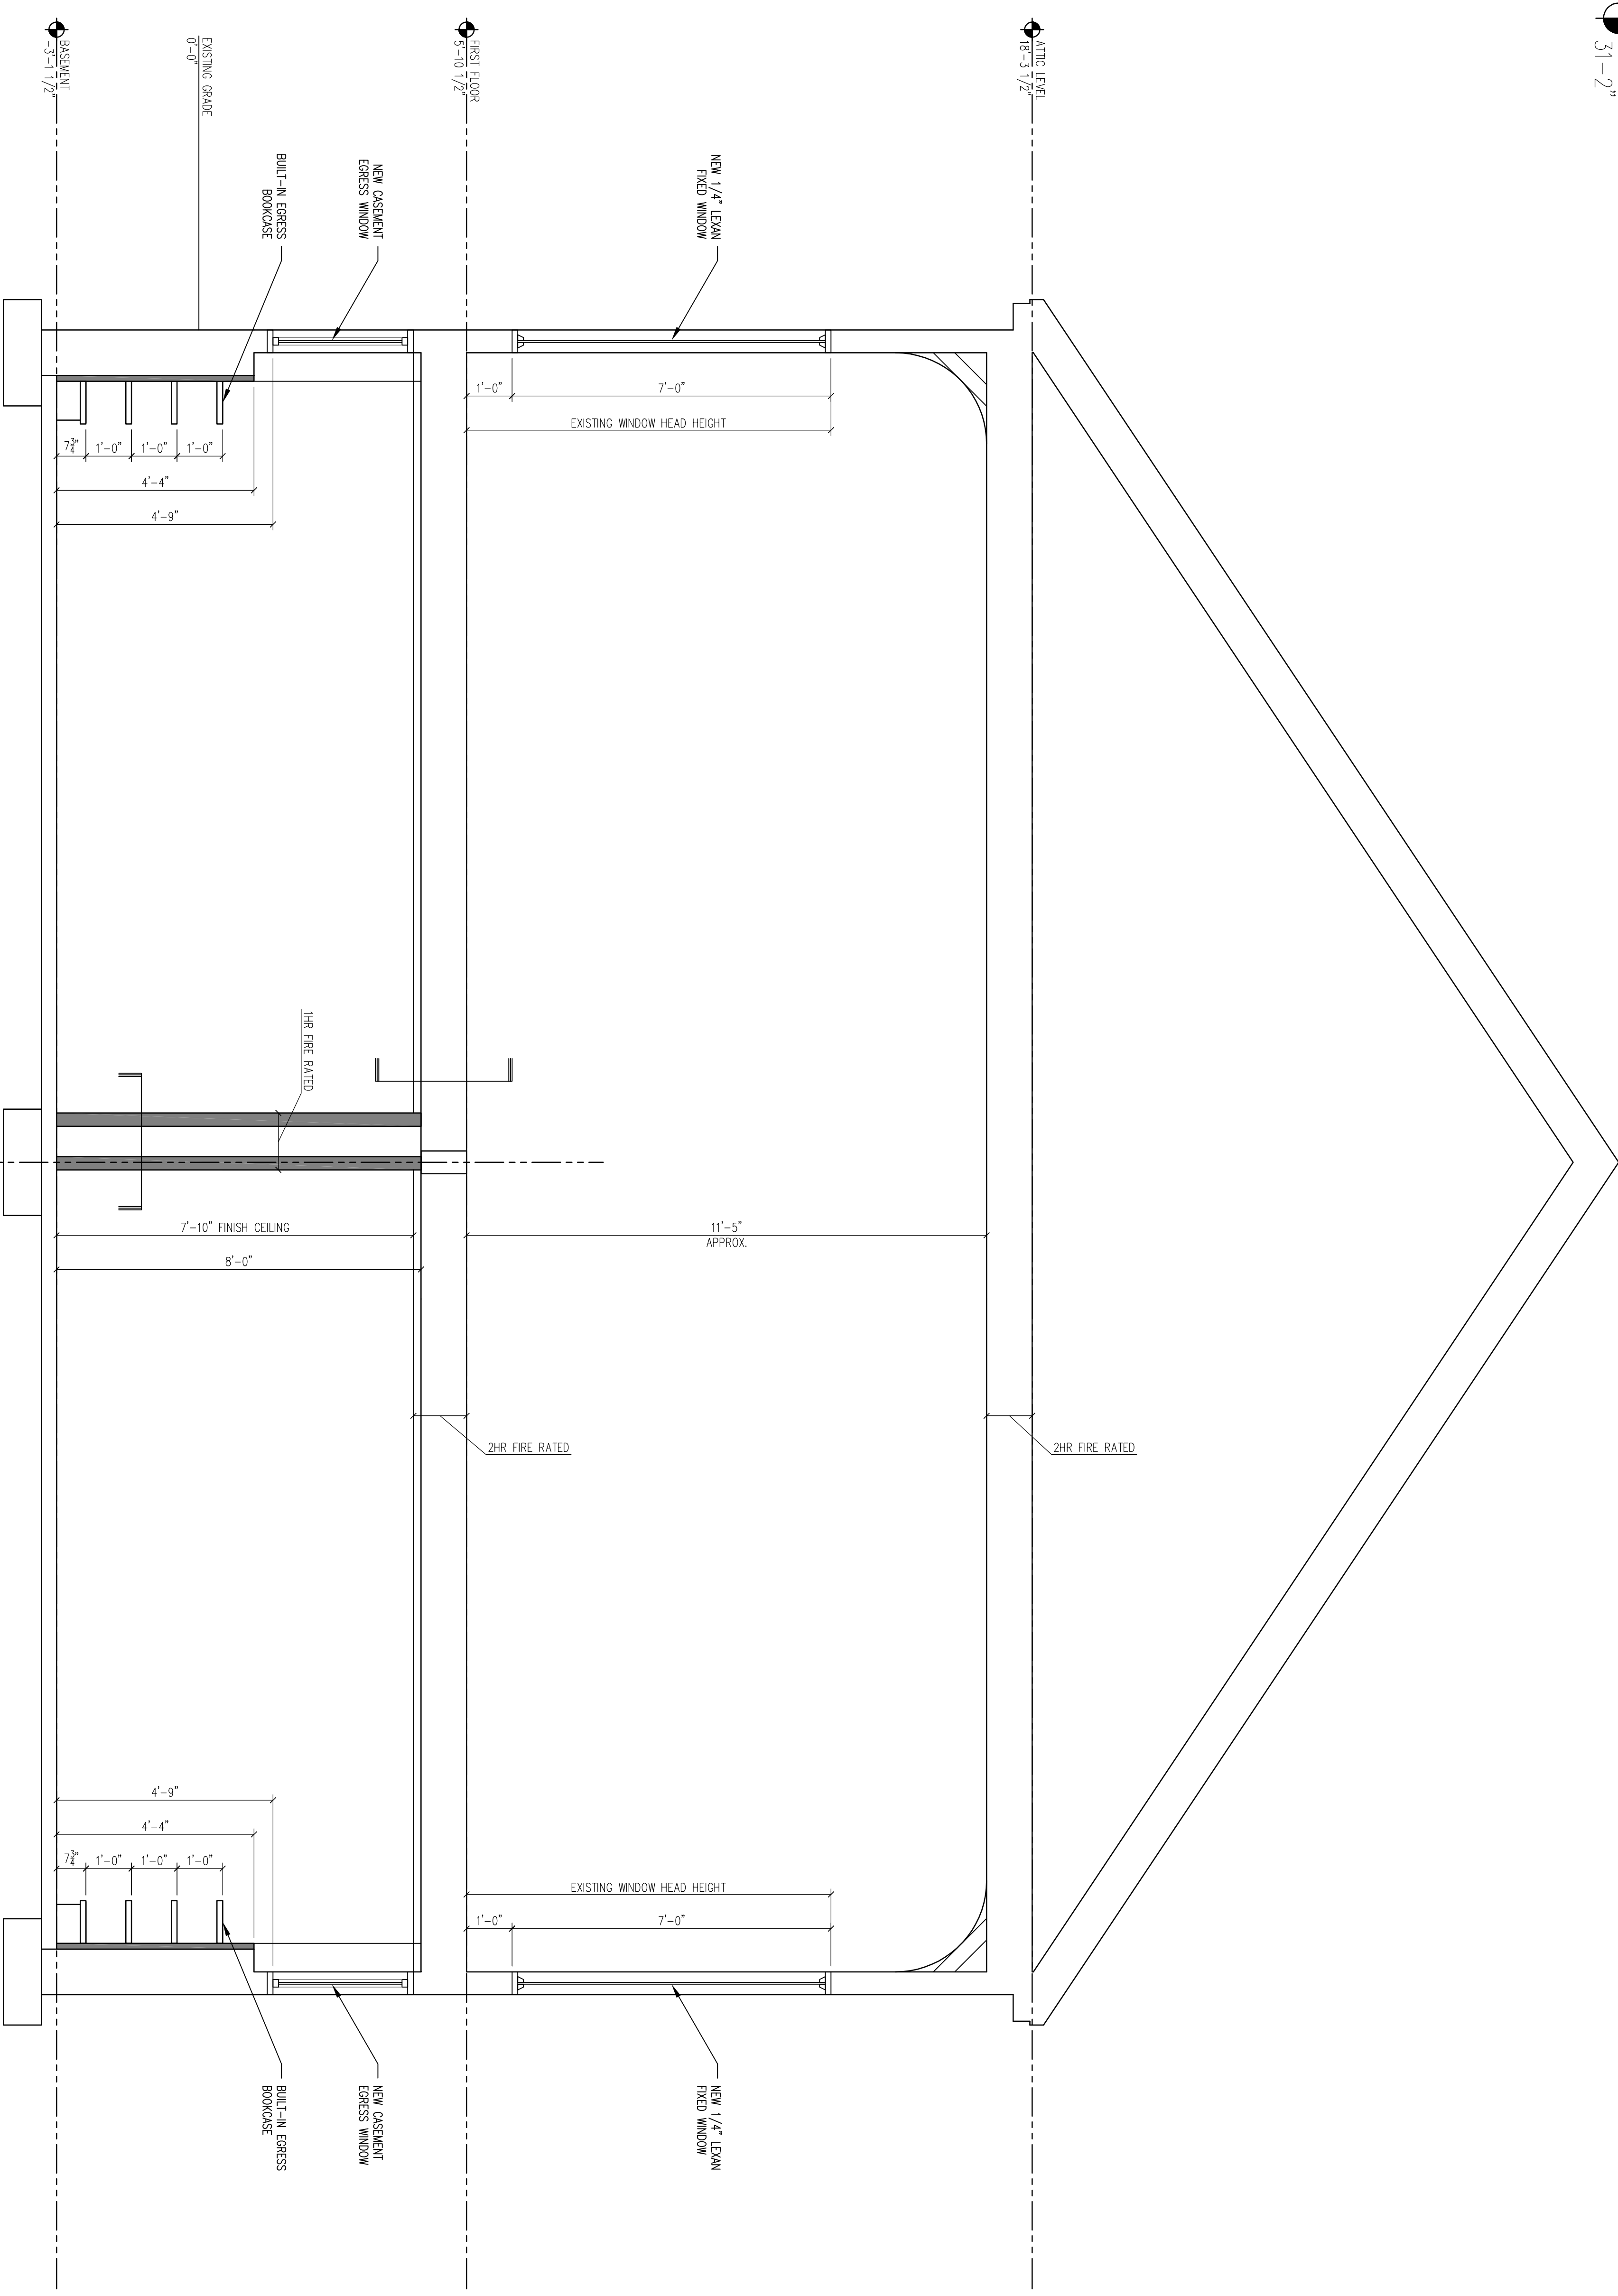

NOTE:
THIS DRAWING IS PROVIDED FOR INFORMATIONAL PURPOSES ONLY. IT IS NOT TO BE USED FOR CONSTRUCTION. THE CONTRACTOR ASSUMES ALL RESPONSIBILITY FOR LOCAL CODE COMPLIANCE. ALL DIMENSIONS ARE TO FACE UNLESS NOTED OTHERWISE. CLIENTS BASED UPON INFORMATION PROVIDED BY THE CLIENT AND LOCAL CODES. NONE OF THE EMPLOYEES OF FMC CADD DRAFTING SERVICES ARE REGISTERED ARCHITECTS, ENGINEERS OR LAND SURVEYORS. FMC CADD DRAFTING SERVICES IS NOT A PROFESSIONAL ENGINEERING FIRM. FMC CADD DRAFTING SERVICES, INC. WILL BE HELD HARMLESS FROM ANY AND ALL CLAIMS, DAMAGES, LOSSES AND EXPENSES, INCLUDING REASONABLE ATTORNEY'S FEES, ARISING FROM OR OUT OF THIS DRAWING. ANY AND ALL REVISIONS MADE TO PLANS BY CLIENT AND/OR CONTRACTOR.

1 SECTION
AS SCALE: 1/2" = 1'-0"

SHEET:	A5
FILE:	
TITLE:	BUILDING SECTIONS
DRAWN:	JJQ/JJR
DESIGNED:	JJQ/JJR
SCALE:	AS SHOWN
DATE:	
TOWN:	PORTLAND
CODE:	
REVS:	
1.	
2.	
3.	

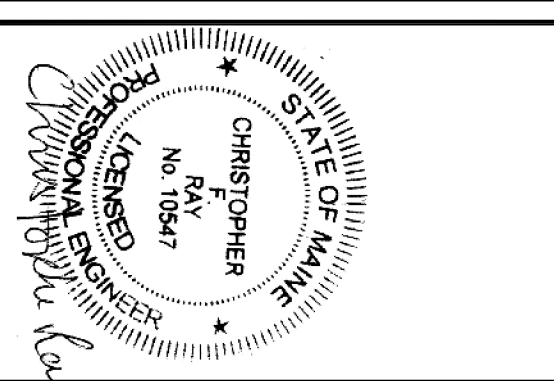

1844 FOREST
1844 FOREST AVENUE, PORTLAND, ME 04103
BUILDING SECTIONS

FMC CADD Engineering Resource Center
75 Bishop St.
Portland, Maine 04103
207-878-8511 Fax 207-878-8515
E-Mail fmc@fmcadd.com

PROPERTY OF