



3.
2.
1.
REVS:
CODE:
TOWN: PORTLAND
DATE:
SCALE: 1/4" = 1'-0"
DESIGNED: JJO/JJR
DRAWN: JJO/JJR
TITLE: BASEMENT DEMO PLAN
FILE:
SHEET: D1

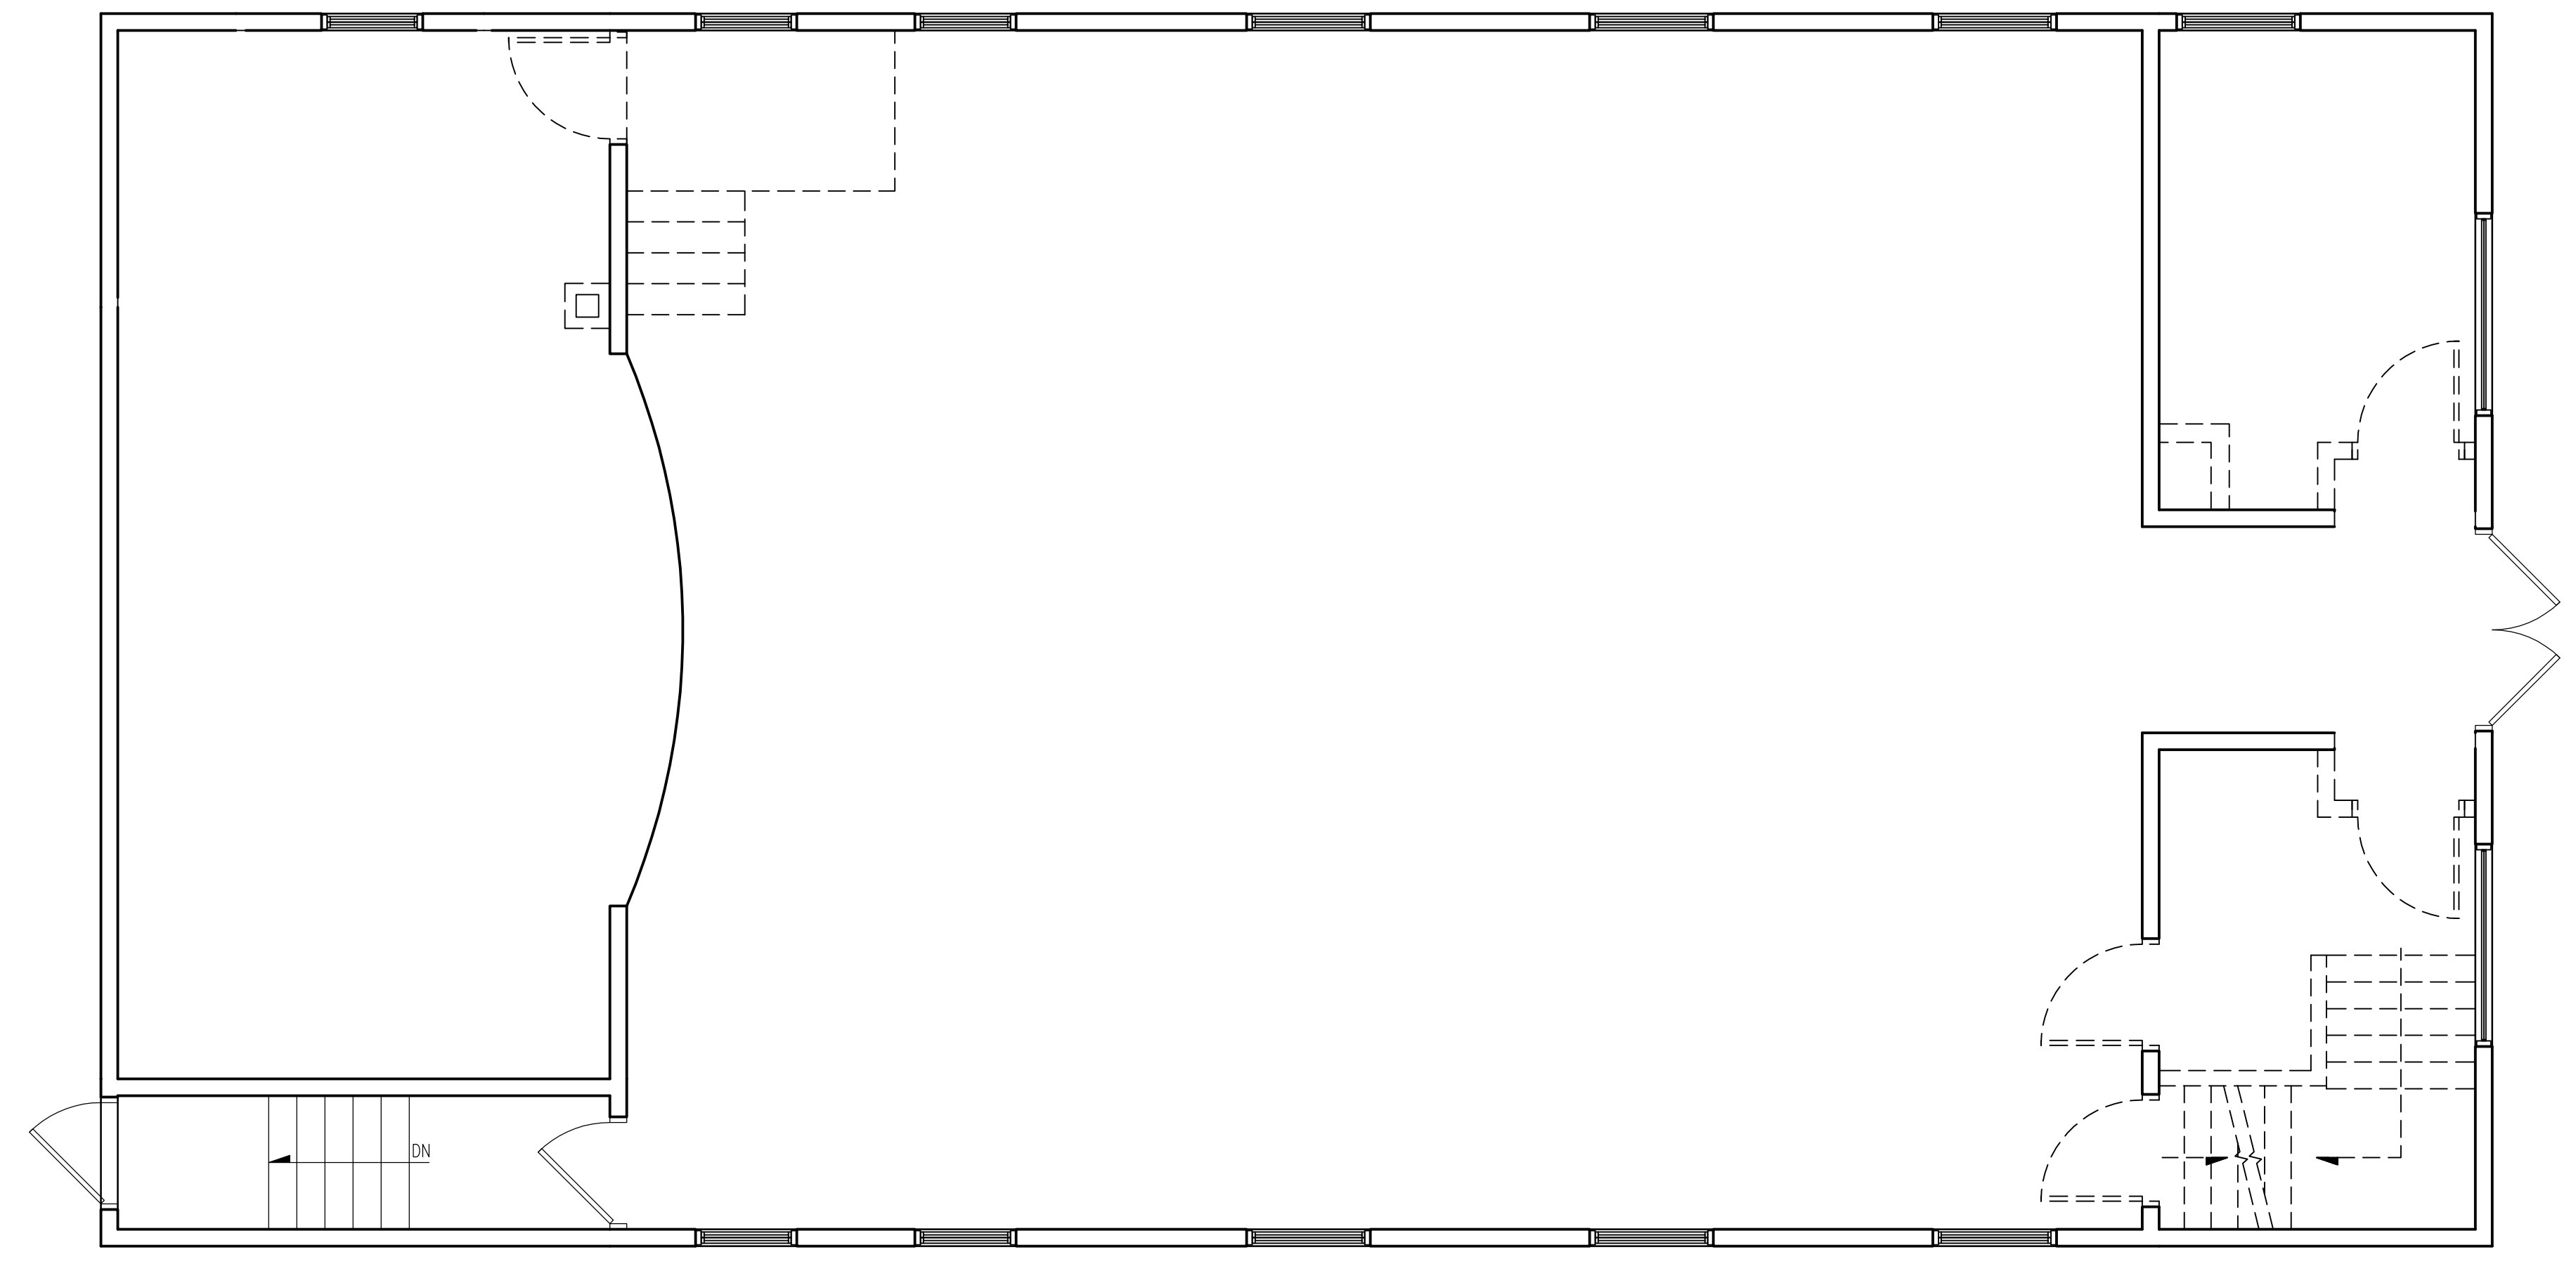

2 FIRST FLOOR DEMO PLAN
D1 SCALE: 1/4" = 1'-0"

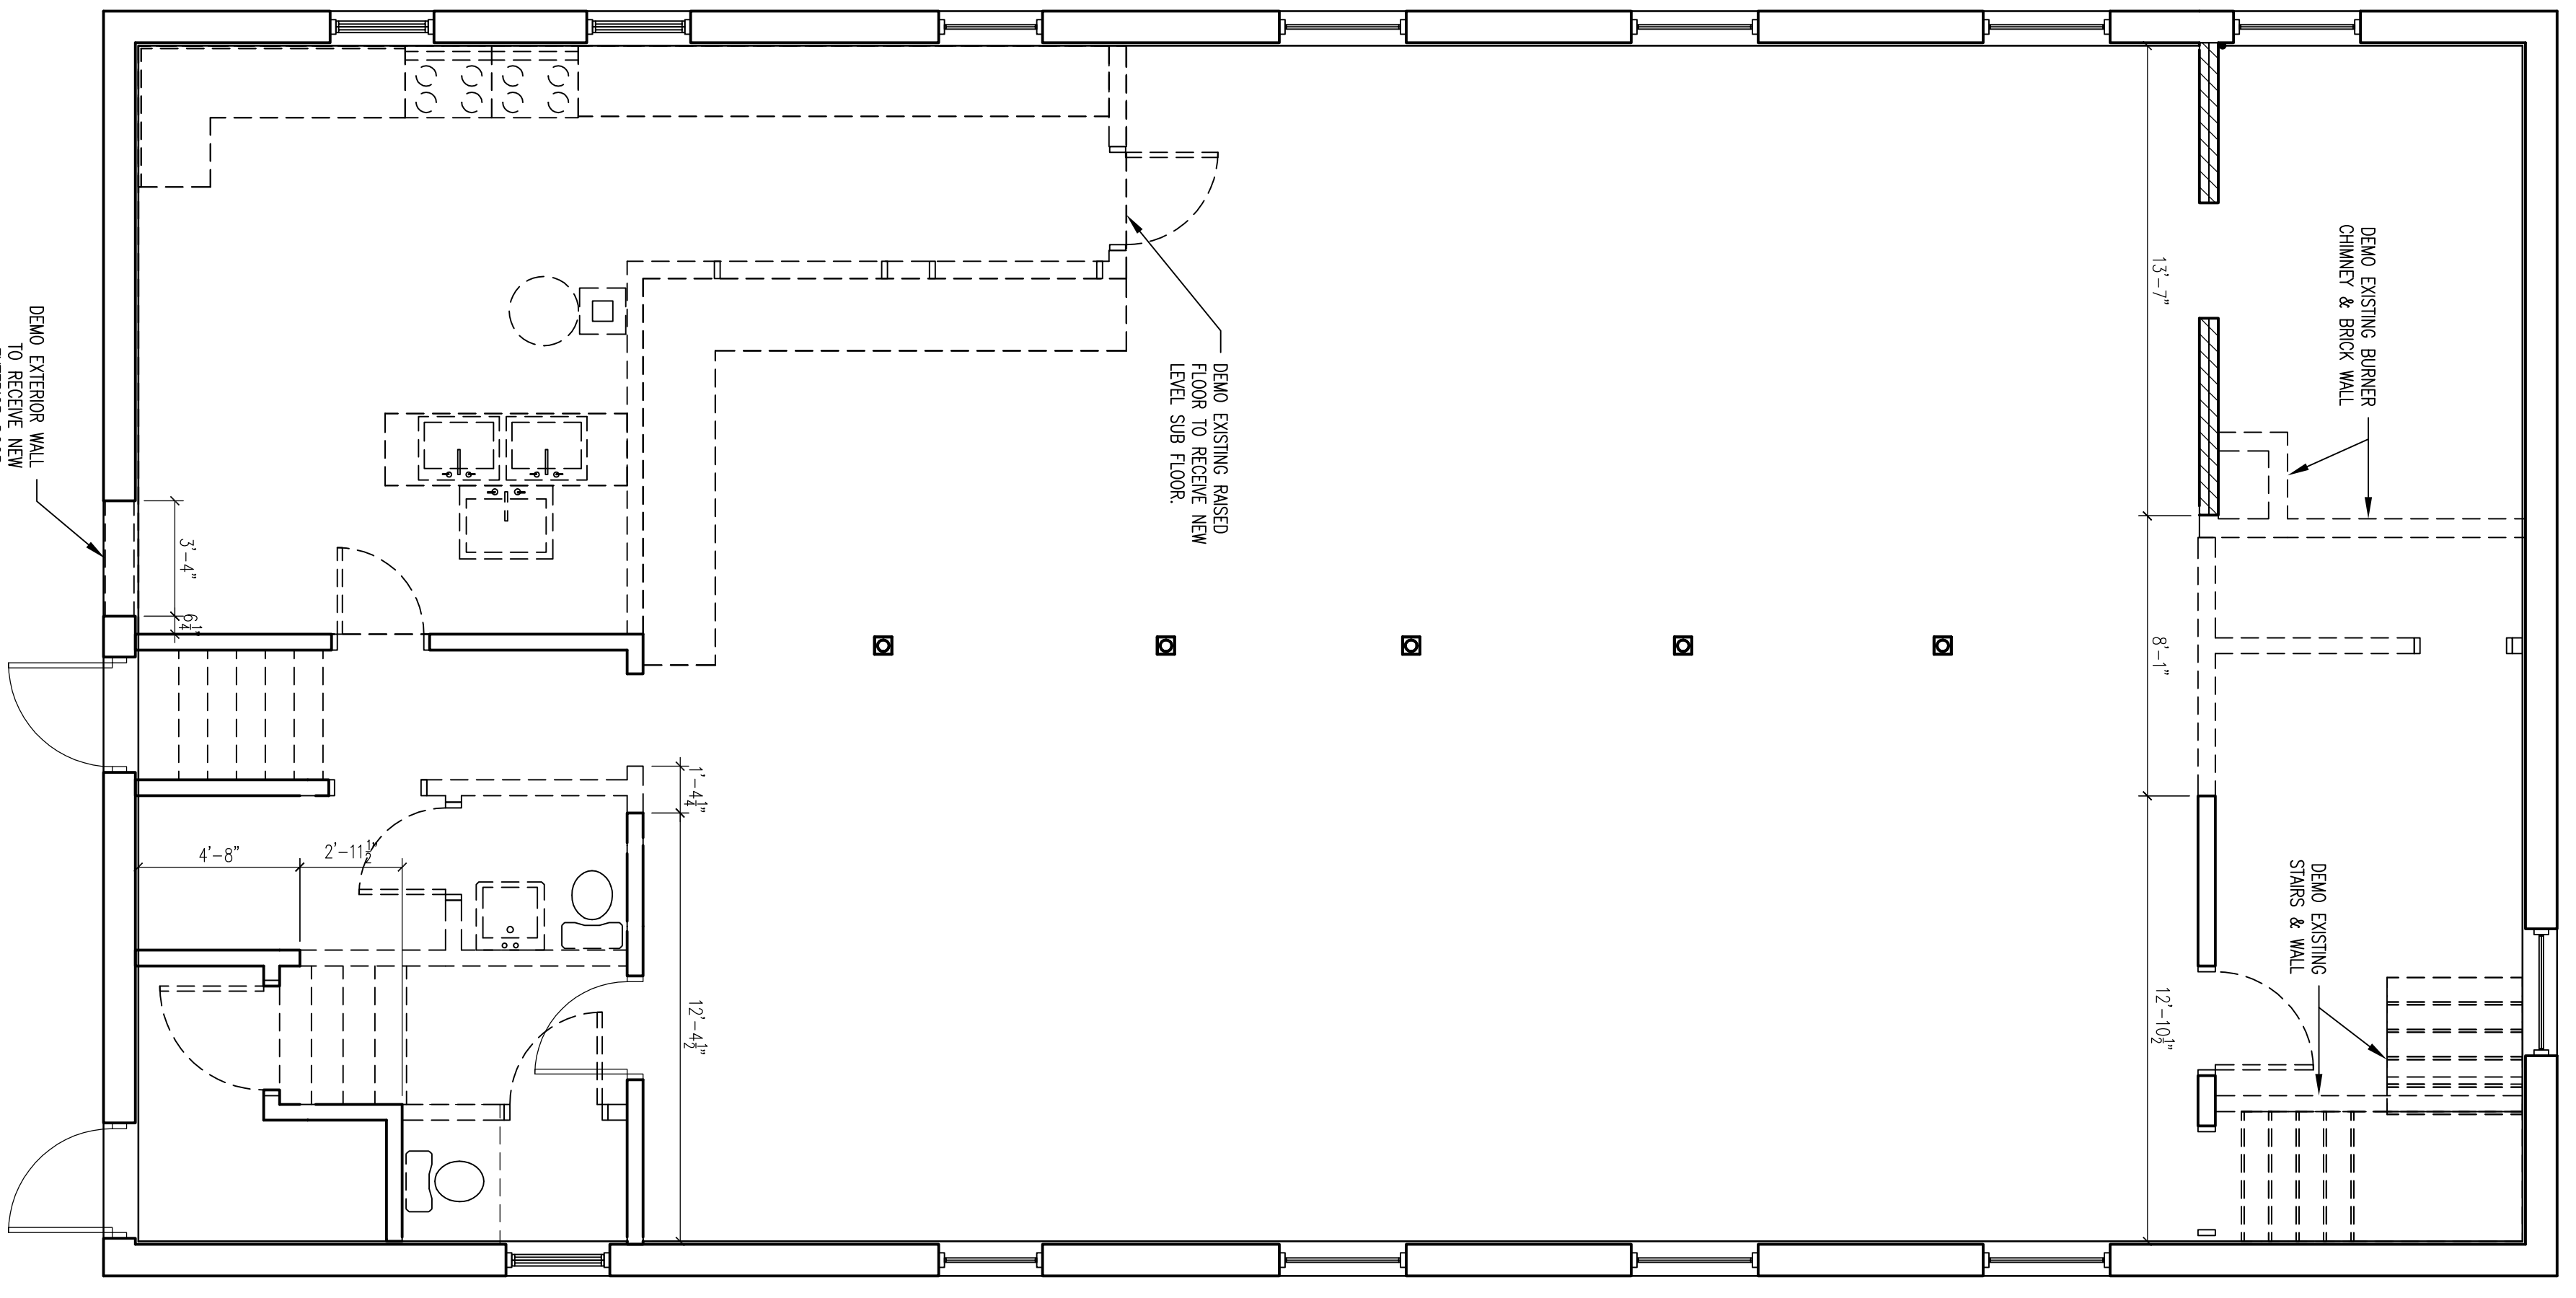

1 BASEMENT DEMO PLAN
D1 SCALE: 1/4" = 1'-0"

NOTE:
THIS DRAWING IS PROVIDED FOR INFORMATIONAL PURPOSES ONLY. IT IS NOT TO BE USED FOR CONSTRUCTION. THE CONTRACTOR ASSUMES ALL RESPONSIBILITY FOR LOCAL CODE COMPLIANCE.
ALL DIMENSIONS ARE TO FACE UNLESS NOTED OTHERWISE.
CLIENT'S BASED UPON INFORMATION PROVIDED BY THE CLIENT AND LOCAL CODES. NONE OF THE EMPLOYEES OF FMC CADD DRAFTING SERVICES, INC. ARE REGISTERED ARCHITECTS, ENGINEERS OR LAND SURVEYORS. FMC CADD DRAFTING SERVICES, INC. IS NOT A PROFESSIONAL ENGINEERING FIRM.
BY CLIENT AND/OR CONTRACTOR BEFORE ACTUAL CONSTRUCTION BEGINS. FMC CADD DRAFTING SERVICES, INC. WILL BE HELD HARMLESS FROM ANY AND ALL CLAIMS, DAMAGES, LOSSES AND EXPENSES AND/OR REVISIONS MADE TO PLANS BY CLIENT AND/OR CONTRACTOR.