


NOTE:
 THIS DRAWING IS PROVIDED FOR INFORMATIONAL PURPOSES ONLY.
 IF USED FOR CONSTRUCTION, THE CONTRACTOR ASSUMES ALL RESPONSIBILITY
 FOR LOCAL CODE COMPLIANCE.
 ALL DRAWINGS, PLANS, SKETCHES, ETC. ARE PROVIDED TO OUR
 CLIENTS BASED UPON INFORMATION PROVIDED BY THE CLIENT
 AND DRAIN IN ACCORDANCE WITH COMMON BUILDING PRACTICES
 AND LOCAL CODES. NONE OF THE EMPLOYEES OF PFC CADD DRAFTING
 SERVICES, INC. ARE REGISTERED ARCHITECTS, ENGINEERS OR LAND
 SURVEYORS. ALL DIMENSIONS AND SPECIFICATIONS SHOULD BE VERIFIED
 BY CLIENT AND/OR CONTRACTOR BEFORE ACTUAL CONSTRUCTION
 BEGINS. IF DIMENSIONS AND SPECIFICATIONS ARE NOT VERIFIED
 BY CLIENT AND/OR CONTRACTOR BEFORE ACTUAL CONSTRUCTION
 BEGINS PFC CADD DRAFTING SERVICES, INC. WILL BE HELD HARMLESS
 PFC CADD DRAFTING SERVICES, INC. ASSUMES NO LIABILITY FOR CHANGES
 AND/OR REVISIONS MADE TO PLANS BY CLIENT AND/OR CONTRACTOR.

1 FIXED SEATING - BASEMENT (47)
 LST SCALE: 1/4" = 1'-0"

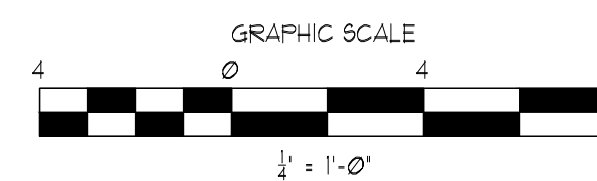

PROPERTY OF



235 Riverside Industrial Parkway
 Portland, ME 04102

1844 FOREST

1844 FOREST AVENUE, PORTLAND, ME 04103

SMALL TABLE SEATING PLANS

3.
 2.
 1.
 REVS:
 CODE: IRC 2009
 TOWN: PORTLAND
 DATE: 05-21-11
 SCALE: 1/4" = 1'-0"
 DESIGNED: JJO/JJR
 DRAWN: JJO/JJR

TITLE:
 BASEMENT &
 FIRST FLOOR
 SEATING PLANS

FILE:
 SHEET: SE-1