

**Primed Steel Flush
Basic Steel**

4-9/16 Jamb w/o Brickmould

4X4 Hinge Finish
Primed

Rating/Other

WIDTH

HEIGHT


36

80

PO#: 01999272

Rough Opening 38 1/2 x 82 1/2

**LEFT
HAND
IN SWING**

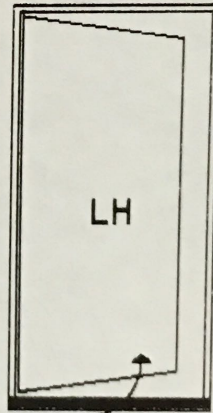

As viewed from exterior of home

HD0428168 647

663623

