

**Primed Fiberglass 6 Panel
Premium Fiberglass
4-9/16 Jamb w/ Brickmould**

4X4 Hinge Finish
Satin Nickel

Rating/Other

WIDTH

HEIGHT


36

80

PO#: 01991298

Rough Opening 38 1/2 x 82 1/2

**RIGHT
HAND
IN SWING**

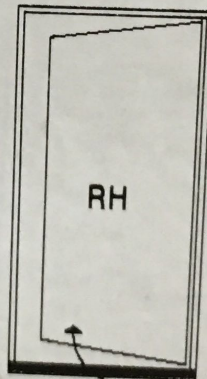

As viewed from exterior of home

HD0121168 514

981570

