

N/F
JOHN CHAU
NEANG PHONG
BOOK 26148, PAGE 266

FOREST AVENUE
PAVED PUBLIC WAY

S 65°19'49" E
199.77'

S 27°00'41" W
167.18'

33781.4 SQ. FT.
0.78 ACRES

EXISTING COMPACT
GRAVEL SURFACE

PARKING
SPACES WITH
CURBS

HC

- 1
- 2
- 3
- 4
- 5
- 6
- 7

EXISTING
LEACH FIELD

EXISTING
UNDERGROUND
STORAGE TANKS

EXISTING
COMPACT
GRAVEL SURFACE

6' HIGH CHAINLINK
FENCE W/ 3' SWING
GATE. (TYP.)

N 65°45'27" W
206.61'

S 24°40'11" W
165.50'

N/F
WELLESLEY ESTATES LIMITED
BOOK 18466, PAGE 222

10.00ft

20.00ft

UP#


NOTE:
THIS DRAWING IS PROVIDED FOR INFORMATIONAL PURPOSES ONLY.
IF USED FOR CONSTRUCTION, THE CONTRACTOR ASSUMES ALL RESPONSIBILITY
FOR LOCAL CODE COMPLIANCE.
ALL DRAWINGS, PLANS, SKETCHES, ETC. ARE PROVIDED TO OUR
CLIENTS BASED UPON INFORMATION PROVIDED BY THE CLIENT
AND DRAIN IN ACCORDANCE WITH COMMON BUILDING PRACTICES
AND LOCAL CODES. NONE OF THE EMPLOYEES OF FMC CADD DRAFTING
SERVICES, INC. ARE REGISTERED ARCHITECTS, ENGINEERS OR LAND
SURVEYORS. ALL DIMENSIONS AND SPECIFICATIONS SHOULD BE VERIFIED
BY CLIENT AND/OR CONTRACTOR BEFORE ACTUAL CONSTRUCTION
BEGINS. IF DIMENSIONS AND SPECIFICATIONS ARE NOT VERIFIED
BY CLIENT AND/OR CONTRACTOR BEFORE ACTUAL CONSTRUCTION
BEGINS FMC CADD DRAFTING SERVICES, INC. WILL BE HELD HARMLESS.
FMC CADD DRAFTING SERVICES, INC. ASSUMES NO LIABILITY FOR CHANGES
AND/OR REVISIONS MADE TO PLANS BY CLIENT AND/OR CONTRACTOR.

1 SITE PLAN
A0.1 SCALE: 3/32" = 1'-0"

PROPERTY OF

FMC CADD
Engineering Resource Center
75 Bishop St.
Portland, Maine 04103
207-878-8511 Fax 207-878-8515
E-Mail: fmc@fmcadd.com

1854 FOREST
1844 FOREST AVENUE, PORTLAND, ME 04103
SITE PLAN

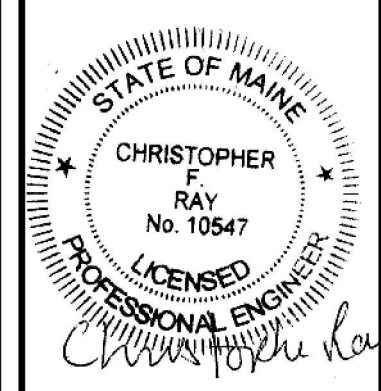

3.
2.
1.
REVS:
CODE: IRC 2009
TOWN: PORTLAND
DATE: 05-21-11
SCALE: 3/32" = 1'-0"
DESIGNED: JJO/JJR
DRAWN: JJO/JJR
TITLE: SITE PLAN
FILE:
SHEET: A0.1