

DISPLAY THIS CARD ON PRINCIPAL FRONTAGE OF WORK

Form # P 04

CITY OF PORTLAND

PERMIT

Permit Number: 041300

Please Read Application And Notes, If Any, Attached

This is to certify that Regional Waste Systems/Environmental Health Inc. has permission to Replacement of an existing 5 gallon a diesel fuel tank with new 500 gallon steel tank. 238 A008001 Blueberry Rd

provided that the person or persons, firm or corporation accepting this permit shall comply with all of the provisions of the Statutes of the State of Oregon and of the City of Portland regulating the construction, maintenance and use of buildings and structures, and of the application on file in this department.

Apply to Public Works for street line and grade if nature of work requires such information.

Notification inspected must be given and when permit is procured before this building or structure is occupied. A certificate of occupancy must be procured by owner before this building or part thereof is occupied.

OTHER REQUIRED APPROVALS

Fire Dept. *[Signature]*
Health Dept.
Appeal Board
Other
Department Name

PENALTY FOR REMOVING THIS CARD

Director - Building & Inspection Services

[Signature] 9/14/04

Permit No: 04-1300	Issue Date:	CBL: 238 A008001
Owner Name: Regional Waste Systems	Owner Address: 64 Blueberry Rd	Phone: 207-775-1738
Contractor Name: Environmental Projects Inc.	Contractor Address: 155-F Lewiston Road Gray	Phone: 2076572400
Lessee/Buyer's Name: n/a	Phone: n/a	Alterations - Commercial Zone: I-M

Proposed Use: Commercial / Municipal Waster Management	Proposed Use: Commercial / Replacement of an existing 500 gallon aboveground diesel fuel tank with new 500 gallon steel tank.
Permit Fee: \$57.00	Cost of Work: \$4,000.00
CEO District: 3	INSPECTION: FIRE DEPT: <input checked="" type="checkbox"/> Approved <input type="checkbox"/> Denied
Signature: [Signature]	Signature: [Signature]
Signature: [Signature]	Signature: [Signature]
Signature: [Signature]	Signature: [Signature]

Proposed Project Description: Replacement of an existing 500 gallon aboveground diesel fuel tank with new 500 gallon steel tank.	Signature: [Signature]
Signature: [Signature]	Signature: [Signature]
Signature: [Signature]	Signature: [Signature]
Signature: [Signature]	Signature: [Signature]
Signature: [Signature]	Signature: [Signature]

Permit Taken By: [Name]	Date Applied For: 09/01/2004
-------------------------	------------------------------

1. This permit application does not preclude the Applicant(s) from meeting applicable State and Federal Rules. 2. Building permits do not include plumbing, septic or electrical work. 3. Building permits are void if work is not started within six (6) months of the date of issuance. False information may invalidate a building permit and stop all work..	Special Zone or Reviews <input type="checkbox"/> Shoreland <input type="checkbox"/> Wetland <input type="checkbox"/> Flood Zone <input type="checkbox"/> Subdivision <input type="checkbox"/> Site Plan Maj <input type="checkbox"/> Minor <input type="checkbox"/> MM <input type="checkbox"/> Date: 09/13/04	Zoning Appeal <input type="checkbox"/> Variance <input type="checkbox"/> Miscellaneous <input type="checkbox"/> Conditional Use <input type="checkbox"/> Interpretation <input type="checkbox"/> Approved <input type="checkbox"/> Denied	Historic Preservation <input checked="" type="checkbox"/> Not in District or Landmark <input type="checkbox"/> Does Not Require Review <input type="checkbox"/> Requires Review <input type="checkbox"/> Approved <input type="checkbox"/> Approved w/Conditions <input type="checkbox"/> Denied Date: [Signature]
--	---	---	---

CERTIFICATION

I hereby certify that I am the owner of record of the named property, or that the proposed work is authorized by the owner of record and that I have been authorized by the owner to make this application as his authorized agent and I agree to conform to all applicable laws of this jurisdiction. In addition, if a permit for work described in the application is issued, I certify that the code official's authorized representative shall have the authority to enter all areas covered by such permit at any reasonable hour to enforce the provision of the code(s) applicable to such permit.

SIGNATURE OF APPLICANT	ADDRESS	DATE	PHONE
RESPONSIBLE PERSON IN CHARGE OF WORK, TITLE	DATE	PHONE	

Regional Waste Systems

James F. Cloutier
Chairman
Rocco Marzilli, Jr.
Acting General Manager

August 27, 2004

City of Portland
Planning and Development Department, Planning Division
389 Congress Street, 4th Floor
Portland, Maine 04101

Reference: Building Permit Application for Fuel Tank

Dear Sir/Madam:

This letter is submitted as part of a Building Permit Application at Regional Wastes Systems, Inc. (RWS), 64 Blueberry Road, Portland.

The application concerns the replacement of an existing 500-gallon aboveground diesel tank with a new double-wall tank. The existing tank is located on a concrete pad within a corrugated metal weather enclosure. RWS proposes to install a new 500-gallon steel tank with an integral secondary steel wall to provide secondary containment.

RWS' contractor, Environmental Projects, Inc. (EPI), will remove any remaining diesel fuel from the existing tank, clean out the tank to remove any sediment or combustible vapors, and cut up the tank as necessary as metal scrap. The removed liquid and sludge will be disposed of as waste oil according to applicable environmental regulation. EPI will then place the new diesel tank on the concrete pad inside the weather enclosure and hook up the new dispenser supplied with the tank.


A completed copy of the "All Purpose Building Permit Application", a site plan, section drawing, and shop drawing of the tank are included with this letter.

For your information, an "Application for Permit for Aboveground Storage Tank" is being submitted to the State Fire Marshall's Office concurrent with this application.

64 Blueberry Road
Portland, Maine 04102
Tel: 207-773-6465
Fax: 207-773-18296
www.regionalwaste.org

- Corporate Members
- Bridgton
- Cape Elizabeth
- Casco
- Cumberland
- Falmouth
- Freeport
- Gorham
- Gray
- Harrison
- Hollis
- Limington
- Lyman
- North Yarmouth
- Ogunquit
- Portland
- Pownal
- Scarborough
- South Portland
- Waterboro
- Windham
- Yarmouth
- Associate Members
- Baldwin
- Hiram
- Naples
- Parsonsfield
- Porter
- Standish

If there are any questions regarding the application, please do not hesitate to contact me.

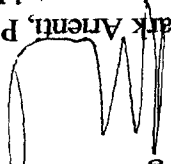Sincerely yours,
Regional Waste Systems

Mark Arnti, P.E.
Environmental Manager

Encl.

Cc: Rocco Marzilli, Acting General Manager

All Purpose Building Permit Application

If you or the property owner owes real estate or personal property taxes or user charges on any property within the City, payment arrangements must be made before permits of any kind are accepted.

Location/Address of Construction: <u>64 BLUESBERRY ROAD, PORTLAND, ME</u>	
Total Square Footage of Proposed Structure <u>25 SQUARE FEET</u>	Square Footage of Lot <u>206 ACRES</u>
Tax Assessor's Chart, Block & Lot Chart# <u>238</u> Block# <u>A-008</u> Lot# <u>001</u>	Owner: <u>REGIONAL WASTE SYSTEMS</u> Telephone: <u>207-773-1738</u>
Lessee/Buyer's Name (if Applicable) <u>NA</u>	Applicant name, address & telephone: <u>REGIONAL WASTE SYSTEMS</u> <u>64 BLUESBERRY RD</u> <u>PORTLAND, ME 04102</u> Cost Of Work: \$ <u>4,000</u> Fee: \$ <u>57</u>

Current use: <u>MUNICIPAL WASTE MANAGEMENT</u>	If the location is currently vacant, what was prior use: _____
Approximately how long has it been vacant: _____	Proposed use: <u>DIESEL FUEL STORAGE</u> Project description: _____
Contractor's name, address & telephone: <u>ENVIRONMENTAL PROJECTS INC.</u> <u>155 F LEWISTON ROAD</u> <u>GREAT ME 04039</u> TEL: 207-657-2900	
Who should we contact when the permit is ready: <u>MARK ARJEVITZ</u> <u>973-1101</u>	
Mailing address: <u>REGIONAL WASTE SYSTEMS</u> <u>64 BLUESBERRY ROAD</u> <u>PORTLAND, ME 04102</u>	
We will contact you by phone when the permit is ready. You must come in and pick up the permit and review the requirements before starting any work, with a Plan Reviewer. A stop work order will be issued and a \$100.00 fee if any work starts before the permit is picked up. PHONE: <u>207-773-1738</u>	


IF THE REQUIRED INFORMATION IS NOT INCLUDED IN THE SUBMISSIONS THE PERMIT WILL BE AUTOMATICALLY DENIED AT THE DISCRETION OF THE BUILDING/PLANNING DEPARTMENT, WE MAY REQUIRE ADDITIONAL INFORMATION IN ORDER TO APPROVE THIS PERMIT.

I hereby certify that I am the Owner of record of the named property, or that the owner of record authorizes the proposed work and that I have been authorized by the owner to make this application as his/her authorized agent. I agree to conform to all applicable laws of this jurisdiction. In addition, if a permit for work described in this application is issued, I certify that the Code Officer's authorized representative shall have the authority to enter all areas covered by this permit at any reasonable hour to enforce the provisions of the codes applicable to this permit.

Signature of applicant: 	Date: <u>8/27/04</u>
--	----------------------

This is NOT a permit, you may not commence ANY work until the permit is issued. If you are in a Historic District you may be subject to additional permitting and fees with the Planning Department on the 4th floor of City Hall

Application for Permit/Registration for ABOVEGROUND STORAGE TANK
 Facility Name: REGIONAL WASTE SYSTEMS
 Facility Location: 64 BLUEBERRY RD, PORTLAND
 Application Date: 8/27/04

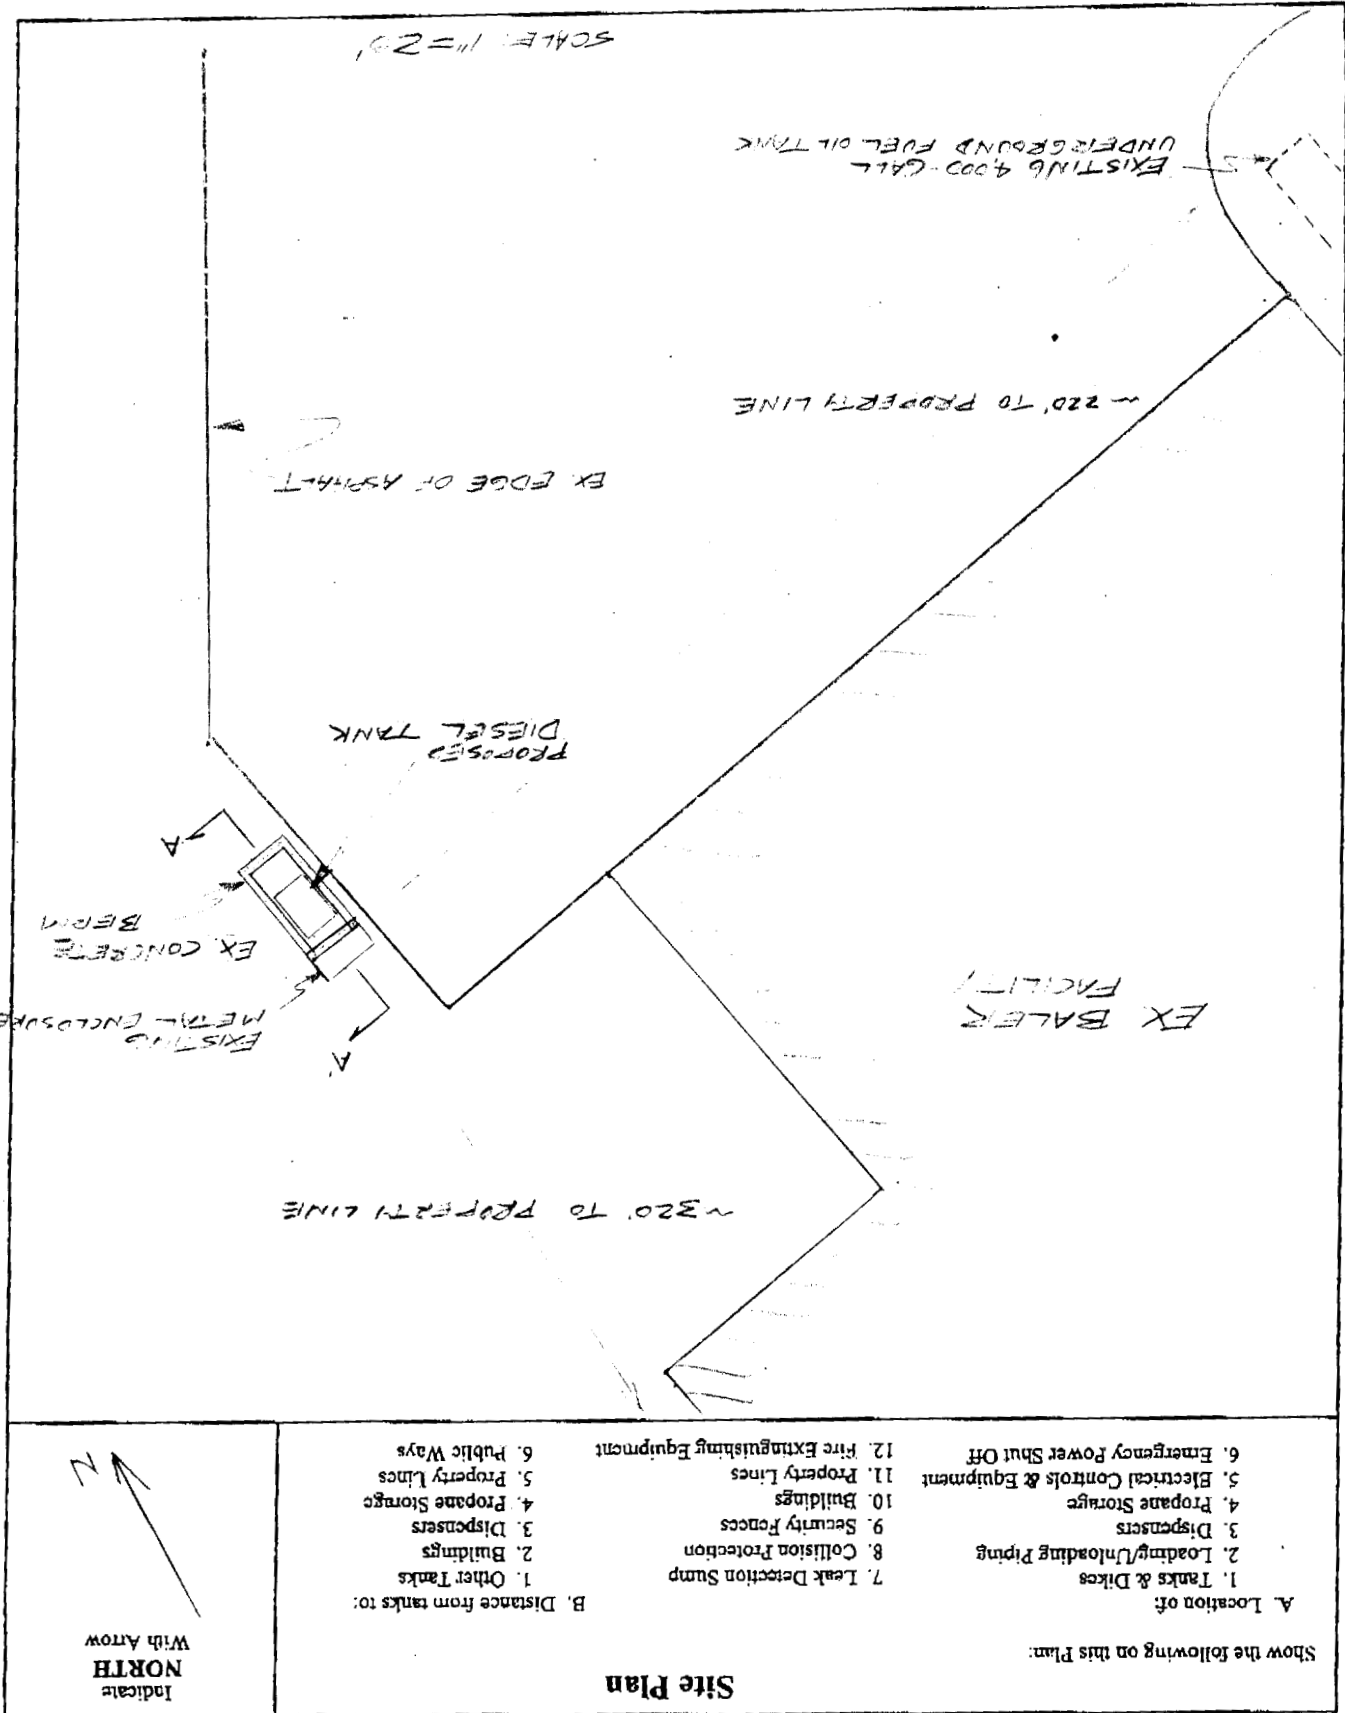


Application for Permit/Registration for ABOVEGROUND STORAGE TANK
 Facility Name: REGIONAL WASTE SYSTEMS
 Facility Location: 64 BLUESBERRY RD Application Date: 8/27/04
 PORTLAND, ME 04102


CROSS SECTION & ELEVATIONS PLAN

Show the following on this plan:


- A. Base Material
- B. Dike
 - 1. Construction Material
 - 2. Drain
 - 3. Inside Dimensions & Capacity
- C. Tanks
 - 1. Supports
 - 2. Protection:
 - a. Fire Extinguishing Equipment
 - b. from Flood
 - c. from Collision
 - d. from Impacting
- D. Venting
 - 1. Normal Vents
 - a. Type & Size
 - b. Height above ground
 - c. Supports
 - 2. Emergency Vents
 - a. Type & Size
- E. Piping
 - 1. Supports
 - 2. Breakaway device (on Tanks and on Piping)
 - 3. Product Name
 - 4. Valves
 - 5. Solenoids
 - 6. Loading Dock
- F. Loading Dock
 - 1. Vehicle Containment (DOT placard, NFPA hazard Identification System, etc.)
 - 2. Bonding Connection
 - 3. Self-Closing Valve
- G. Labeling/Color Code (on Tanks and on Piping)
- H. Hazard Classification (Flammable or Combustible)
- I. Other

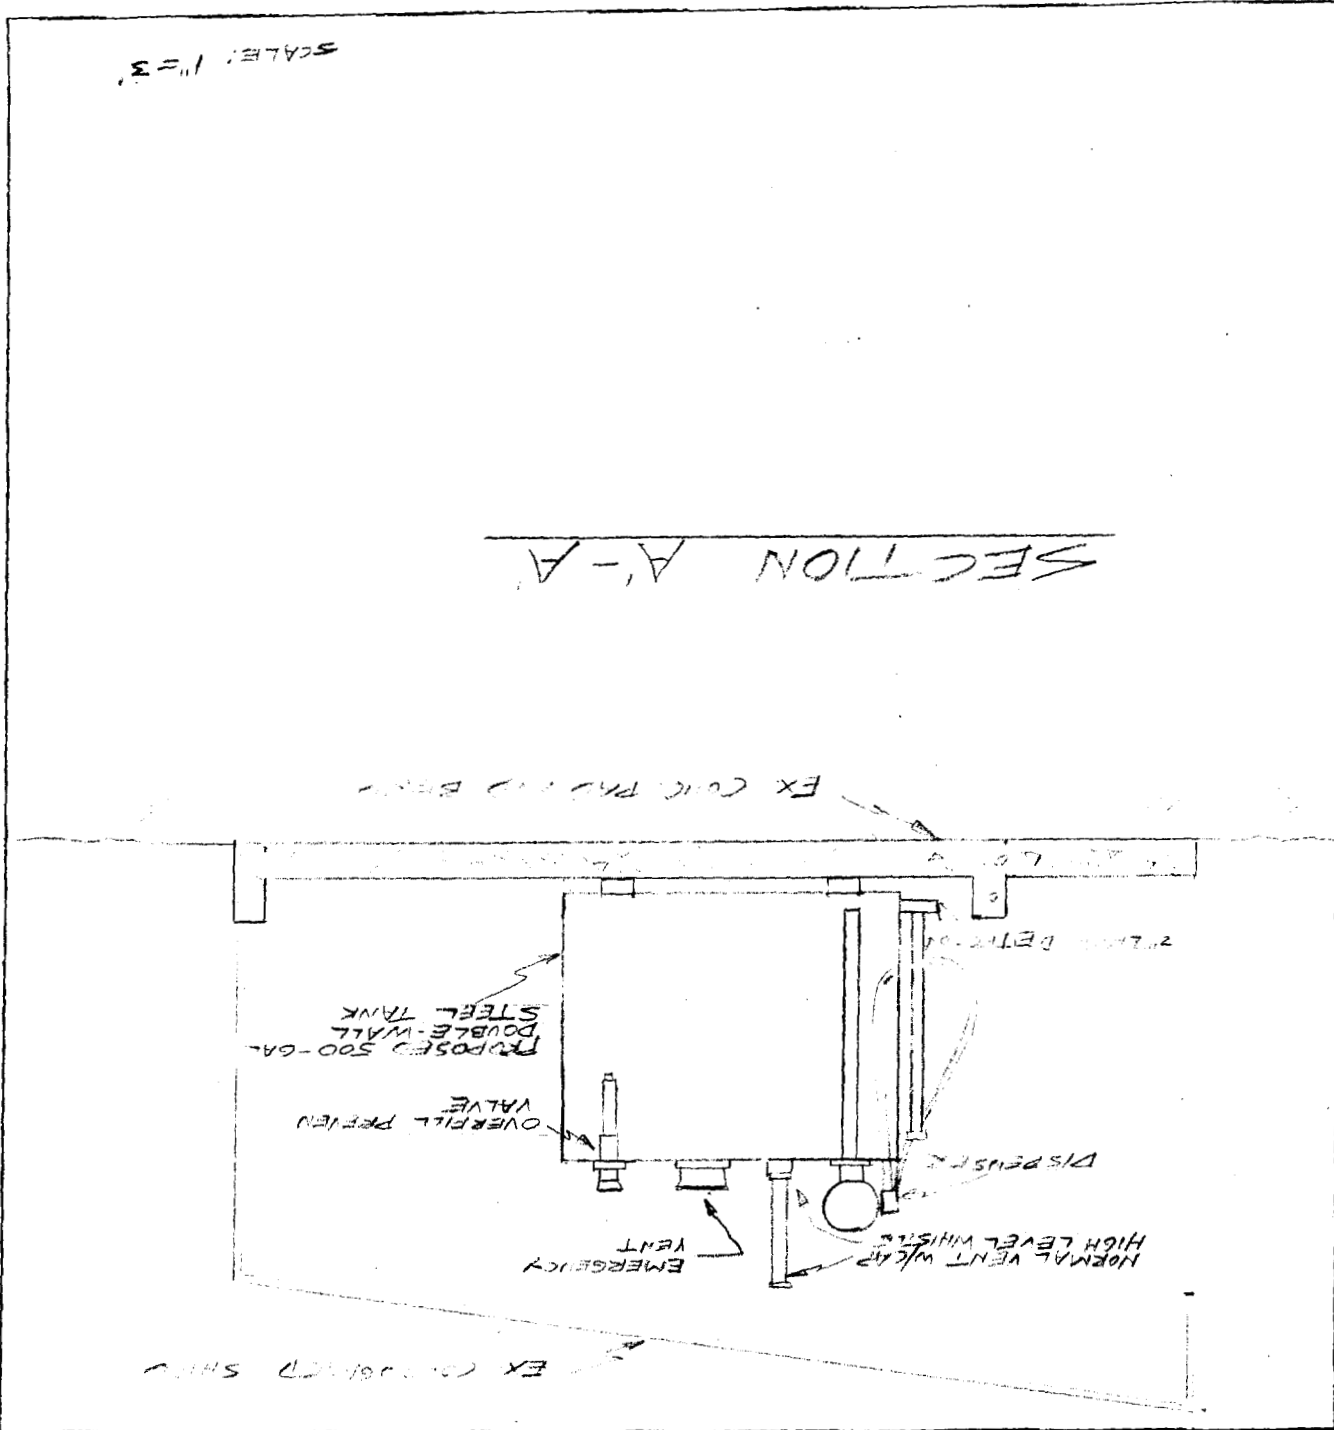

TYPICAL FUEL DISPENSING TANK PACK

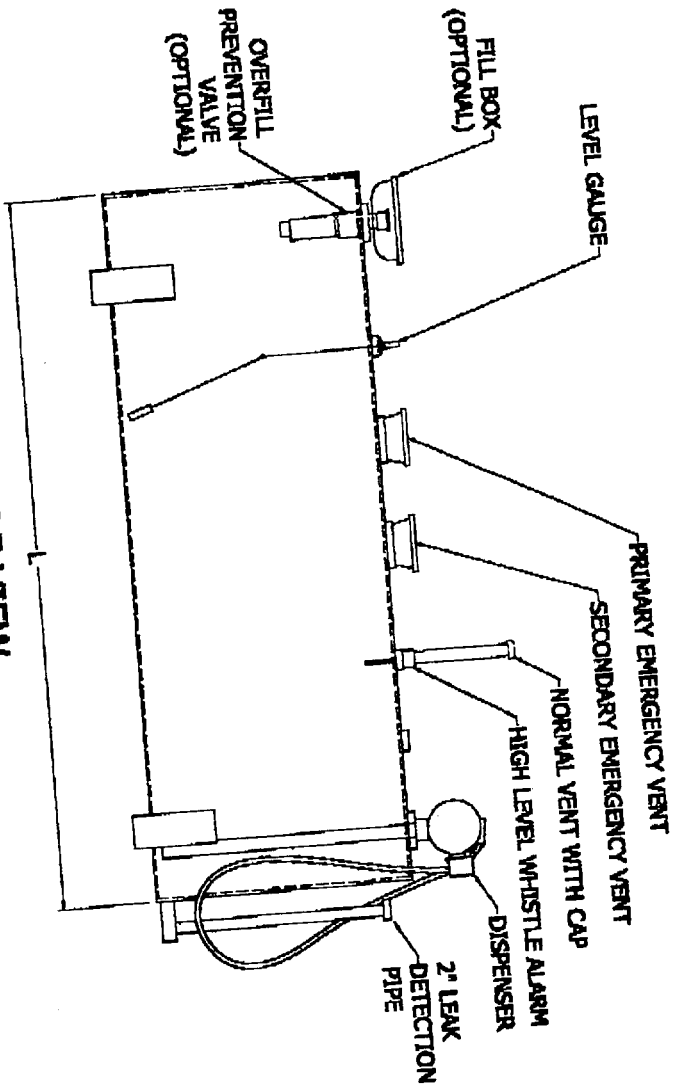

SIDE VIEW

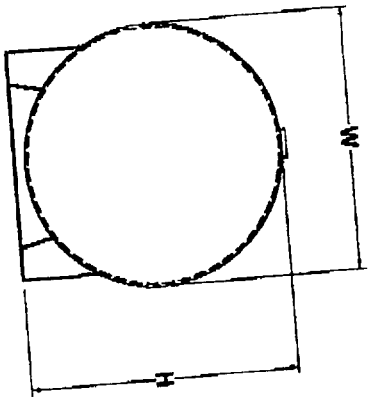

END VIEW

Post-It Fax Note 7671 Date 7/15 # of pages 1

To: APRIL APPOINTMENT From: APRIL

Co./Dept: _____ Co. _____

Phone # _____ Phone # _____

Fax # 203-758-8296 Fax # _____

GENERAL SPECIFICATIONS

CONSTRUCTION STANDARD:	UL 142
CONSTRUCTION MATERIAL:	ORGAN STEEL
EXTENSION FINISH:	INDUSTRIAL ENAMEL
DISPENSER PACKAGE:	
15-18 GPM	115V, METER, 3/4" X 12" HOSE
	AUTOMATIC NOZZLE
25-30 GPM	115V, METER, 1" X 12" HOSE
	AUTOMATIC NOZZLE
RECOMMENDED INSTALLATION STANDARDS:	
NFPA 30	
NFPA 30A	

DIMENSIONS

MODEL	GALS.	L	W	H	DRY WT.
TR3HD	300	69"	30"	39"	280 LBS
TR3HD	500	54"	40"	49"	1,300 LBS
TR3HD	1,000	103"	40"	49"	3,800 LBS
TR3HD	2,000	120"	54"	510"	4,000 LBS
TR3HD	3,000	180"	54"	510"	5,200 LBS
TR3HD	4,000	240"	54"	510"	6,400 LBS

TESCO RESOURCES, INC.
 83 UNION CITY RD.
 PROSPECT, CT 06712
 TEL: (800) 33-TESCO (338-3726)
 FAX: (203) 758-4532

MODEL: TR3HD-5HD, TR1KD-4KD

GALS.: 300 - 4,000 GALLONS

TYPE: DOUBLE WALL STEEL

DRY WT.: VARIES

SCALE: NONE

CHECKED: _____

DRAWN BY: HOB

DATE: 7/29/98

APP'D BY: _____

DWG #: TYPDISPMID

City of Portland, Maine - Building or Use Permit

389 Congress Street, 04101 Tel: (207) 874-8703, Fax: (207) 874-8716

Permit No:	04-1300
Date Applied For:	09/01/2004
CBI:	238 A008001

Location of Construction:	64 Blueberry Rd
Owner Name:	Regional Waste Systems
Owner Address:	64 Blueberry Rd
Phone:	207-775-1738
Business Name:	n/a
Contractor Name:	Environmental Projects Inc.
Contractor Address:	155-F Lewiston Road Gray
Phone:	(207) 657-2400
Permit Type:	Alterations - Commercial
Lessee/Buyer's Name:	n/a
Phone:	n/a

Proposed Use:	Commercial / Replacement of an existing 500 gallon aboveground diesel fuel tank with new 500 gallon steel tank.
Proposed Project Description:	Replacement of an existing 500 gallon aboveground diesel fuel tank with new 500 gallon steel tank.

Dept: Zoning	Status: Approved	Reviewer: Marge Schmuckal	Approval Date: 09/03/2004	Note: <input checked="" type="checkbox"/> Ok to Issue:
Dept: Building	Status: Approved	Reviewer: Mike Nugent	Approval Date: 09/10/2004	Note: <input checked="" type="checkbox"/> Ok to Issue:
Dept: Fire	Status: Pending	Reviewer: Lt. MacDougal	Approval Date: 09/07/2004	Note: <input checked="" type="checkbox"/> Ok to Issue: