


Drawing No  
PEG-451

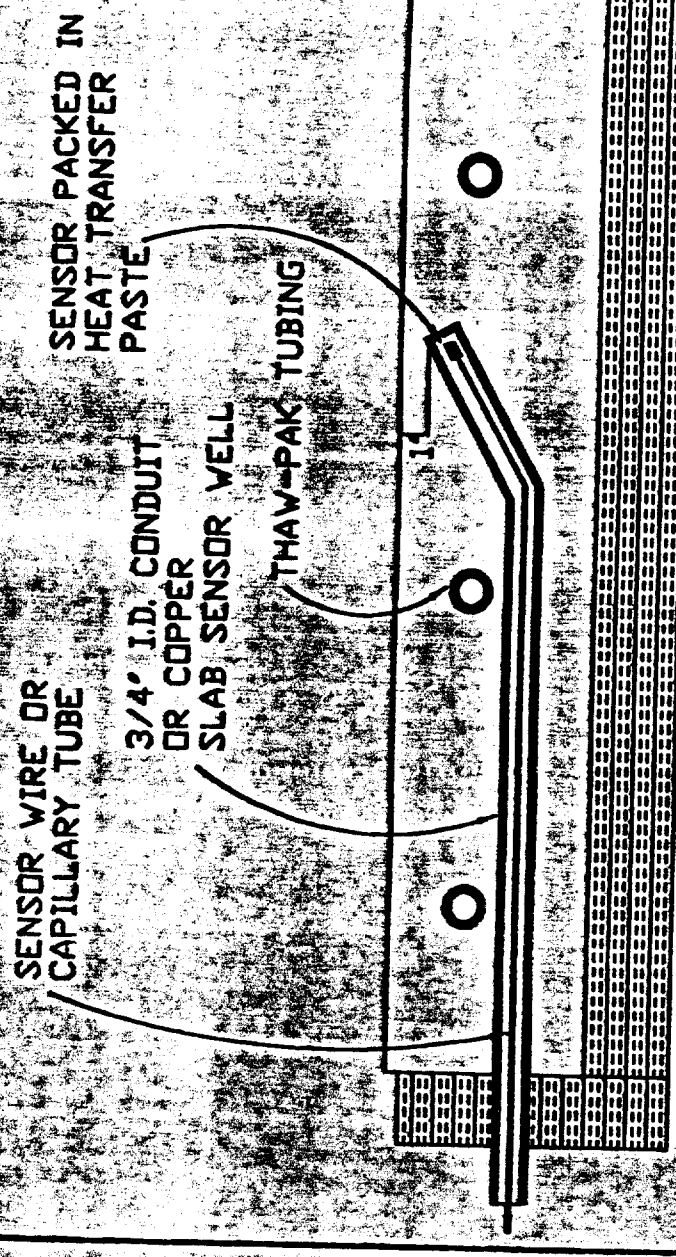

NOTE:

SLAB STAT SENSOR WELL SHALL HAVE RADIUS THAT WILL ALLOW SENSOR REMOVAL.

Slab Sensor Well Installation

Drawing No  
PEG-455