

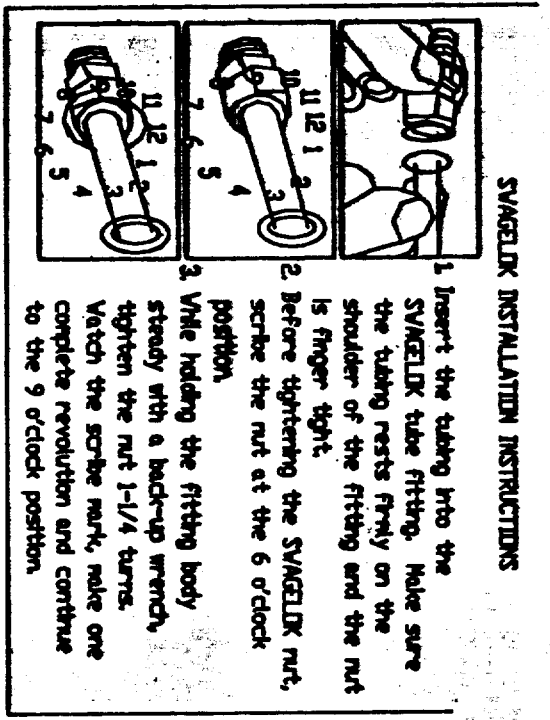


Drawing # PEI-419

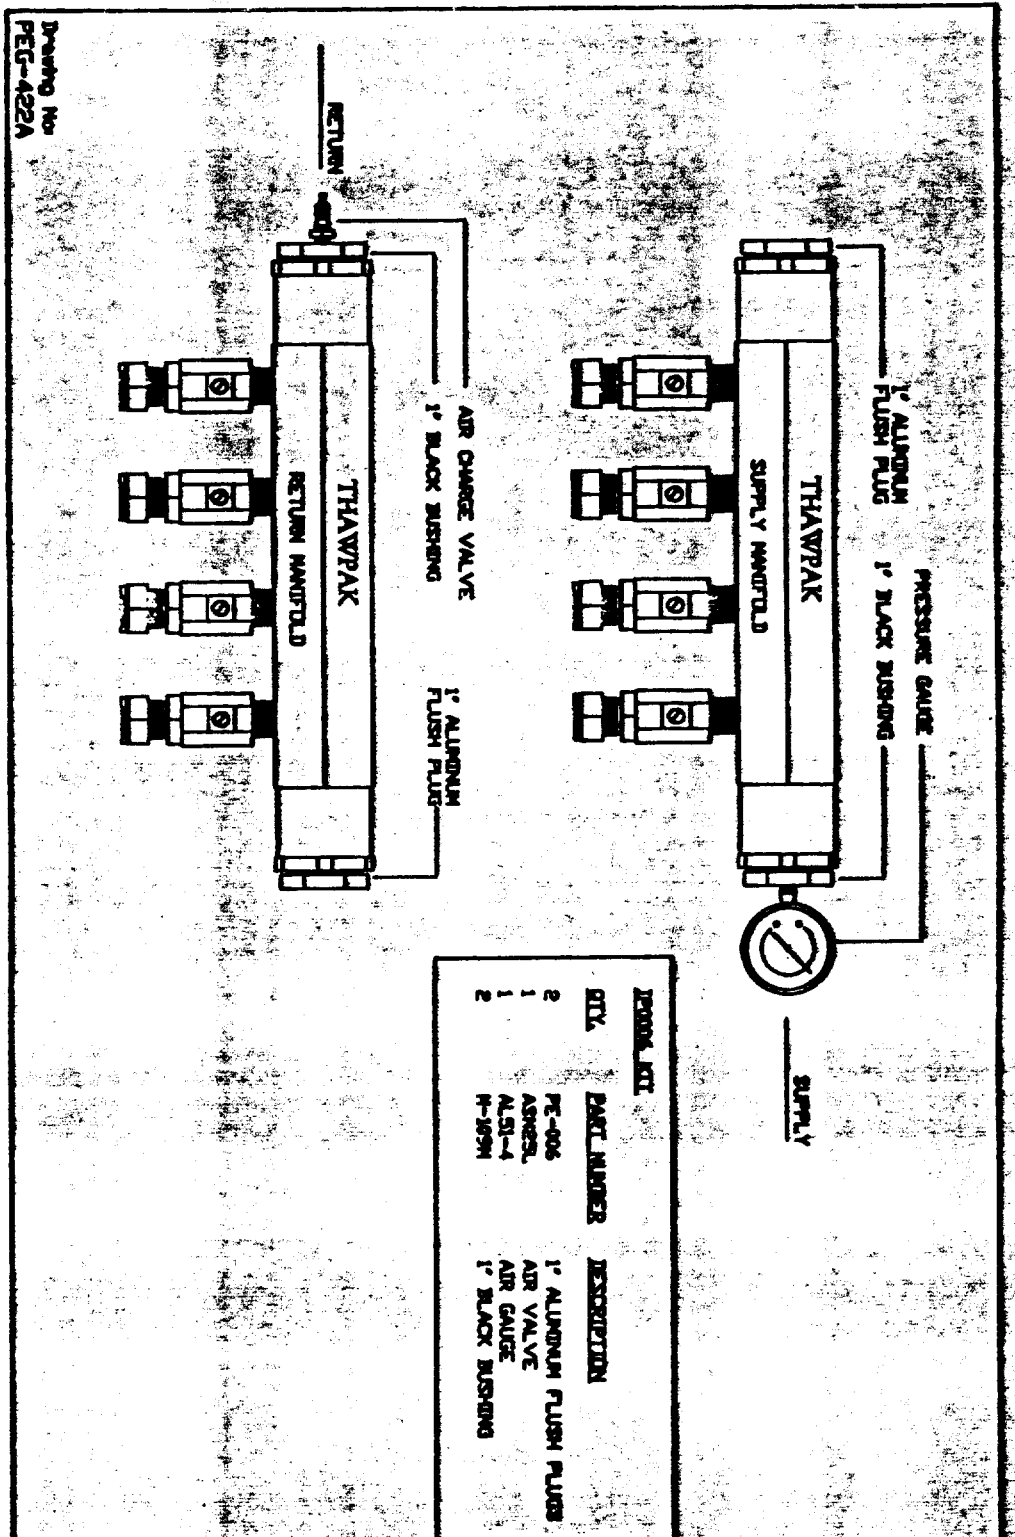

Drawing # PEG-418

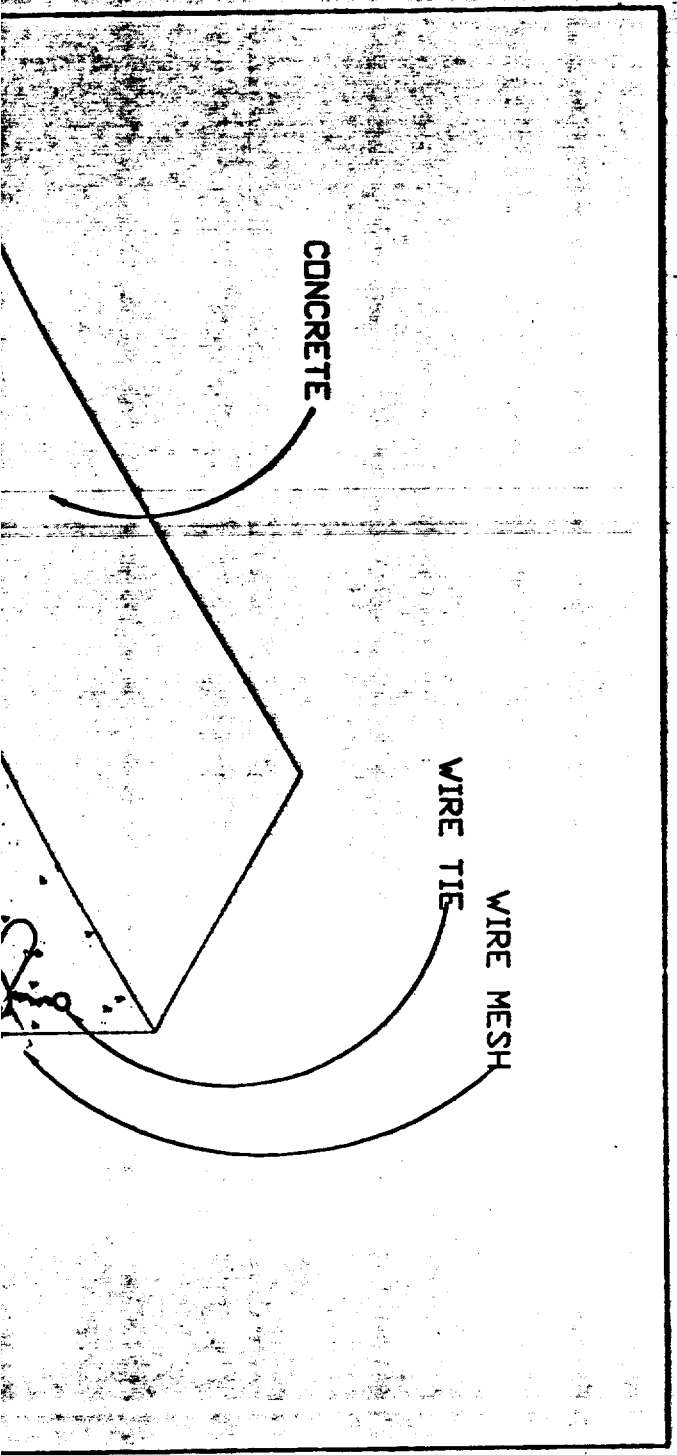

Drawing No PEG-422A

QTY.	PART NUMBER	DESCRIPTION
2	PE-006	1" ALUMINUM FLUSH PLUGS
1	ASHEZ.	AIR VALVE
1	ALSI-4	AIR GAUGE
2	H-105H	1" BLACK BUSHING