


**BOILER ROOM "A" PLAN**

SCALE: 1/4"=1'-0"

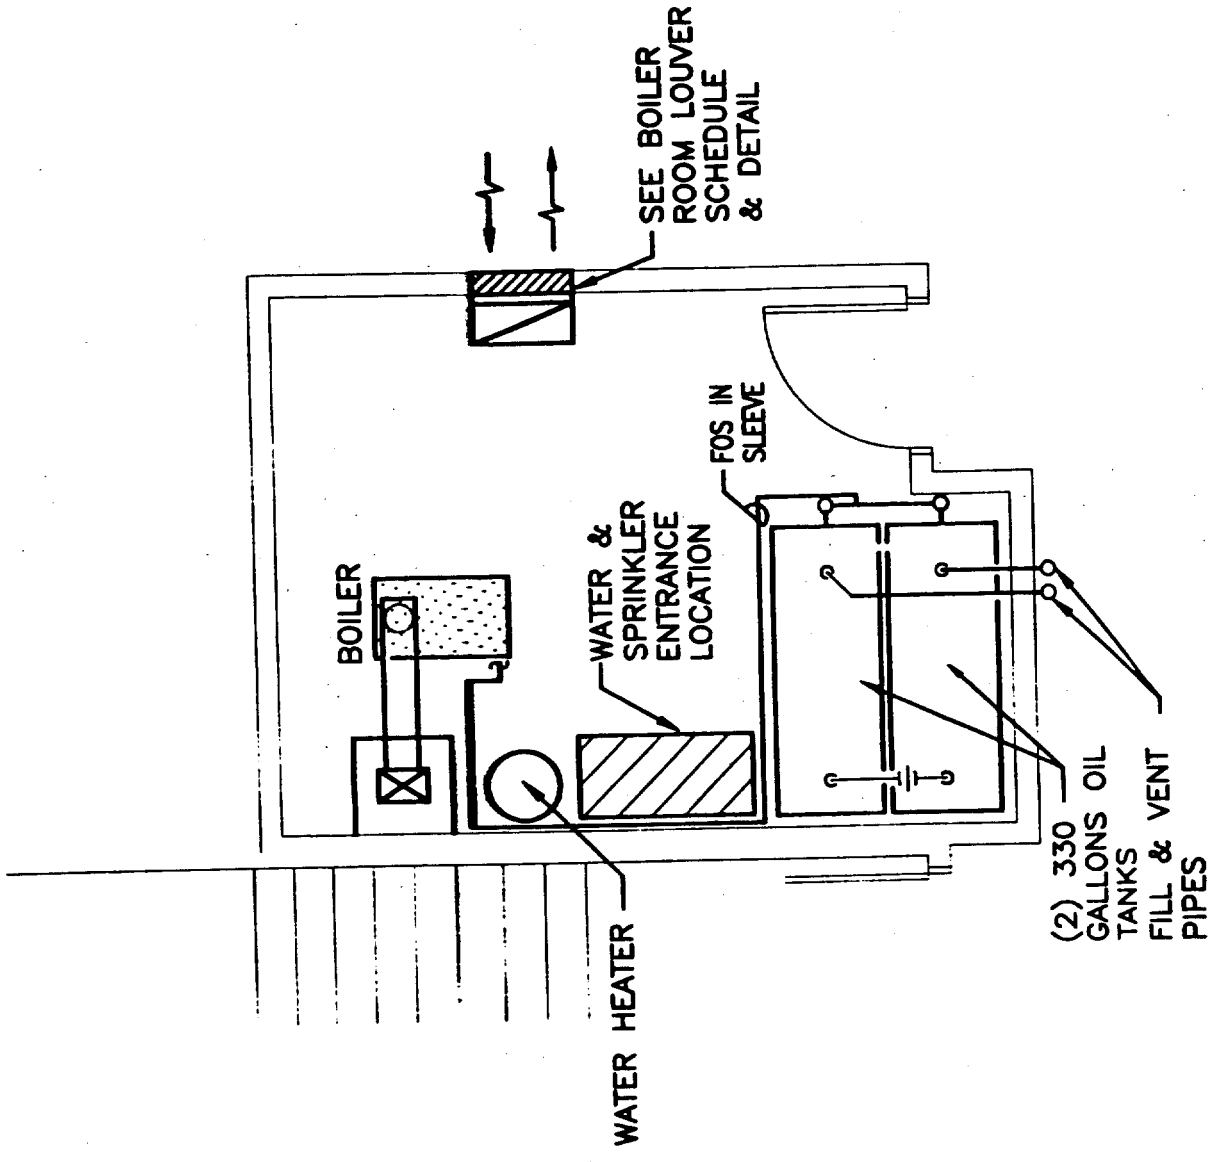

**BOILER ROOM "B" PLAN**

SCALE: 1/4"=1'-0"