


11
9
12
13
14
15
17
BOILERS ARE INDIRECT W

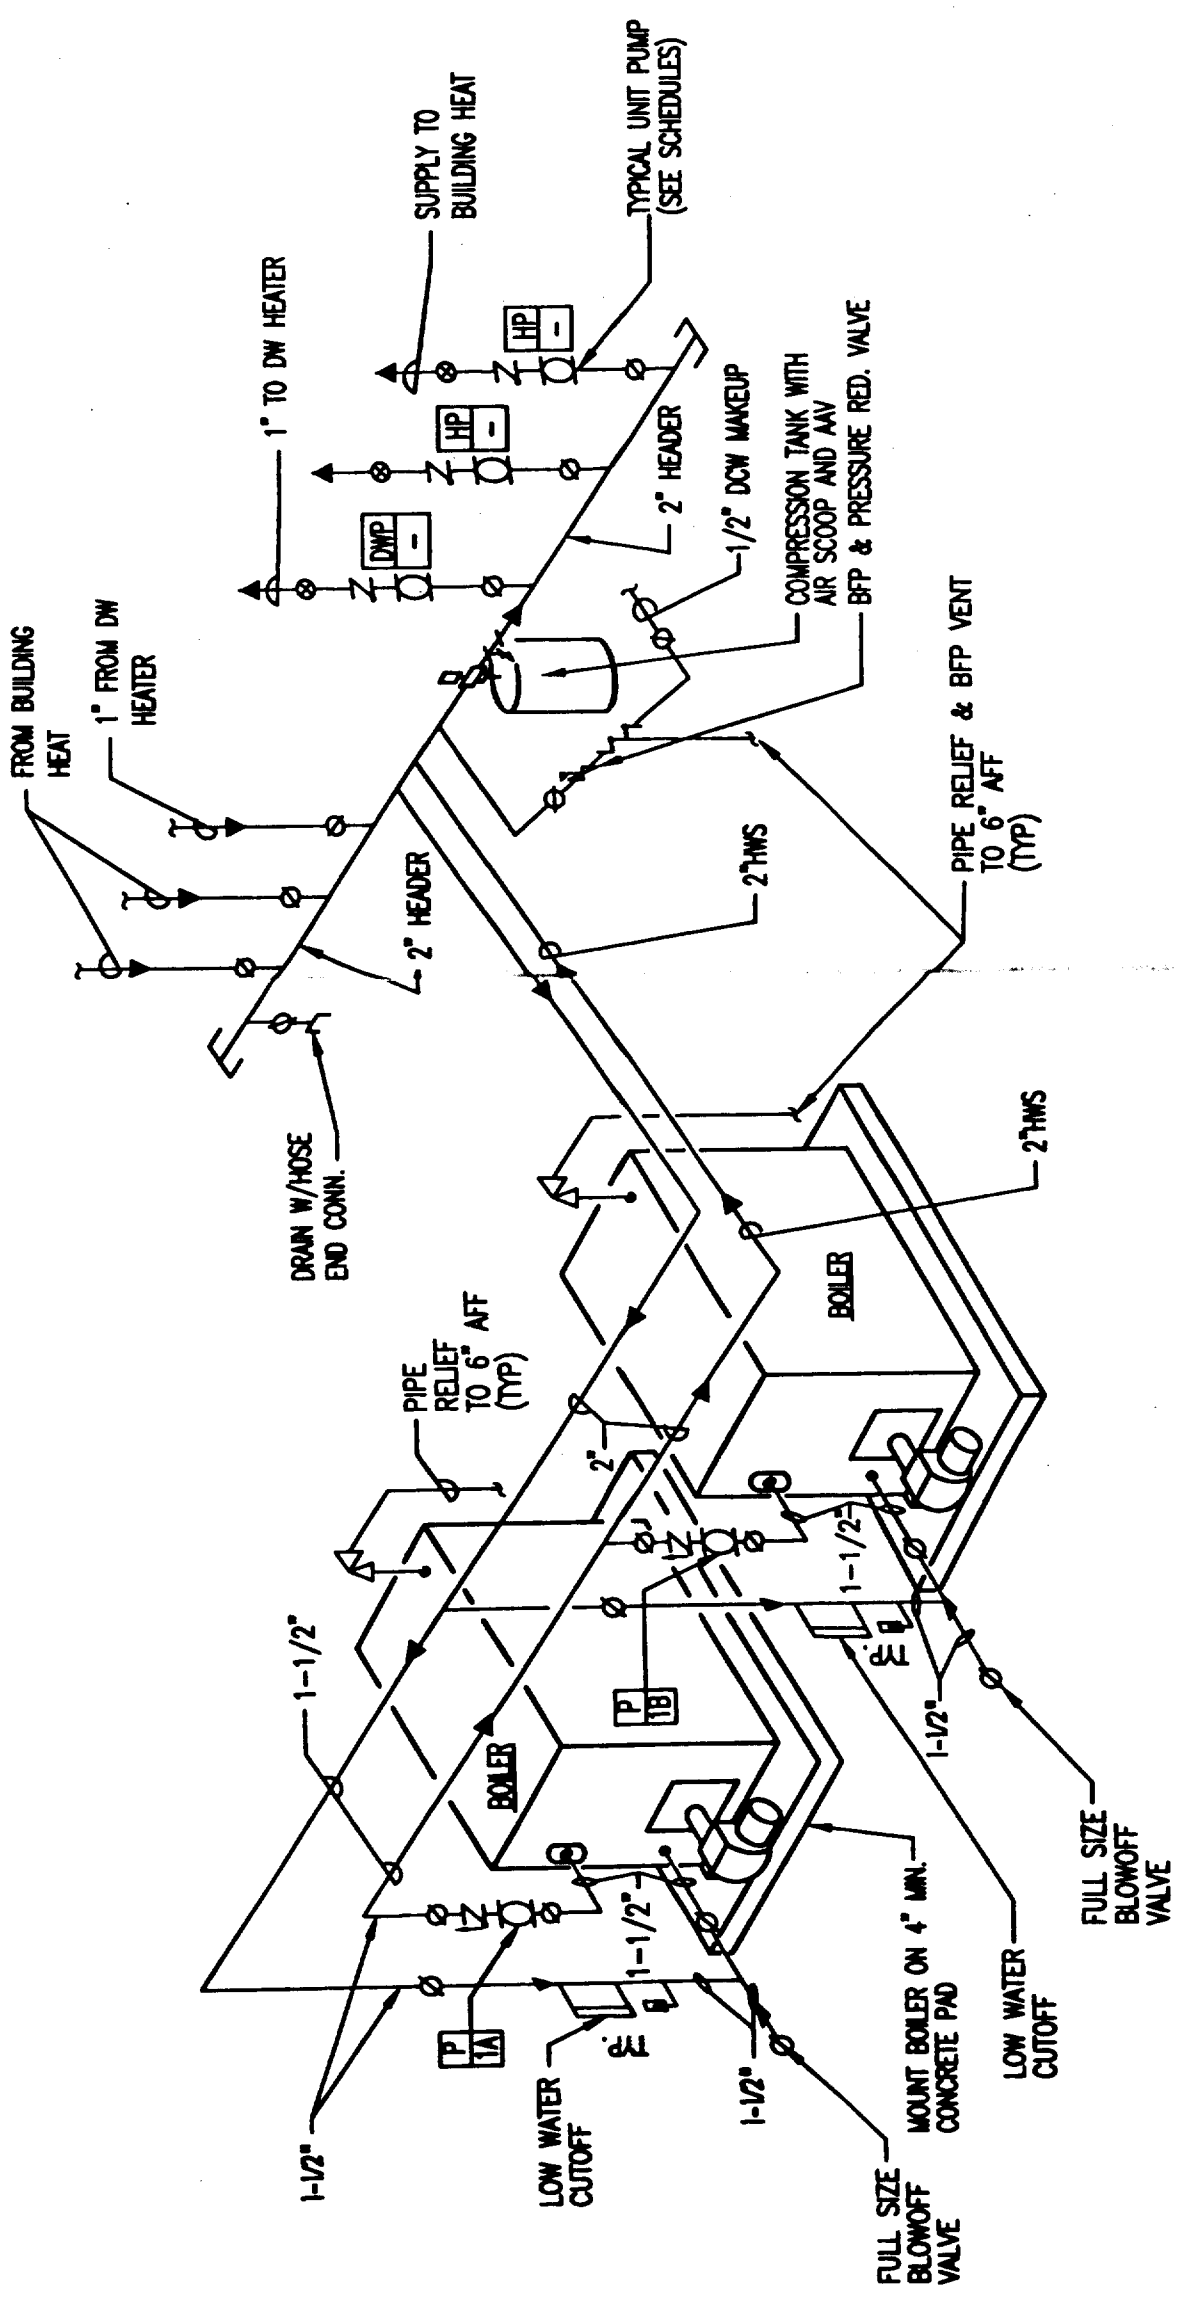

BOILER PIPING DETAIL (BOILER ROOM "A")

NO SCALE

BOILER PIPIN

NO SCALE