
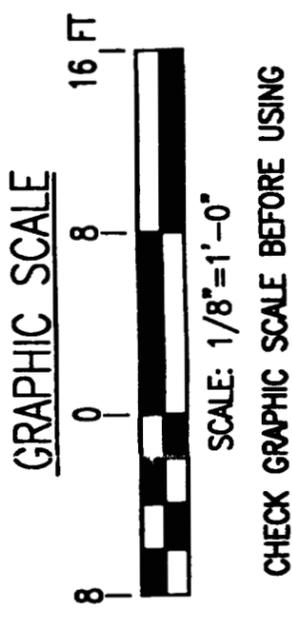


1.8	24x30	2	8	2.3	115/1/6	7'0"	10'0"	12x12	120	CX-42
0.74	18x18	1	7	2	115/1/6	7'0"	7'0"	8x8	100	CX-30
0.45	12x18	1	4	1.2	115/1/6	7'0"	7'0"	8x8	60	CX-30
1.9	24x30	2	8	2.3	115/1/6	7'0"	12'0"	12x16	120	CX-42
1.42	24x24	2	6	1.75	115/1/6	7'0"	10'0"	12x12	120	CX-42

McLAIN WGO  
BASED ON WEIL-McLAIN PLUS

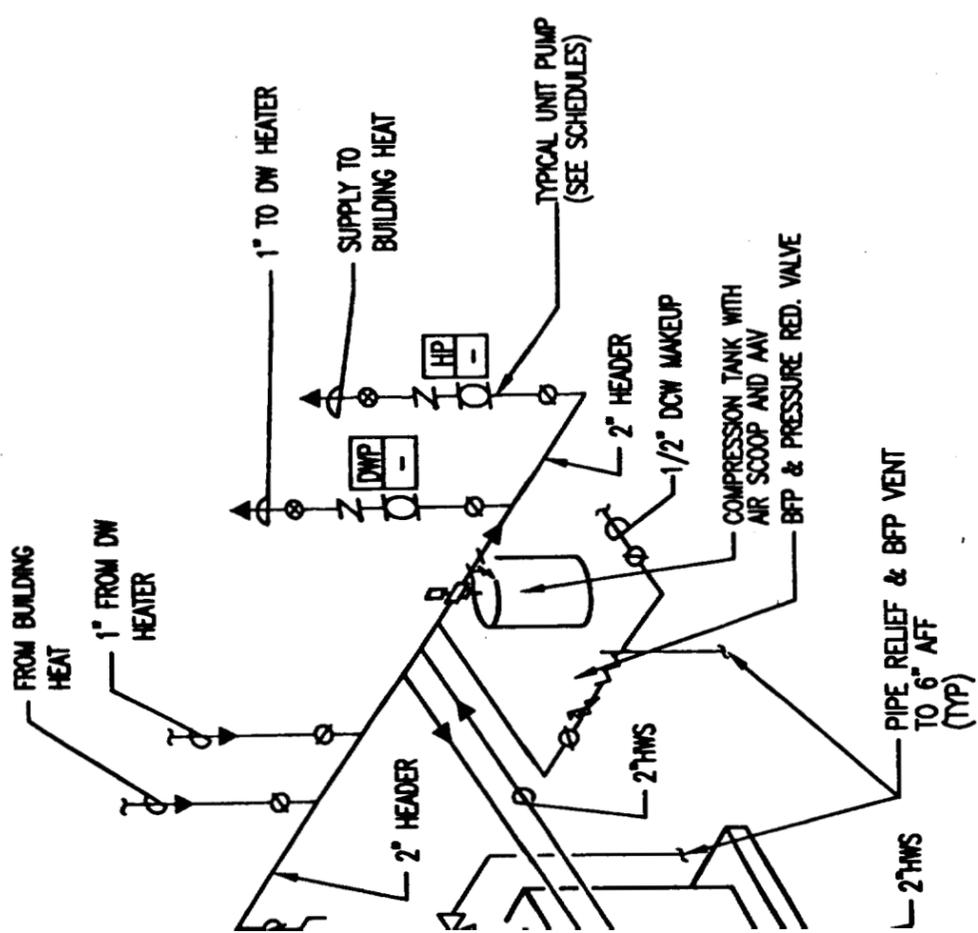

**L (BOILER ROOM "B" & "C")**

north yarmouth, me 04097

ph. 207-846-4528

fax 207-846-5283



revisions

date  
oct. 4, 2003

sheet title

boiler room plans & schedule

423A4

scale  
1/8"=1'-0"

drawn by  
AZZ CAD0

project number  
9910

sheet number

1	FOR CONSTRUCTION	RAM	10-4-03
ISSUE	REVISION	BY	DATE

**H.3.1**