


1 SECTION AT EAVE WALL
SCALE: 3/4"=1'-0"

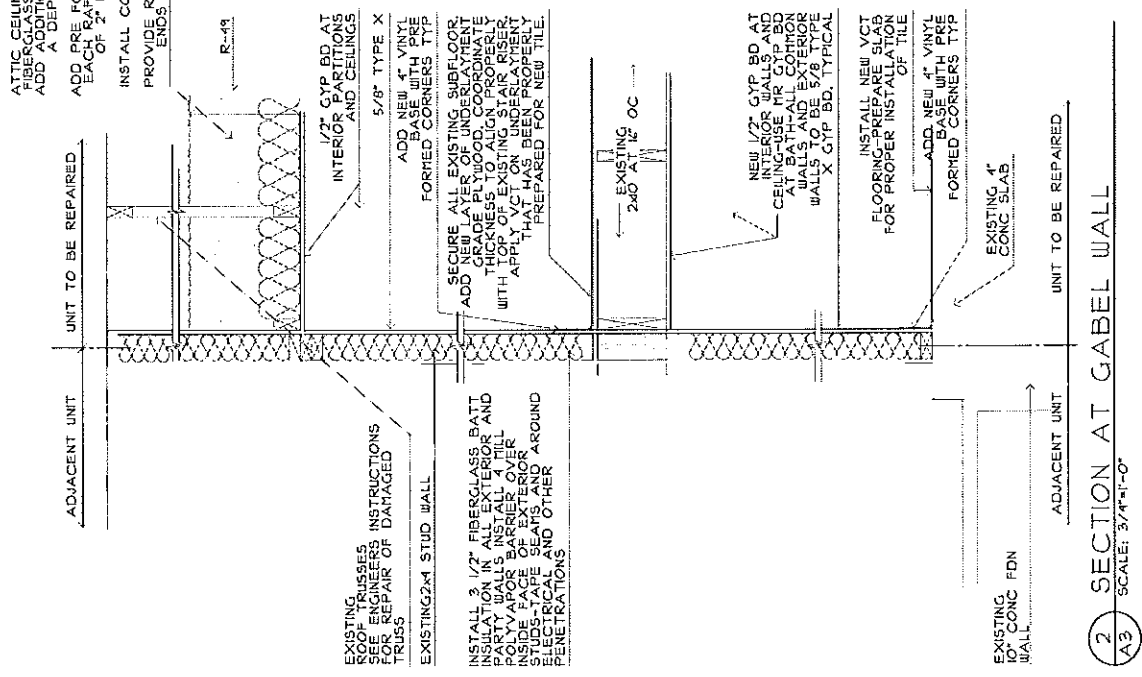

2 SECTION AT GABEL WALL
SCALE: 3/4"=1'-0"