



BISSELL BROTHERS

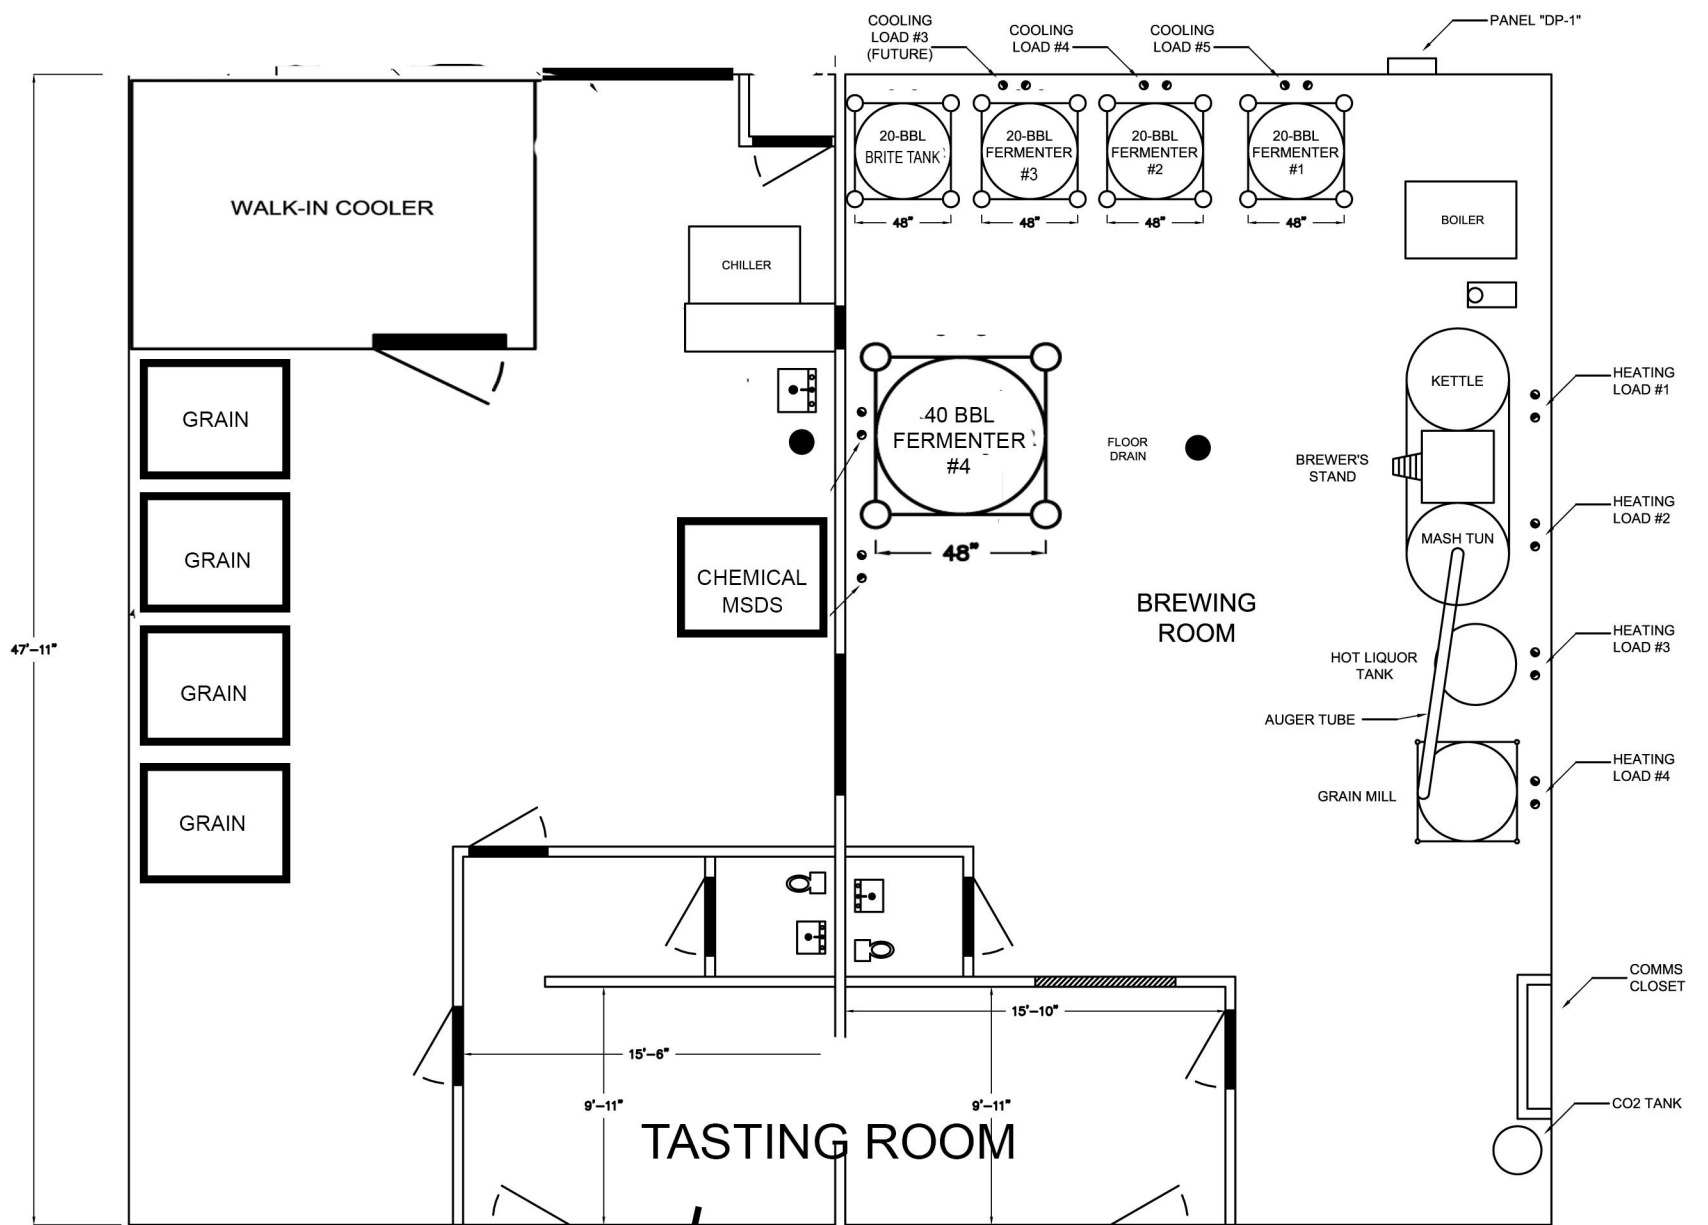

TASTING ROOM

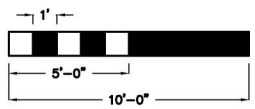

SCALE: 1/8" = 1' 0"