




5 STORAGE MEZZANINE AT PRODUCTION AREA PLAN 1/2" = 1'-0"

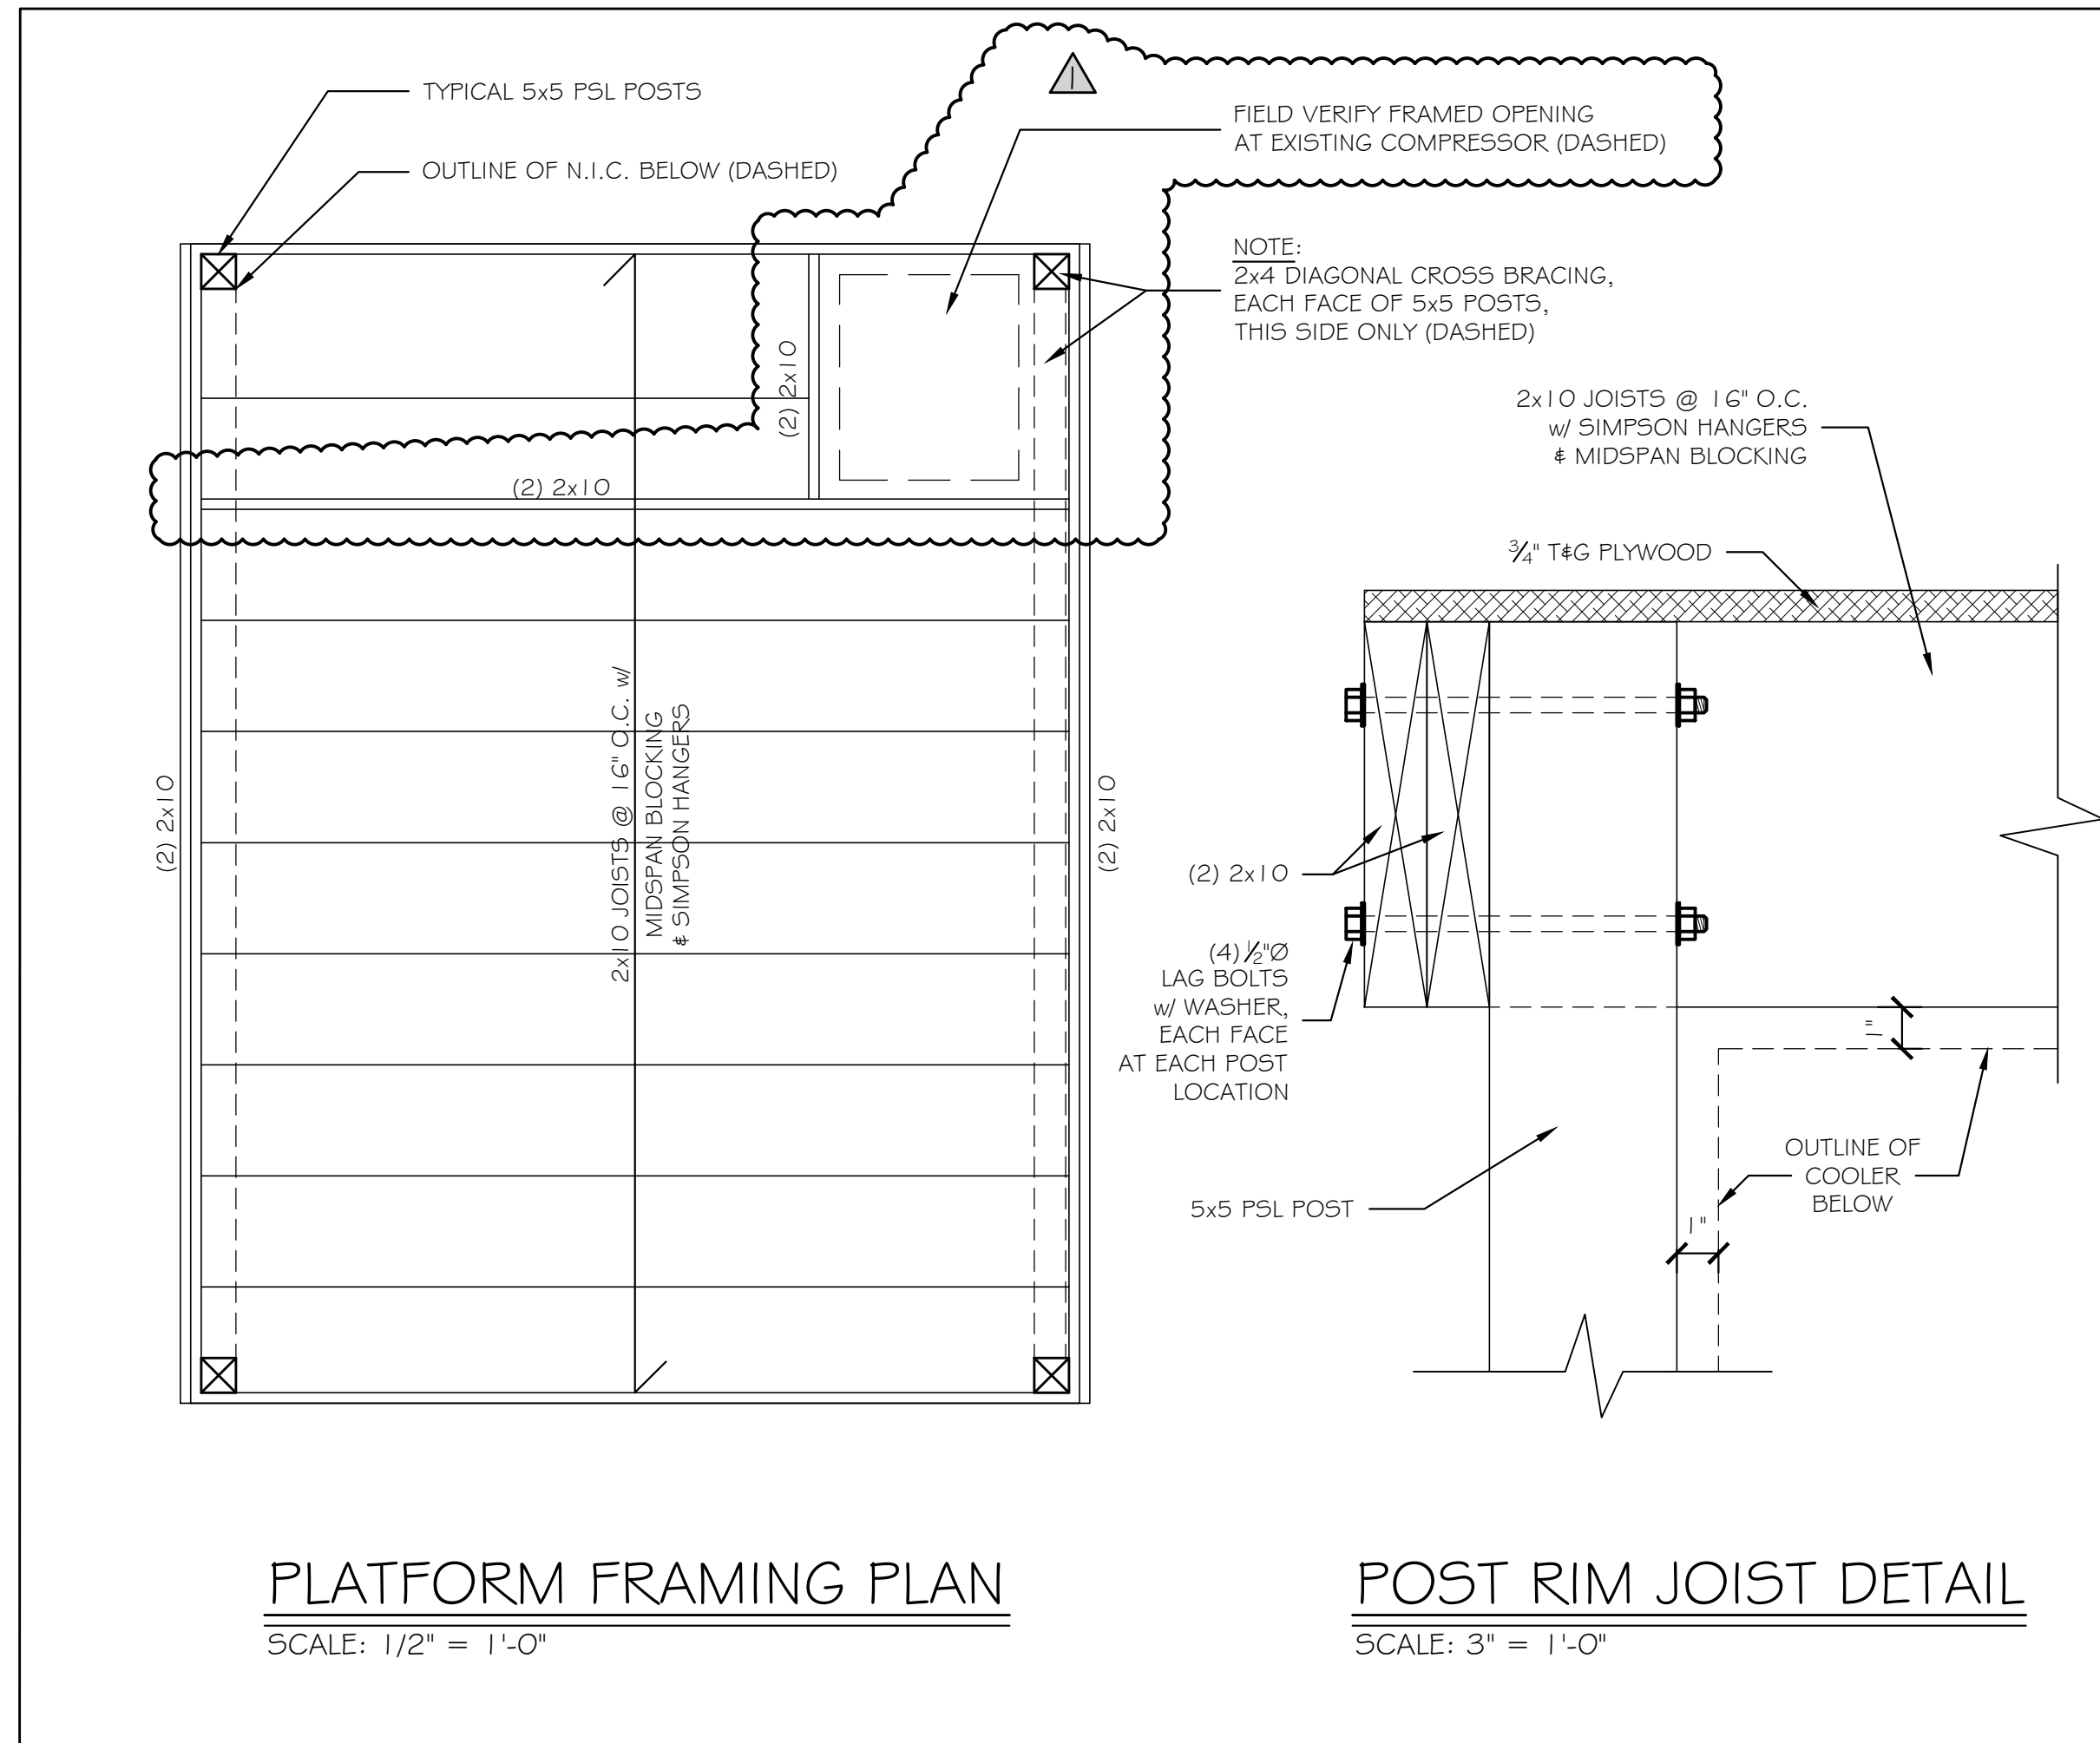


6 EQUIPMENT PLATFORM AT WALK-IN COOLER 1/2" = 1'-0"

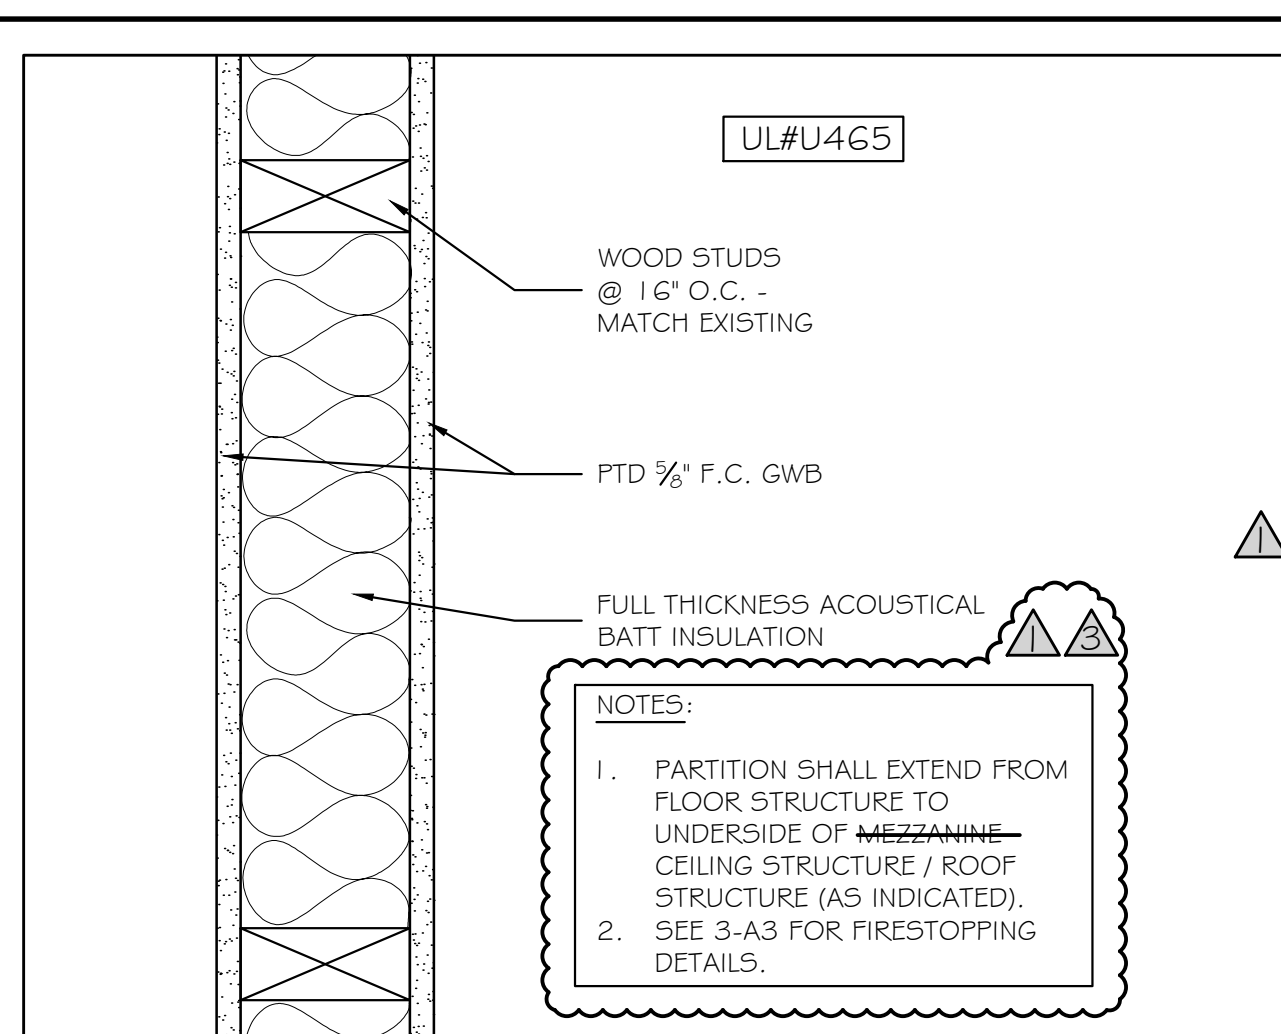


1 TYPICAL 1 HR RATED PARTITION 3" = 1'-0"

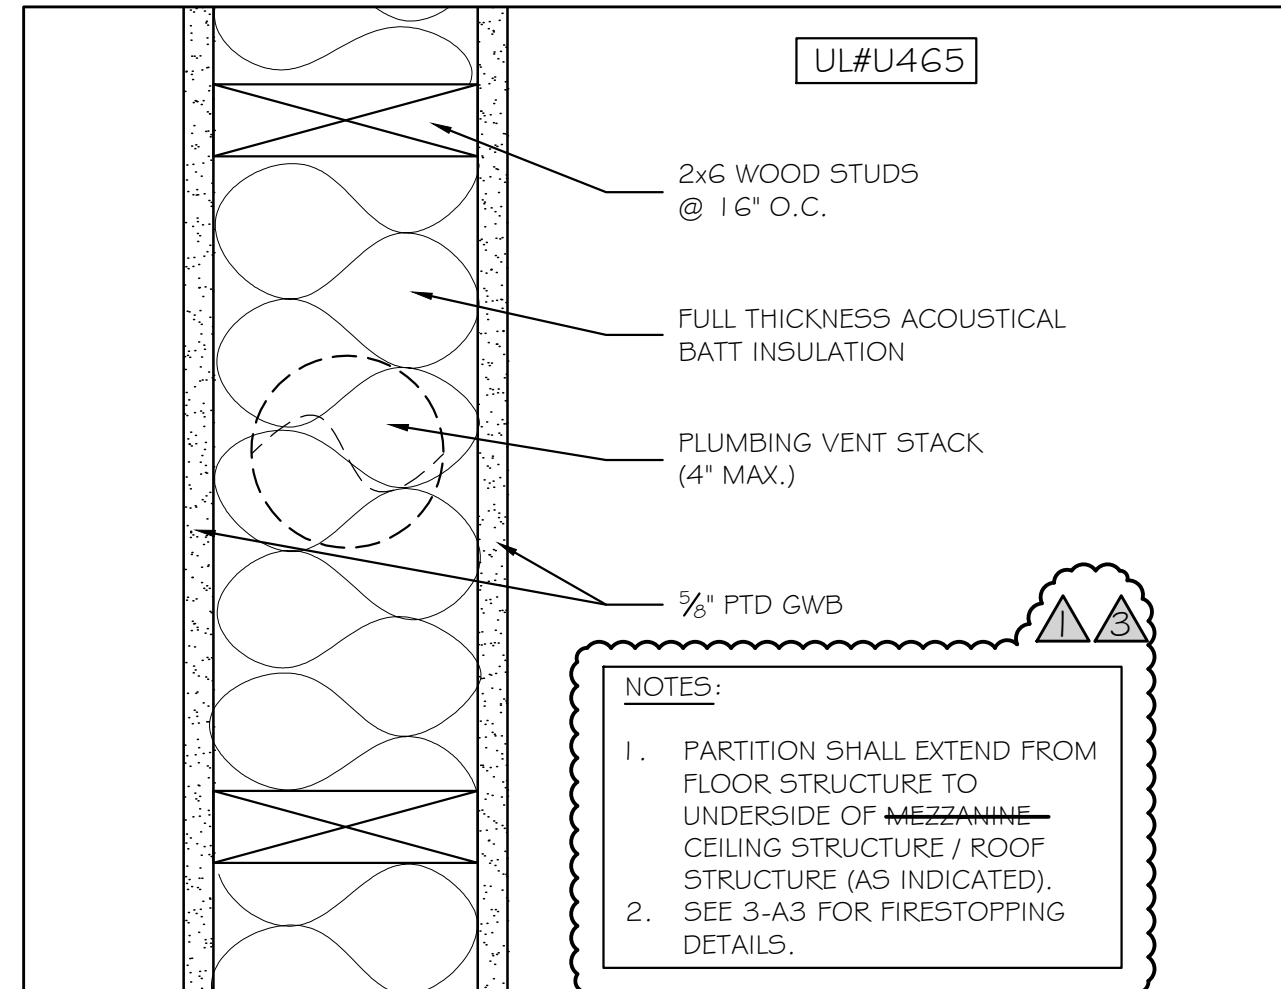

2 TYPICAL PARTITION 3" = 1'-0"

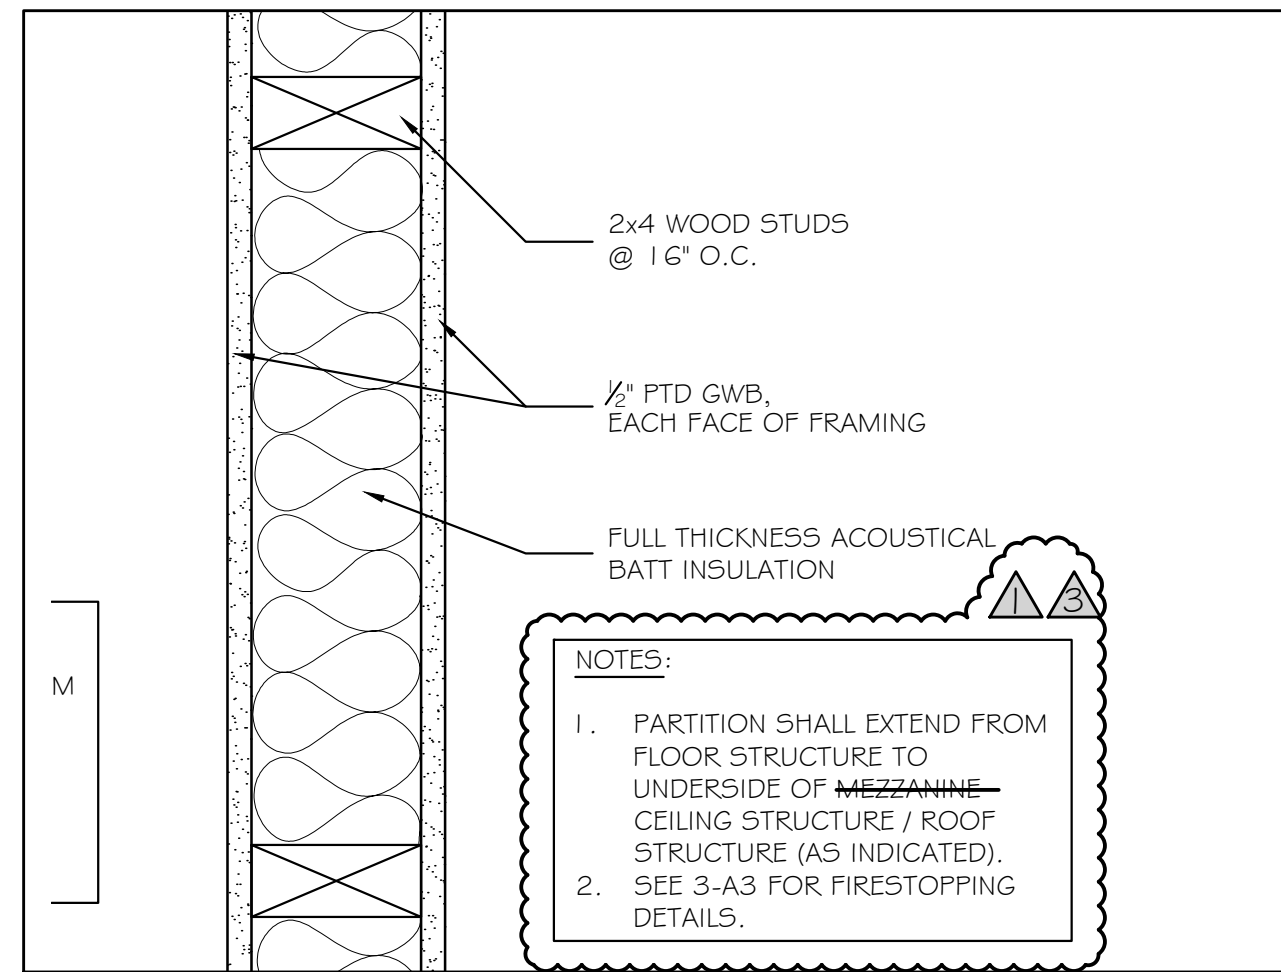

3 TYPICAL PARTITION 3" = 1'-0"

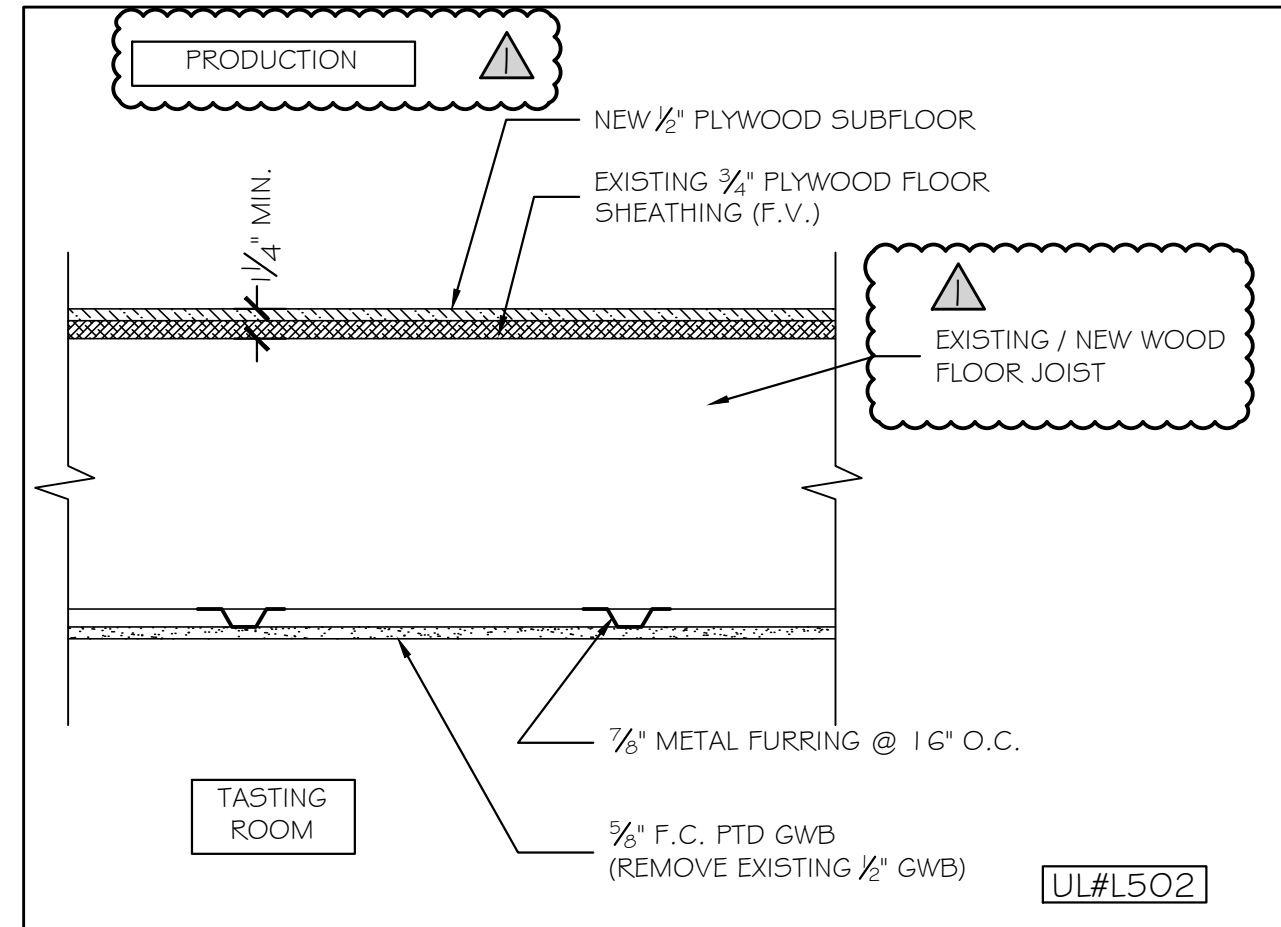


4 1 HR RATED FLOOR/CEILING ASSEMBLY 1 1/2" = 1'-0"

DOOR SCHEDULE

NO.	TYPE	SIZE (w x h)	THK	INSUL	HDWE	FR	GLASS		REMARKS	FRAMES			THRESHOLDS				
							TYPE	SIZE		TYPE	FR	PROFILE	HEAD	JAMB	MAT'L	SILL	FIN
101	A	3070	1	NO	HW-1	1 HR	NONE	NONE		HM	1 HR	DW			NONE		
102	A	3070	1	NO	HW-2	NO	NONE	NONE		HM	NO	DW			NONE		
103	A	3070	1	NO	HW-2	NO	NONE	NONE		HM	NO	DW			NONE		
104	B	7070	1	NO	---	NO	TEMP	FULL	HI-LIFT TRACK	HM	NO	---	MFGR	MFGR	MFGR		
105	A	6070 PR	1	NO	HW-3	NO	NONE	NONE		HM	NO	DW			NONE		
E1	E	E	E	E	HW-4	NO	E	E		E	E	E	E	E	E	E	E
E2	E	E	E	E	HW-5	NO	E	E		E	E	E	E	E	E	E	E
E3	E	E	E	E	HW-6	NO	E	E		E	E	E	E	E	E	E	E
E4	E	E	E	E	HW-7	NO	E	E		E	E	E	E	E	E	E	E

FINISH SCHEDULE

RM NO.	NAME	WALLS				FLOORS				CEILING A		CEILING B		REMARKS
		N	E	S	W	MAT'L	BASE	MAT'L	BASE	TYPE	HT.	TYPE	HT.	
101	STAFF	(E)*	(E)*	(E)*	(E)*	(E) CH	VCB	---	---	(E)*	(E) 8'-0"	---	---	*PATCH / PAINT
102	TASTING ROOM	(E)*	(E)*	(E)*	---	(E) CH	VCB	---	---	P/GWB	8'-0"	---	---	*PATCH / PAINT
103	UNISEX TOILET	P/GWB	P/GWB	P/GWB	P/GWB	(E) CH	VCB	---	---	P/GWB	8'-0"	---	---	
104	UNISEX TOILET	P/GWB	P/GWB	P/GWB	P/GWB	(E) CH	VCB	---	---	P/GWB	8'-0"	---	---	
105	PRODUCTION AREA	(E)	(E)*	(E)	(E)	(E) CH	VCB*	---	---	(E)	(E)	---	---	*PATCH / PAINT
106	PRODUCTION AREA	(E)*	(E)	(E)*	(E)	(E) CH	VCB*	---	---	(E)	(E)	---	---	*PATCH / PAINT
107	PRODUCTION AREA	(E)	(E)	(E)*	(E)	(E) CH	VCB*	---	---	(E)	(E)	---	---	*PATCH / PAINT
108	STAGING/SHIPPING/REC.	(E)*	(E)	(E)	(E)	(E) CH	VCB*	---	---	(E)	(E)	---	---	*PATCH / PAINT
109	QC LAB	(E) P	(E) P	(E) P	(E) P	(E) CH	(E)	---	---	(E)	(E)	---	---	*PATCH / PAINT

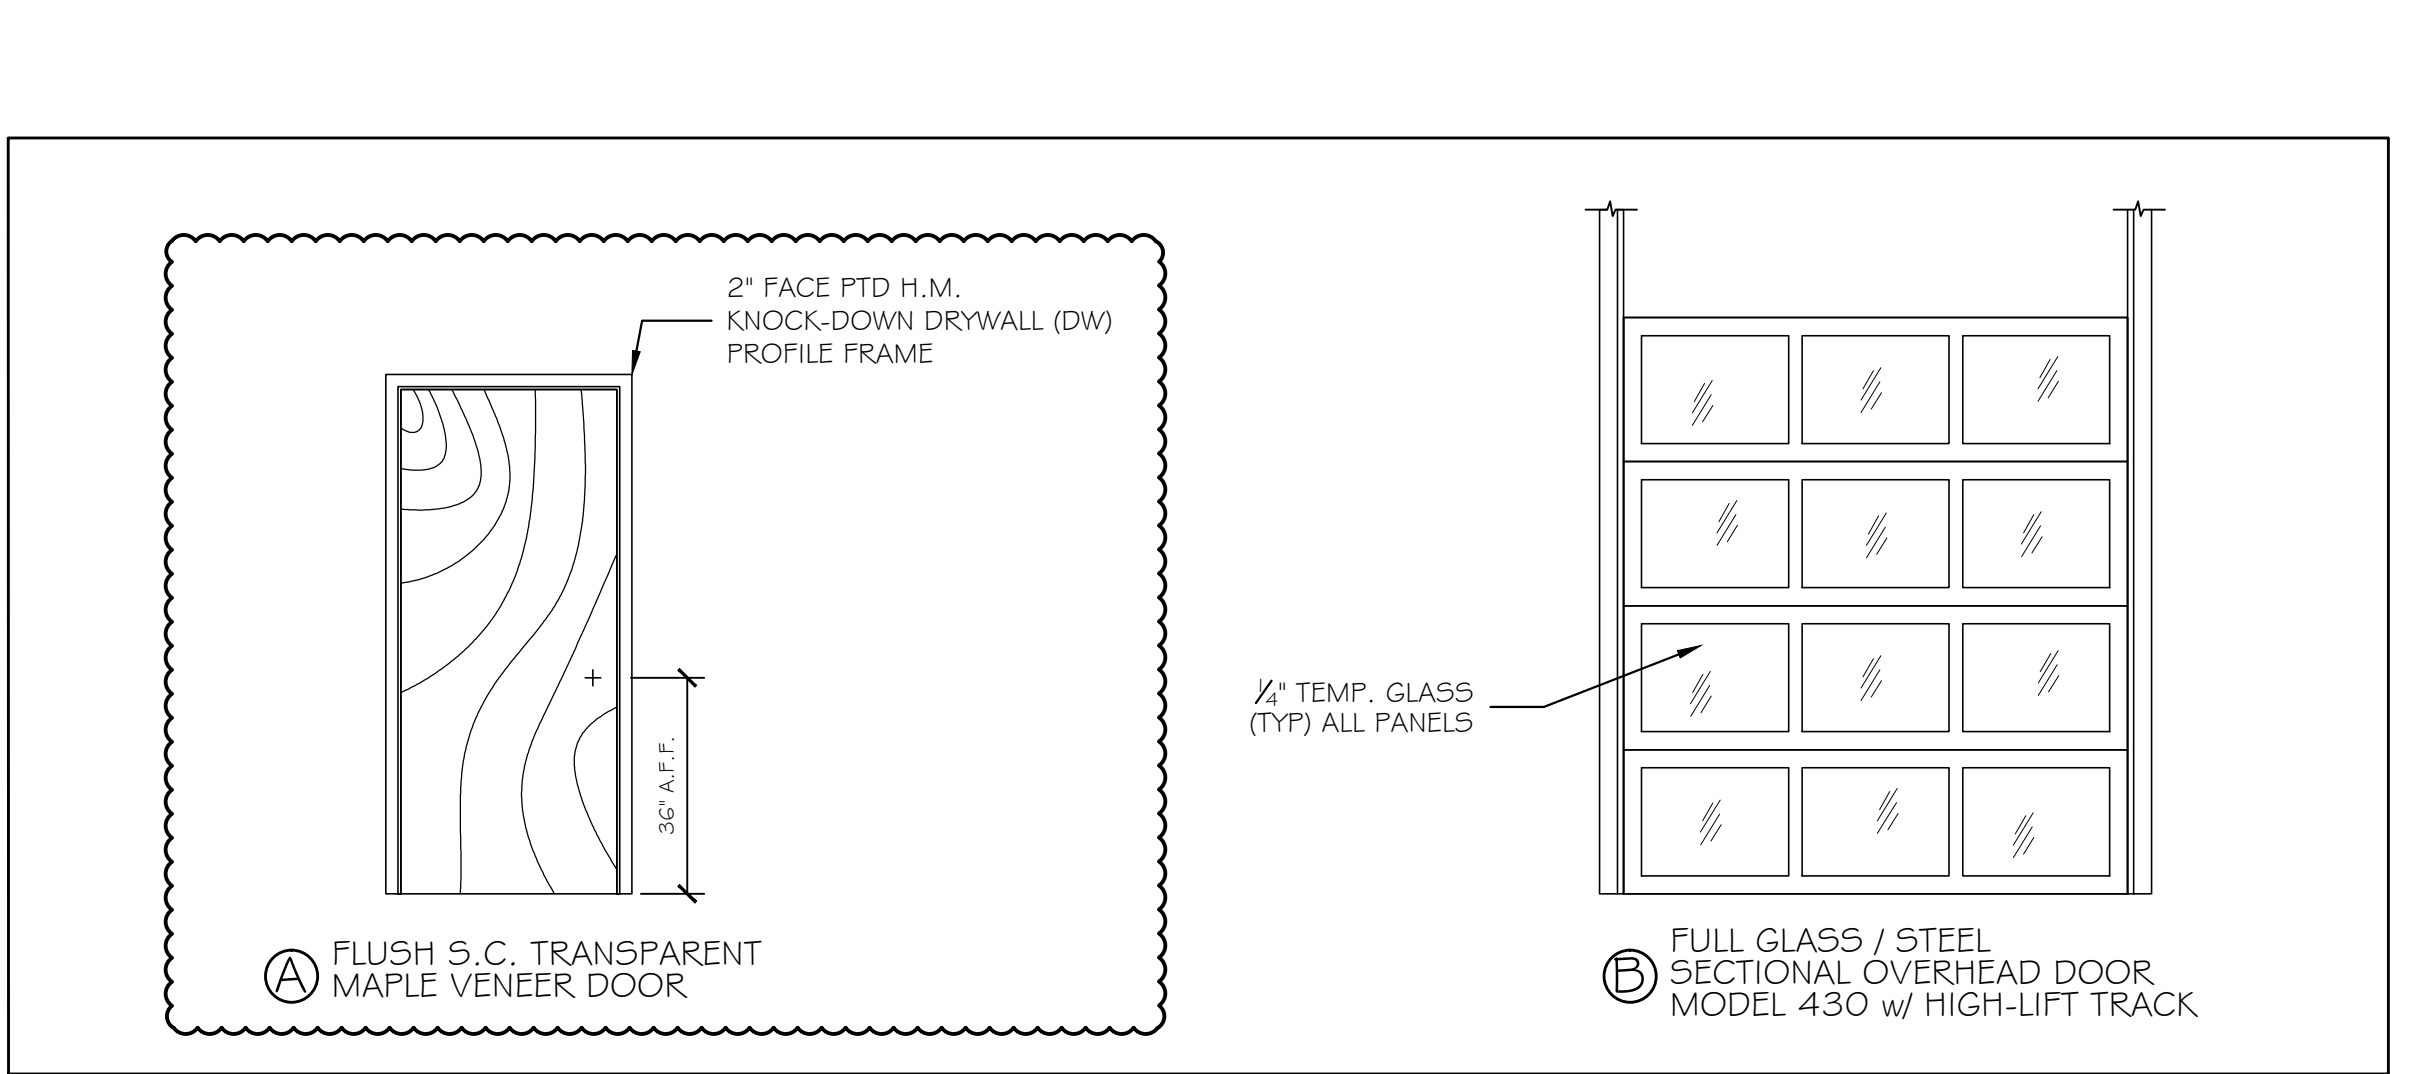

DOOR TYPES 3/8" = 1'-0"

HARDWARE SCHEDULE

HW-1 NEW INTERIOR DOOR	HW-4 EXISTING EXTERIOR DOOR (NO WORK)	HW-7 EXISTING INTERIOR PAIR DOORS
3 BUTTS	3 EXISTING BUTTS	6 EXISTING BUTTS
1 LEVER LOCKSET - OFFICE FUNCTION	1 EXISTING LEVER LOCKSET - EXIT FUNCTION	1 NEW LEVER LOCKSET - EXIT FUNCTION
1 DOOR CLOSER	1 EXISTING CLOSER	2 NEW FLUSHBOLTS (INACTIVE LEAF)
2 FRAME SILENCERS	1 EXISTING THRESHOLD	
	1 EXISTING WEATHERSTRIPPING SET	
HW-2 NEW INTERIOR DOOR	HW-5 EXISTING EXTERIOR DOOR	
3 BUTTS	3 EXISTING BUTTS	
1 LEVER LOCKSET - PRIVACY FUNCTION WITH OCCUPANCY INDICATOR	1 NEW LEVER LOCKSET - EXIT FUNCTION	
1 DOOR STOP	1 NEW CLOSER	
2 FRAME SILENCERS	1 EXISTING THRESHOLD	
	1 EXISTING WEATHERSTRIPPING SET	
HW-3 NEW INTERIOR PAIR DOORS	HW-6 EXISTING INTERIOR DOOR	
6 BUTTS	3 EXISTING BUTTS	
1 LEVER LOCKSET - STORE ROOM FUNCTION	1 NEW LEVER LOCKSET - PASSAGE FUNCTION	
2 FLUSH BOLTS		
2 FRAME SILENCERS		

HARDWARE SCHEDULE