
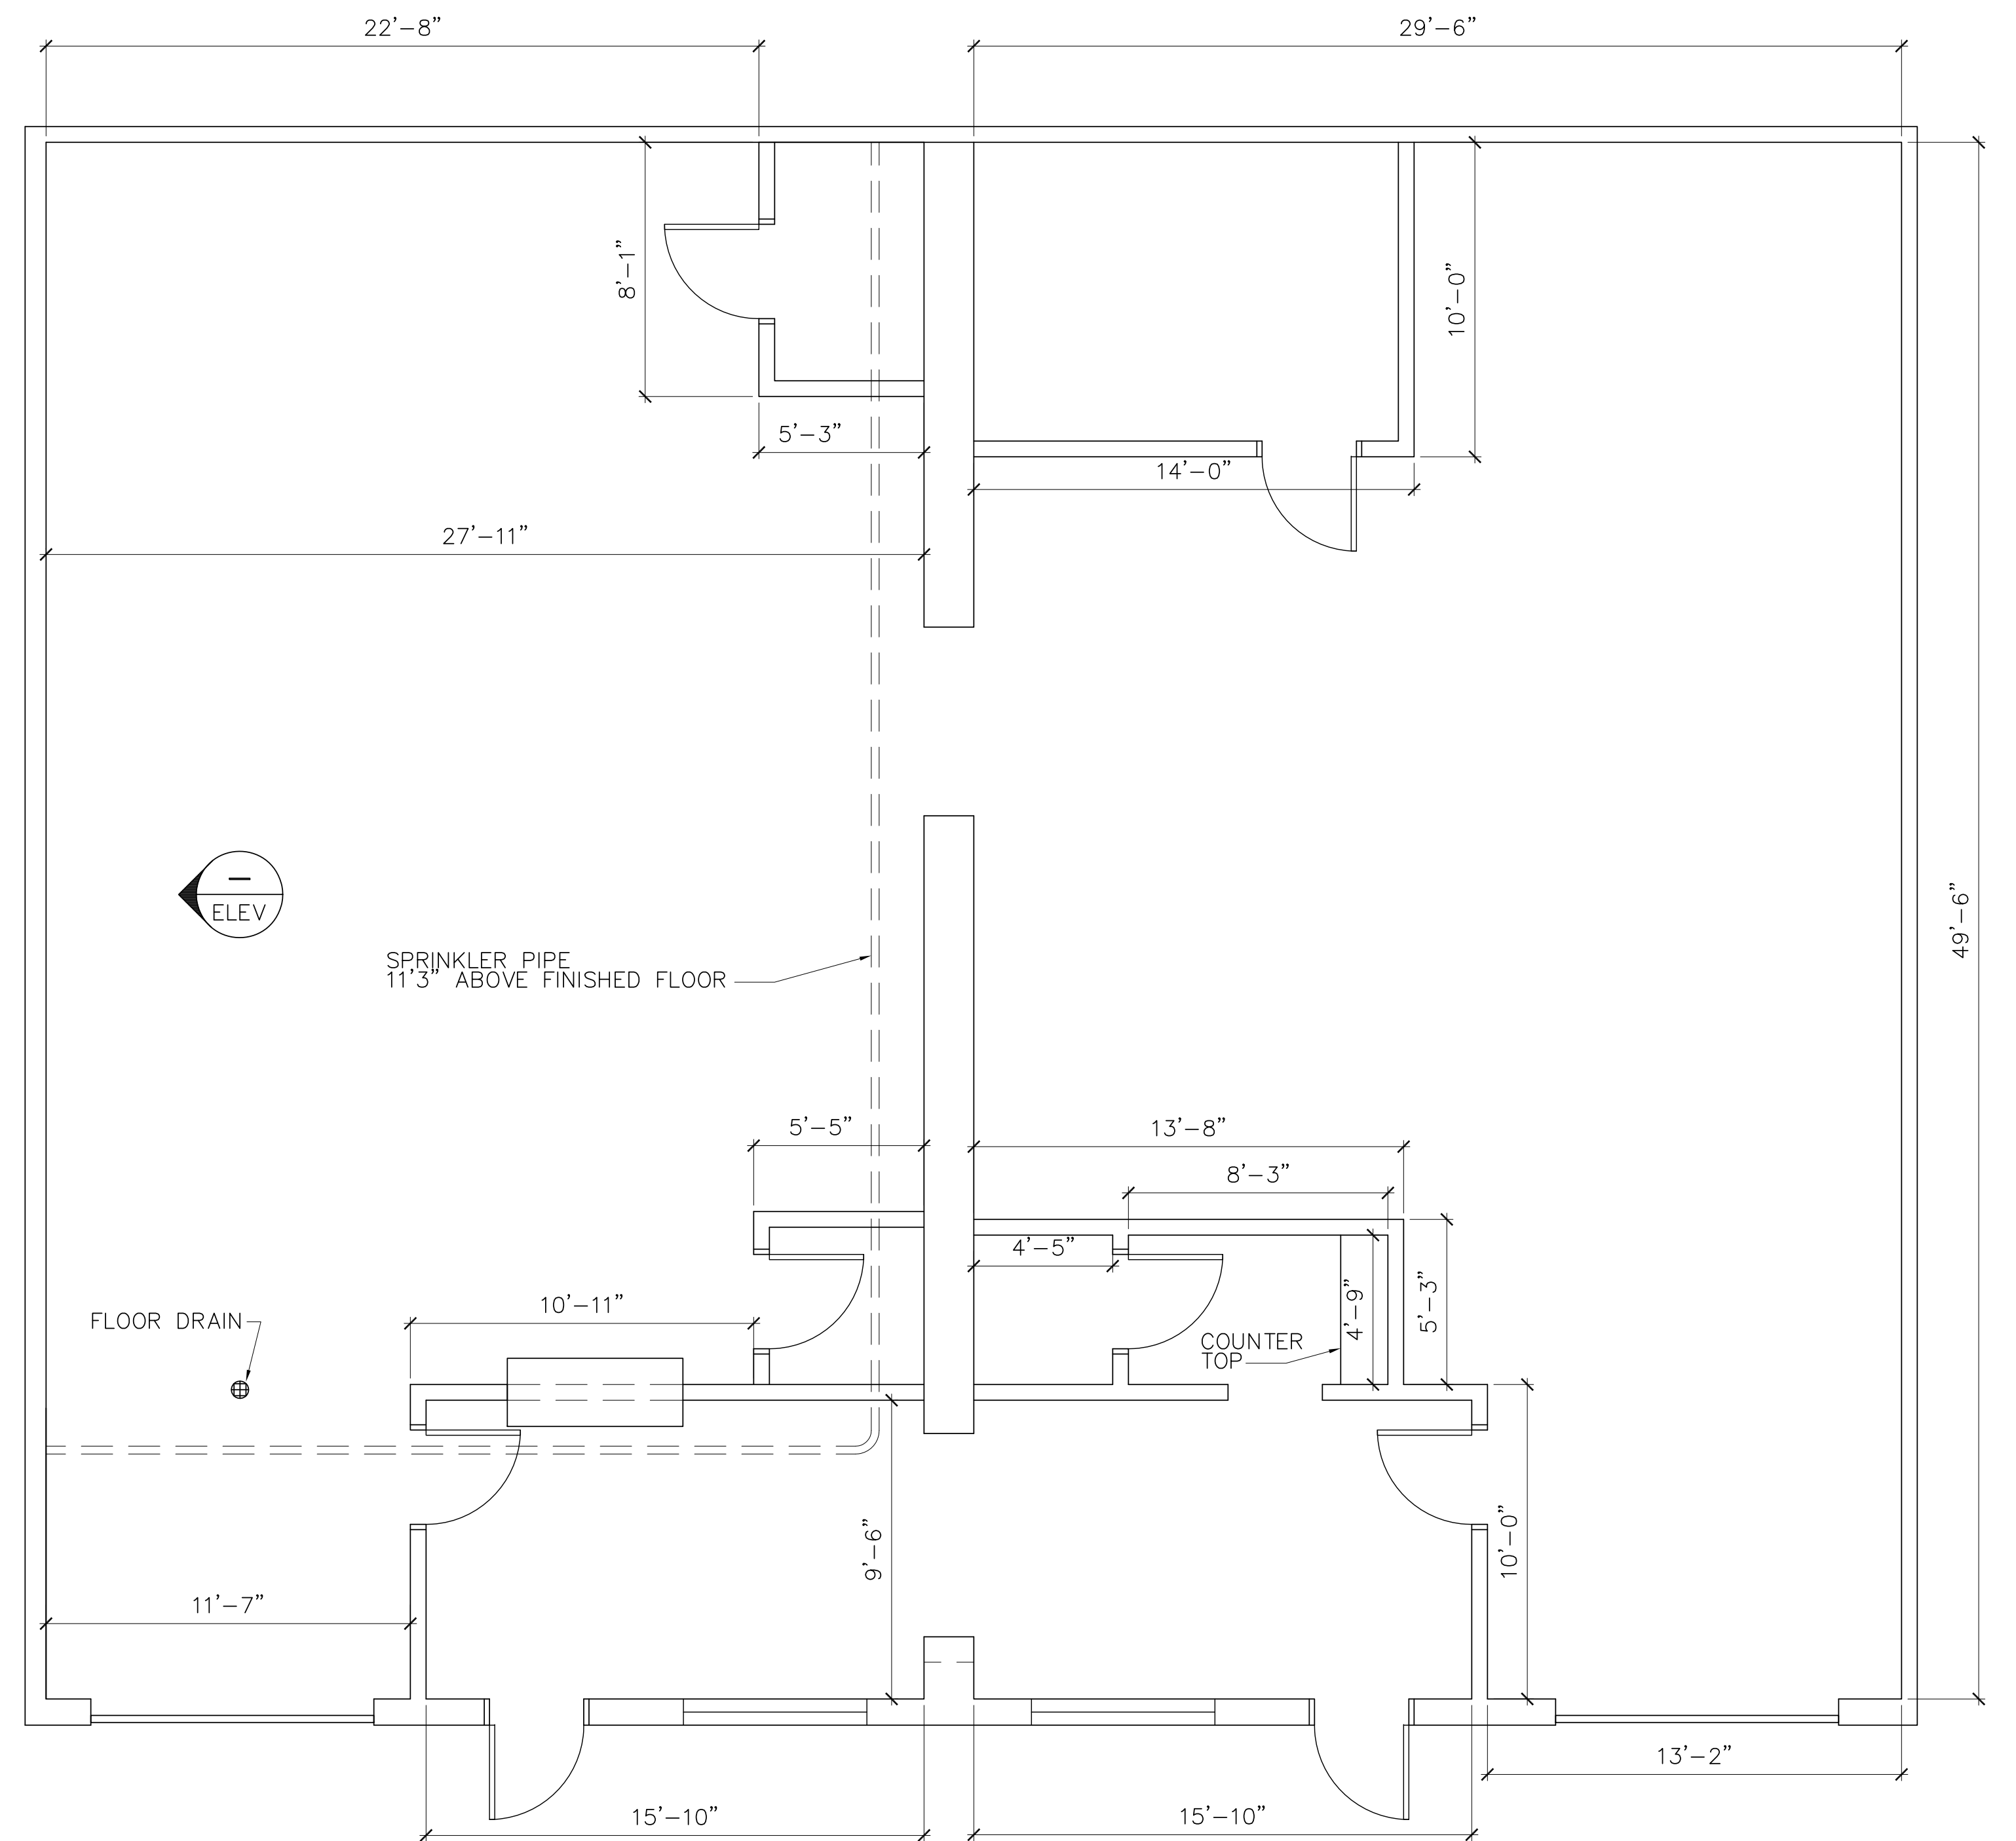


ELEVATION

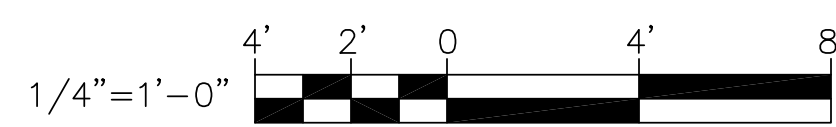

AUSTIN STREET BREWERY LAYOUT PLAN ADDITION
1380 TOTAL SQUARE FEET