


I-I WALL SECTION  
1/2" = 1'-0"

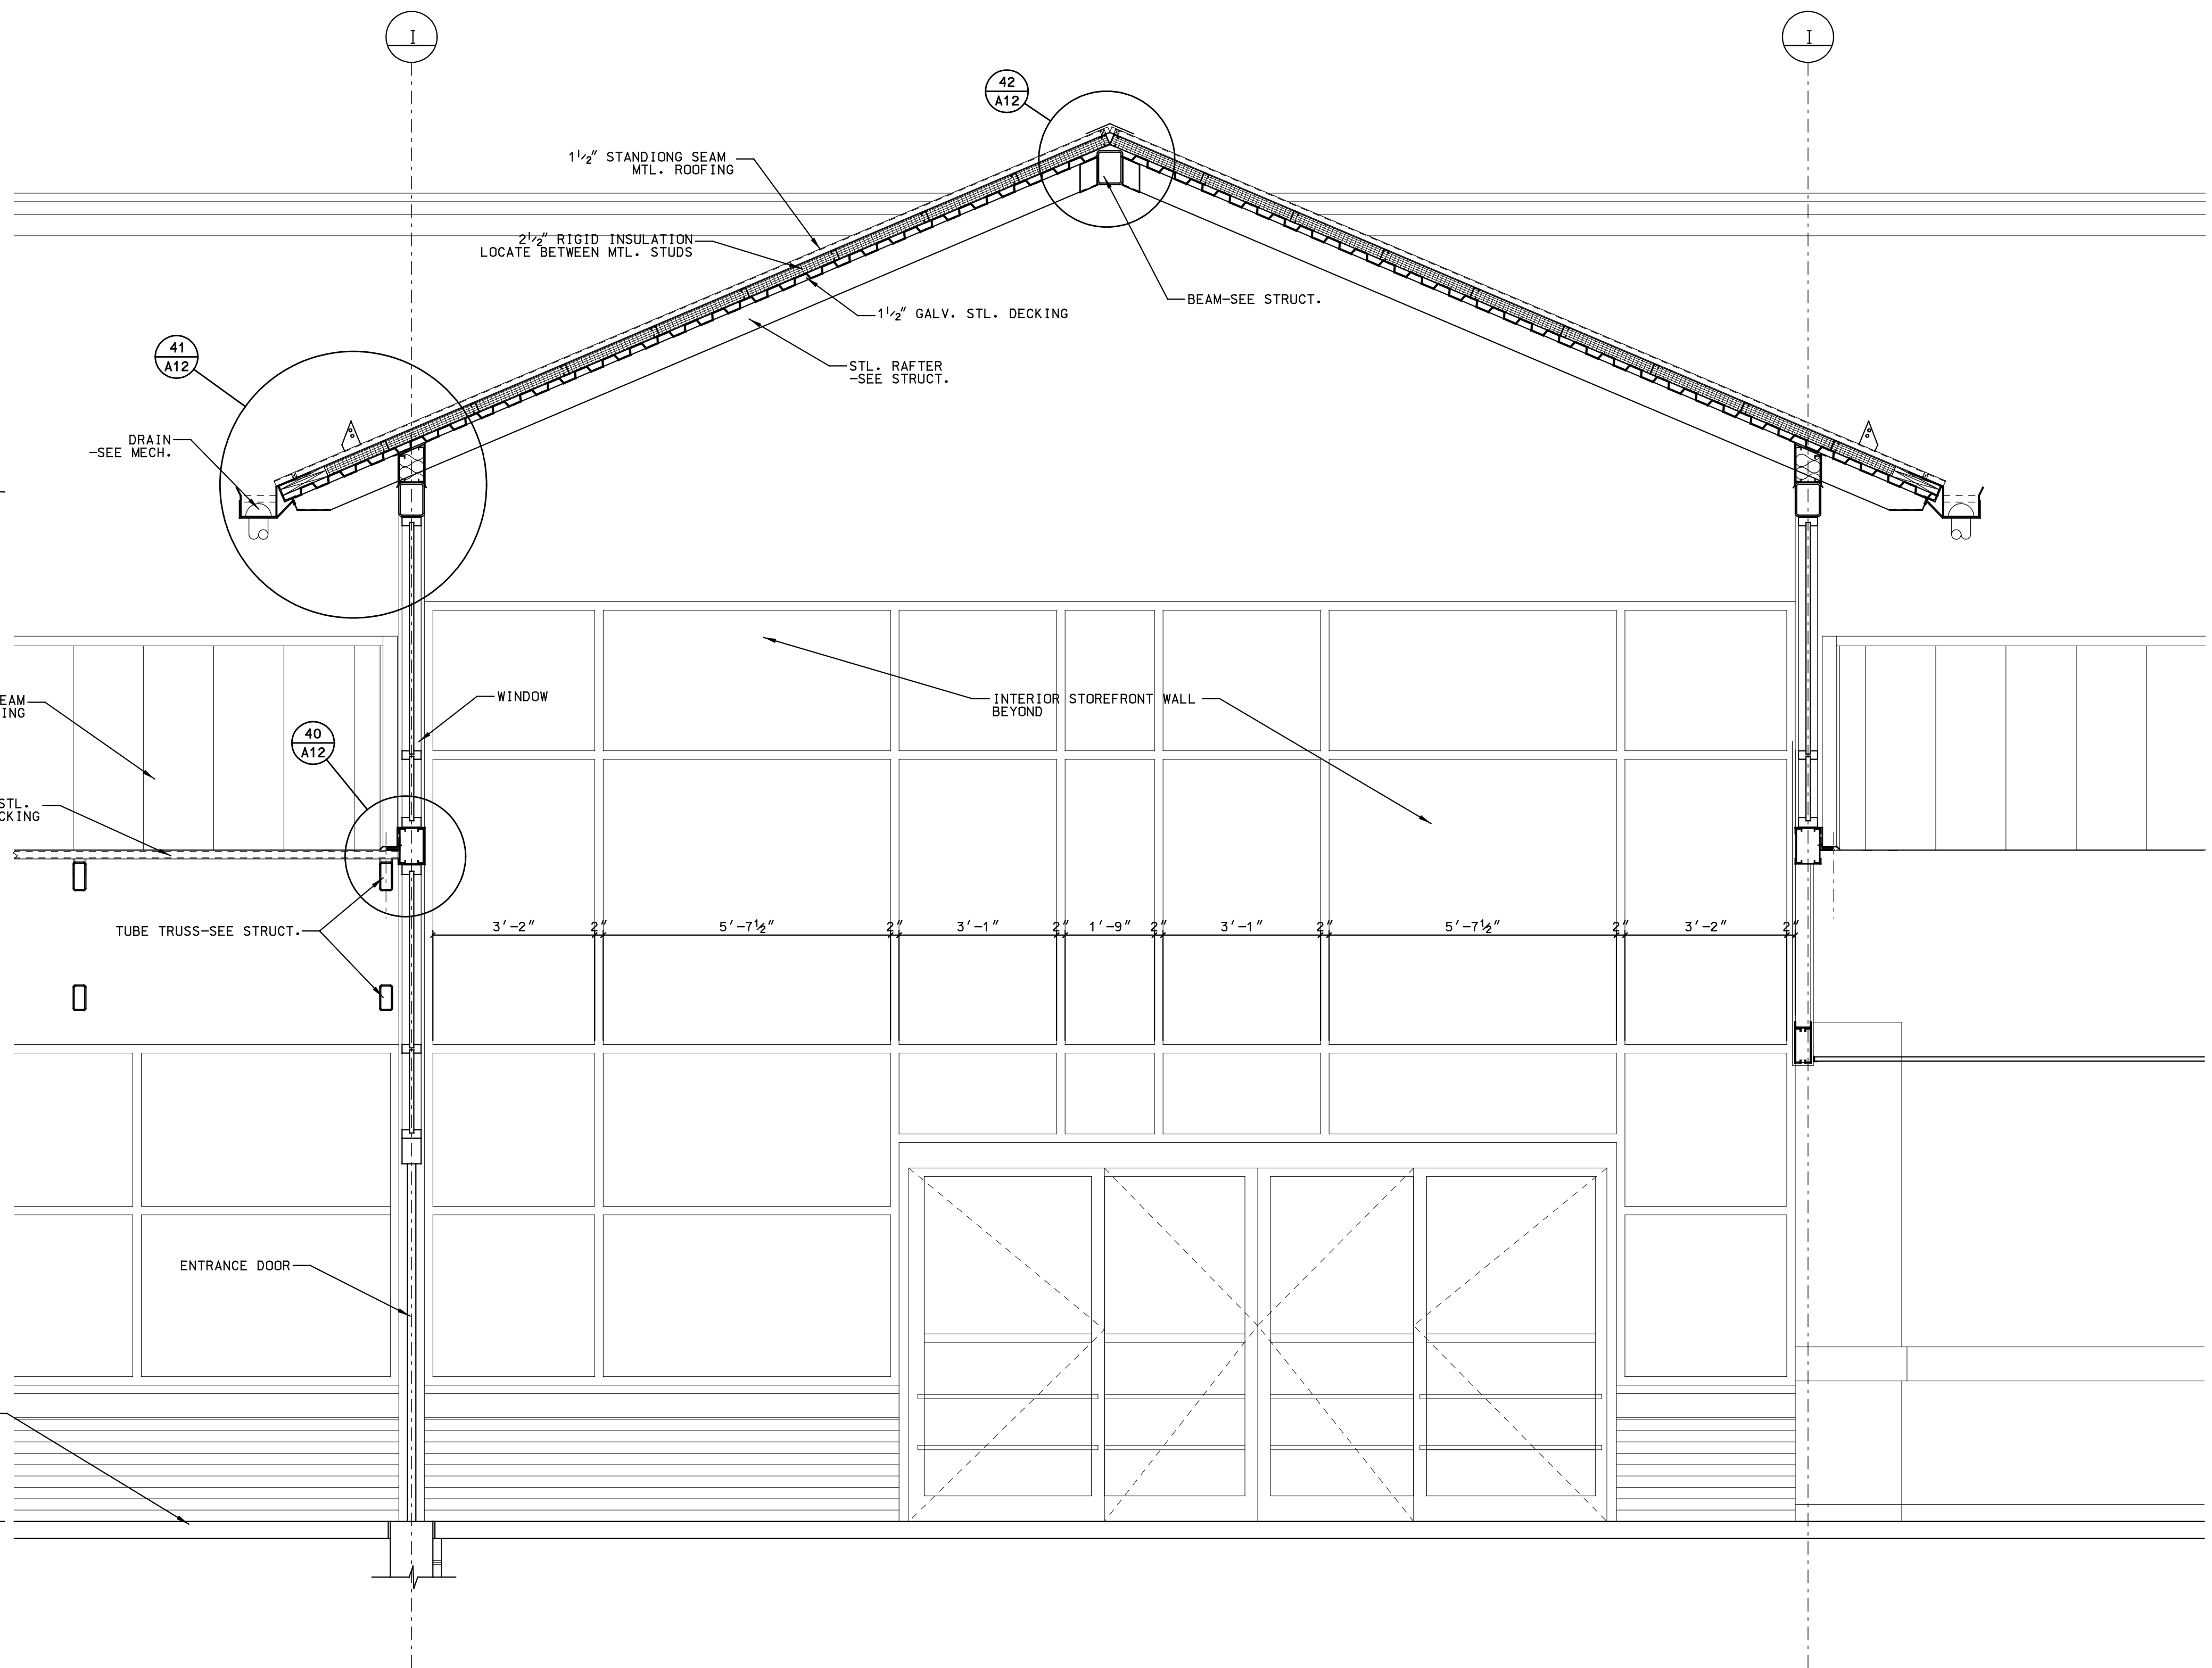

J-J WALL SECTION  
1/2" = 1'-0"

DATE	BY

DATE	BY	DESCRIPTION

**Hannaford**  
Riverside Street  
Portland, Maine

**WALL SECTIONS & DETAILS**

DESIGN	DATE
K ST PIERRE	
K ST PIERRE	

**A7**