



05/11/2004 05/11/2004

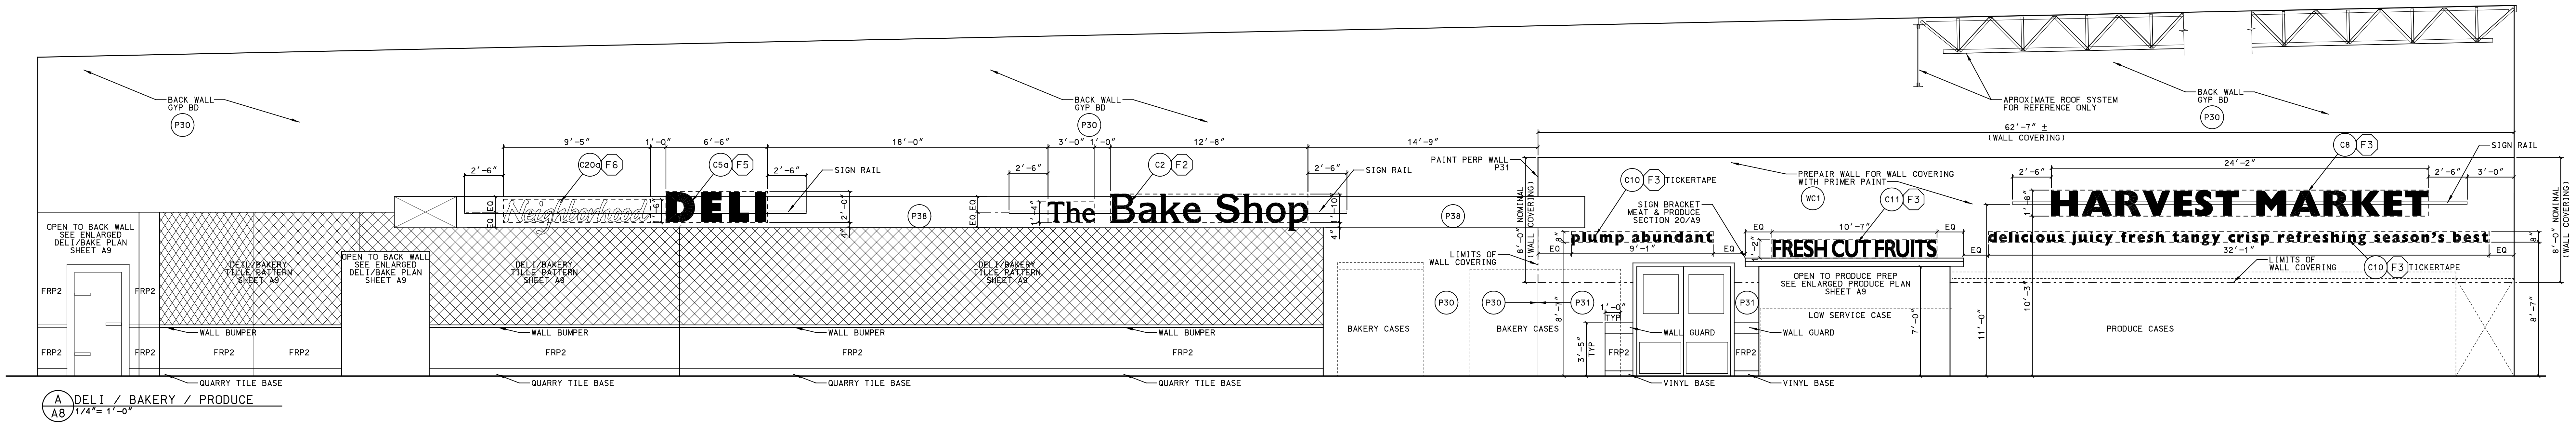


A DELI / BAKERY / PRODUCE 1/4" = 1'-0"

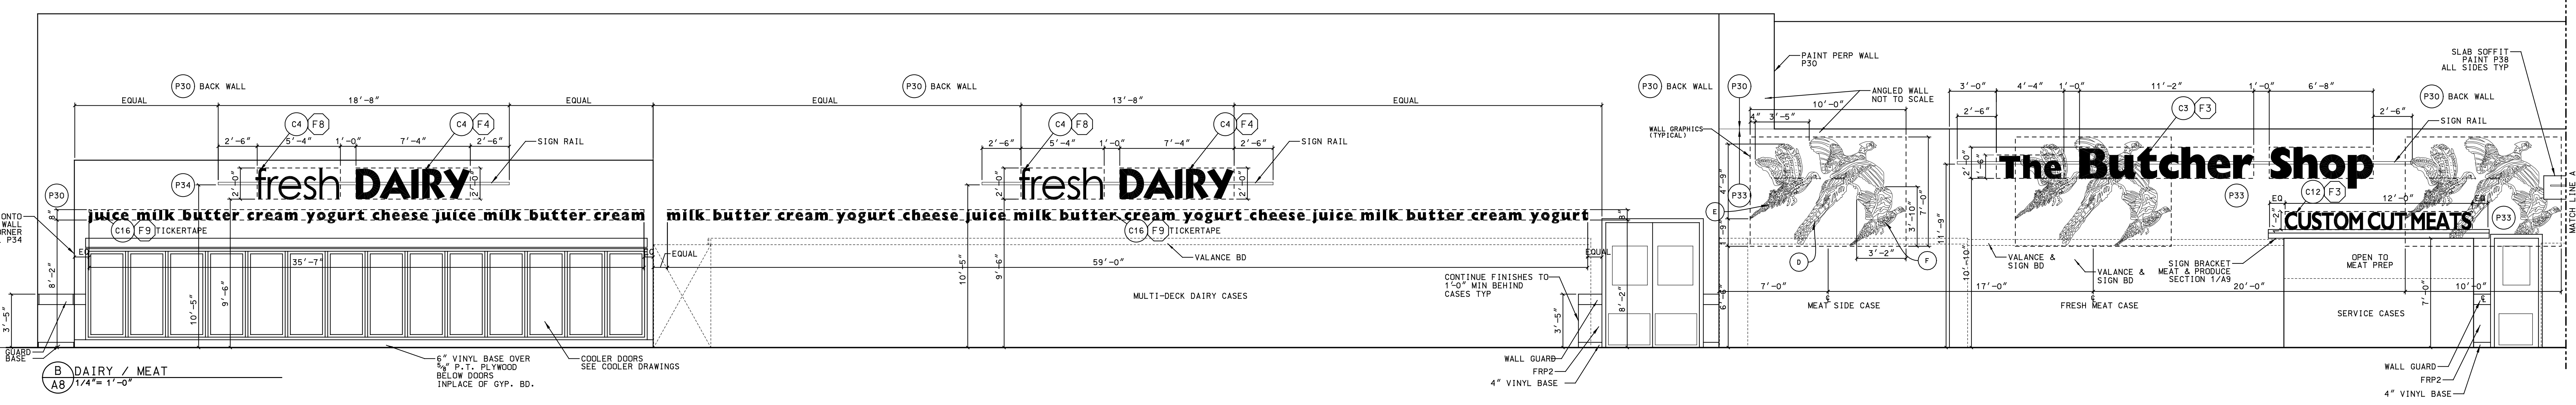


B DAIRY / MEAT 1/4" = 1'-0"


D DAIRY 1/4" = 1'-0"

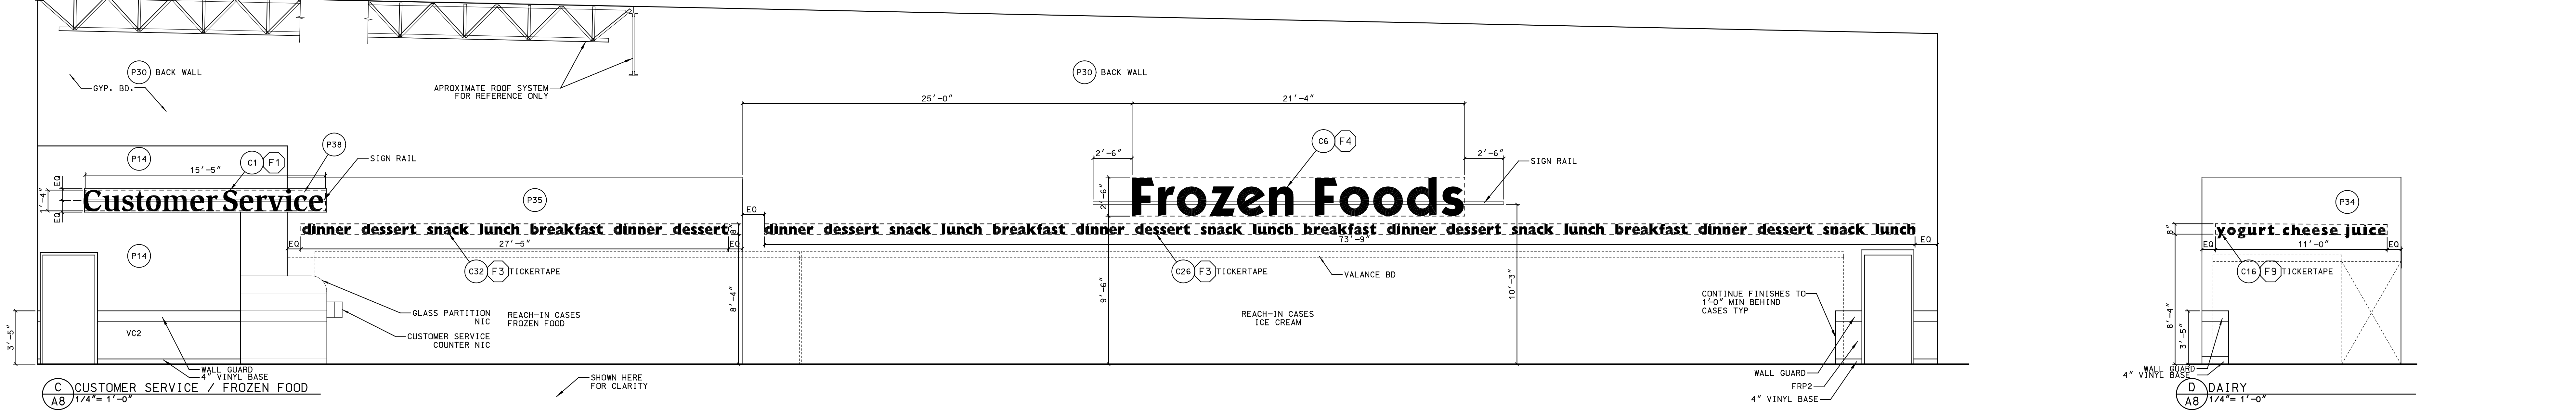

C CUSTOMER SERVICE / FROZEN FOOD 1/4" = 1'-0"

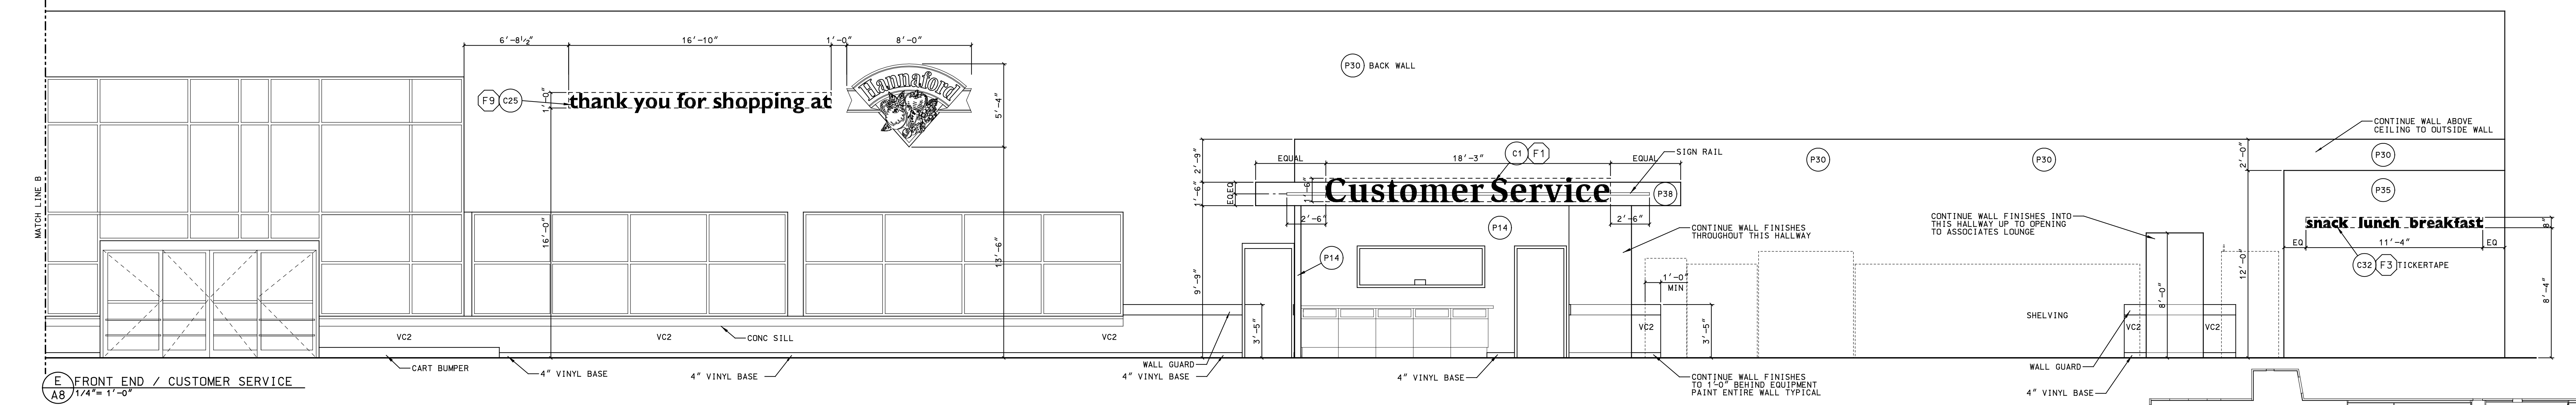

E FRONT END / CUSTOMER SERVICE 1/4" = 1'-0"

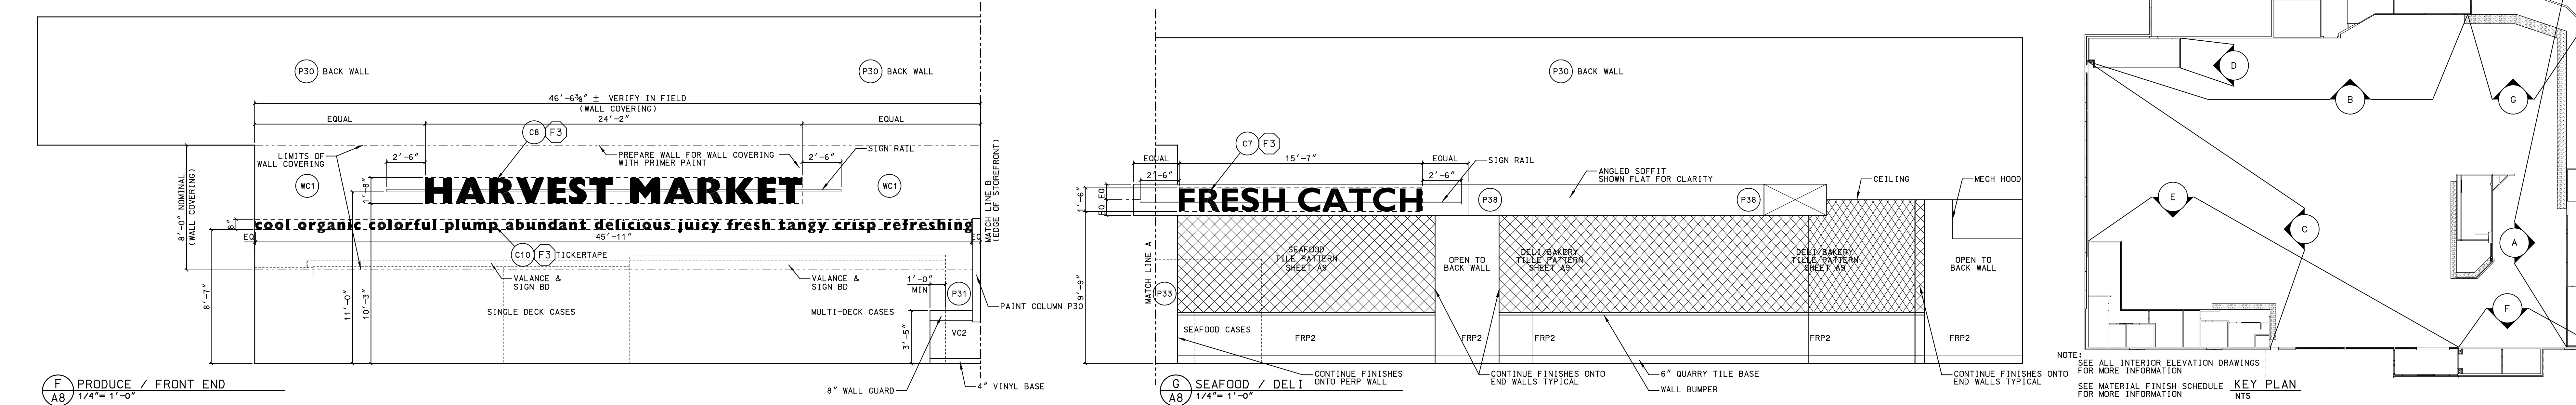

F PRODUCE / FRONT END 1/4" = 1'-0"

G SEAFOOD / DELI 1/4" = 1'-0"

NOTE: ALL INTERIOR ELEVATION DRAWINGS FOR MORE INFORMATION SEE MATERIAL FINISH SCHEDULE FOR MORE INFORMATION

REVISIONS table with columns for DATE, BY, and DESCRIPTION.

REVISIONS table with columns for DATE, BY, and DESCRIPTION.

PROJECT TITLE: Hannaford Riverside Street Portland, Maine

SHEET TITLE: INTERIOR ELEVATIONS

Design team table with columns for DESIGN, DRAWING, CHECKED, and DATE.

SHEET: A8