

Table with columns: DATE, TIME, BY, FOR, REVIEWERS, CHECKED FOR CONSTRUCTION


Table with columns: DATE, TIME, BY, FOR, REVIEWERS, CHECKED FOR CONSTRUCTION

PROJECT TITLE: Hannaford Riverside Street Portland, Maine

SHEET TITLE: COMM/DATA SYSTEMS

Table with columns: DESIGN, DRAWING, CHECKED, PROJECT MGR, DATE

SHEET: E16

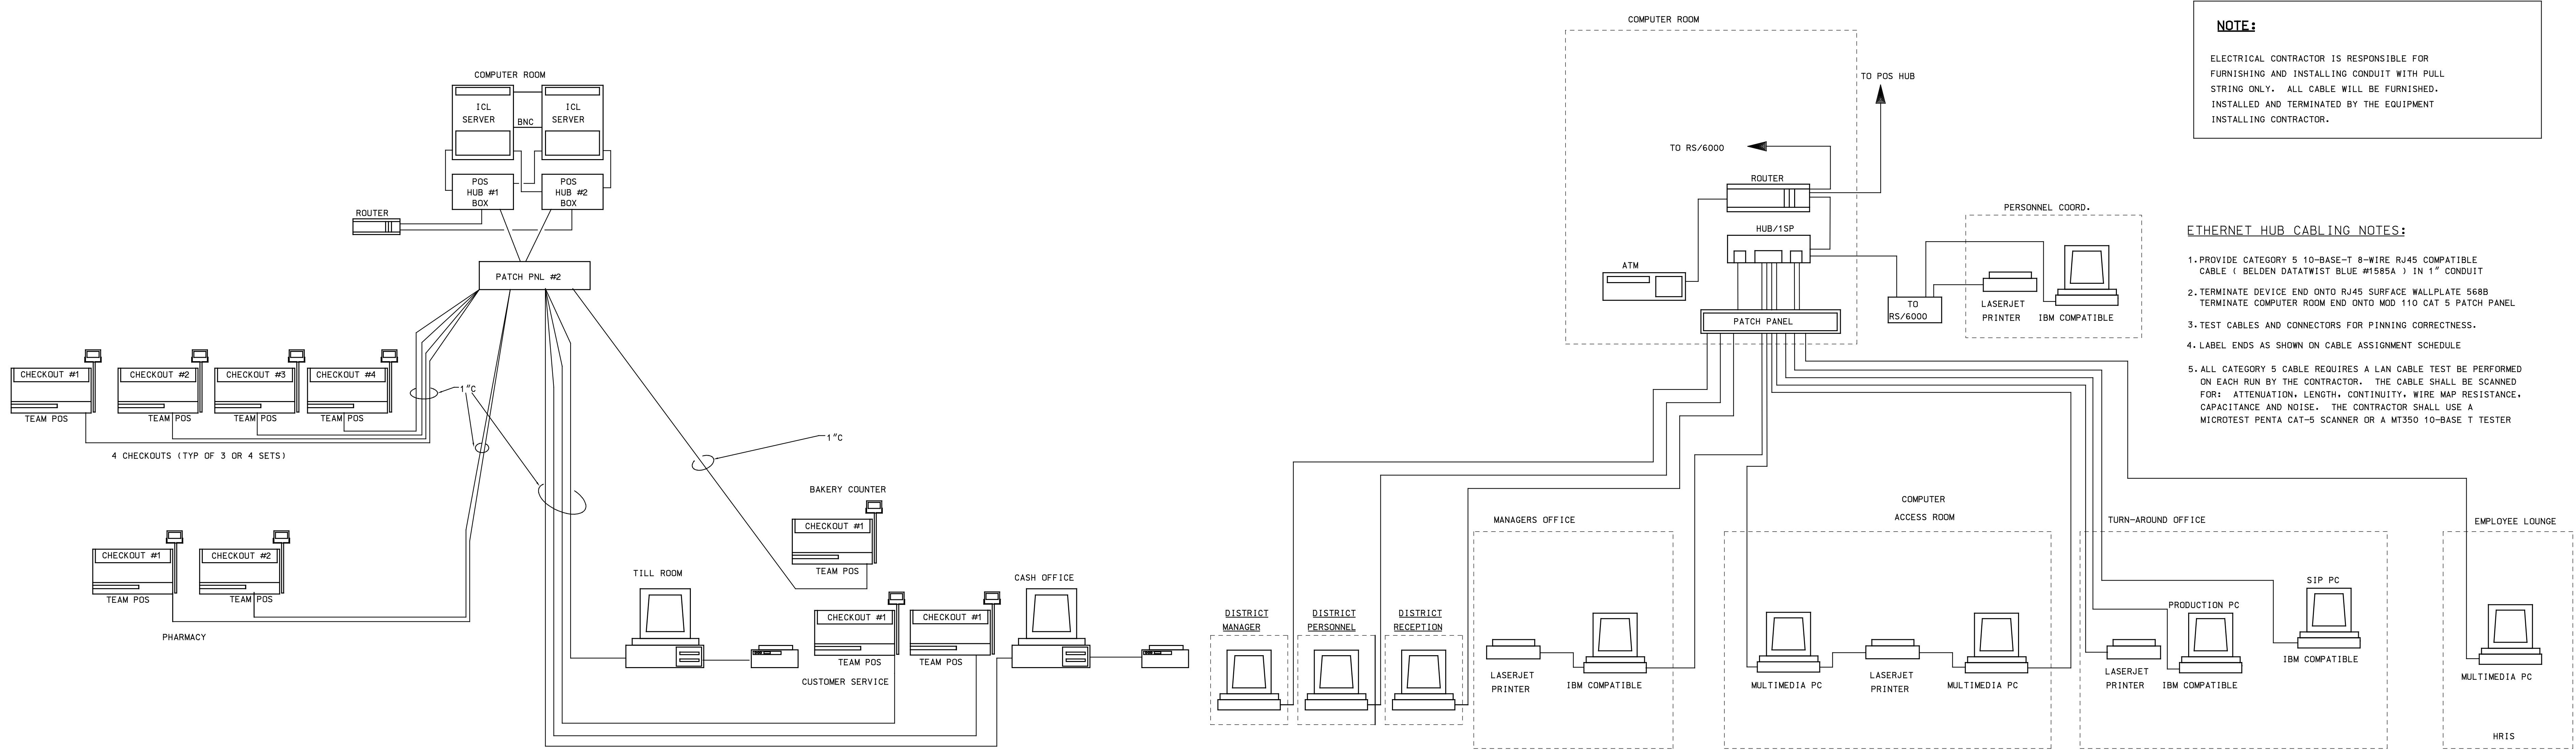


NOTE: ELECTRICAL CONTRACTOR IS RESPONSIBLE FOR FURNISHING AND INSTALLING CONDUIT WITH PULL STRING ONLY...

ETHERNET HUB CABLING NOTES: 1. PROVIDE CATEGORY 5 10-BASE-T 8-WIRE RJ45 COMPATIBLE CABLE...

NOTE: ELECTRICAL CONTRACTOR IS RESPONSIBLE FOR FURNISHING AND INSTALLING CONDUIT WITH PULL STRING ONLY...

CABLING NOTES: 1. PROVIDE CATEGORY 5 10-BASE-T ETHERNET CABLE (BELDEN #1585A)...

Table with columns: PATCH PANEL PORT NUMBER, PATCH PANEL #1 ISP, JACK NUMBER, PATCH PANEL #2 ESS, JACK NUMBER

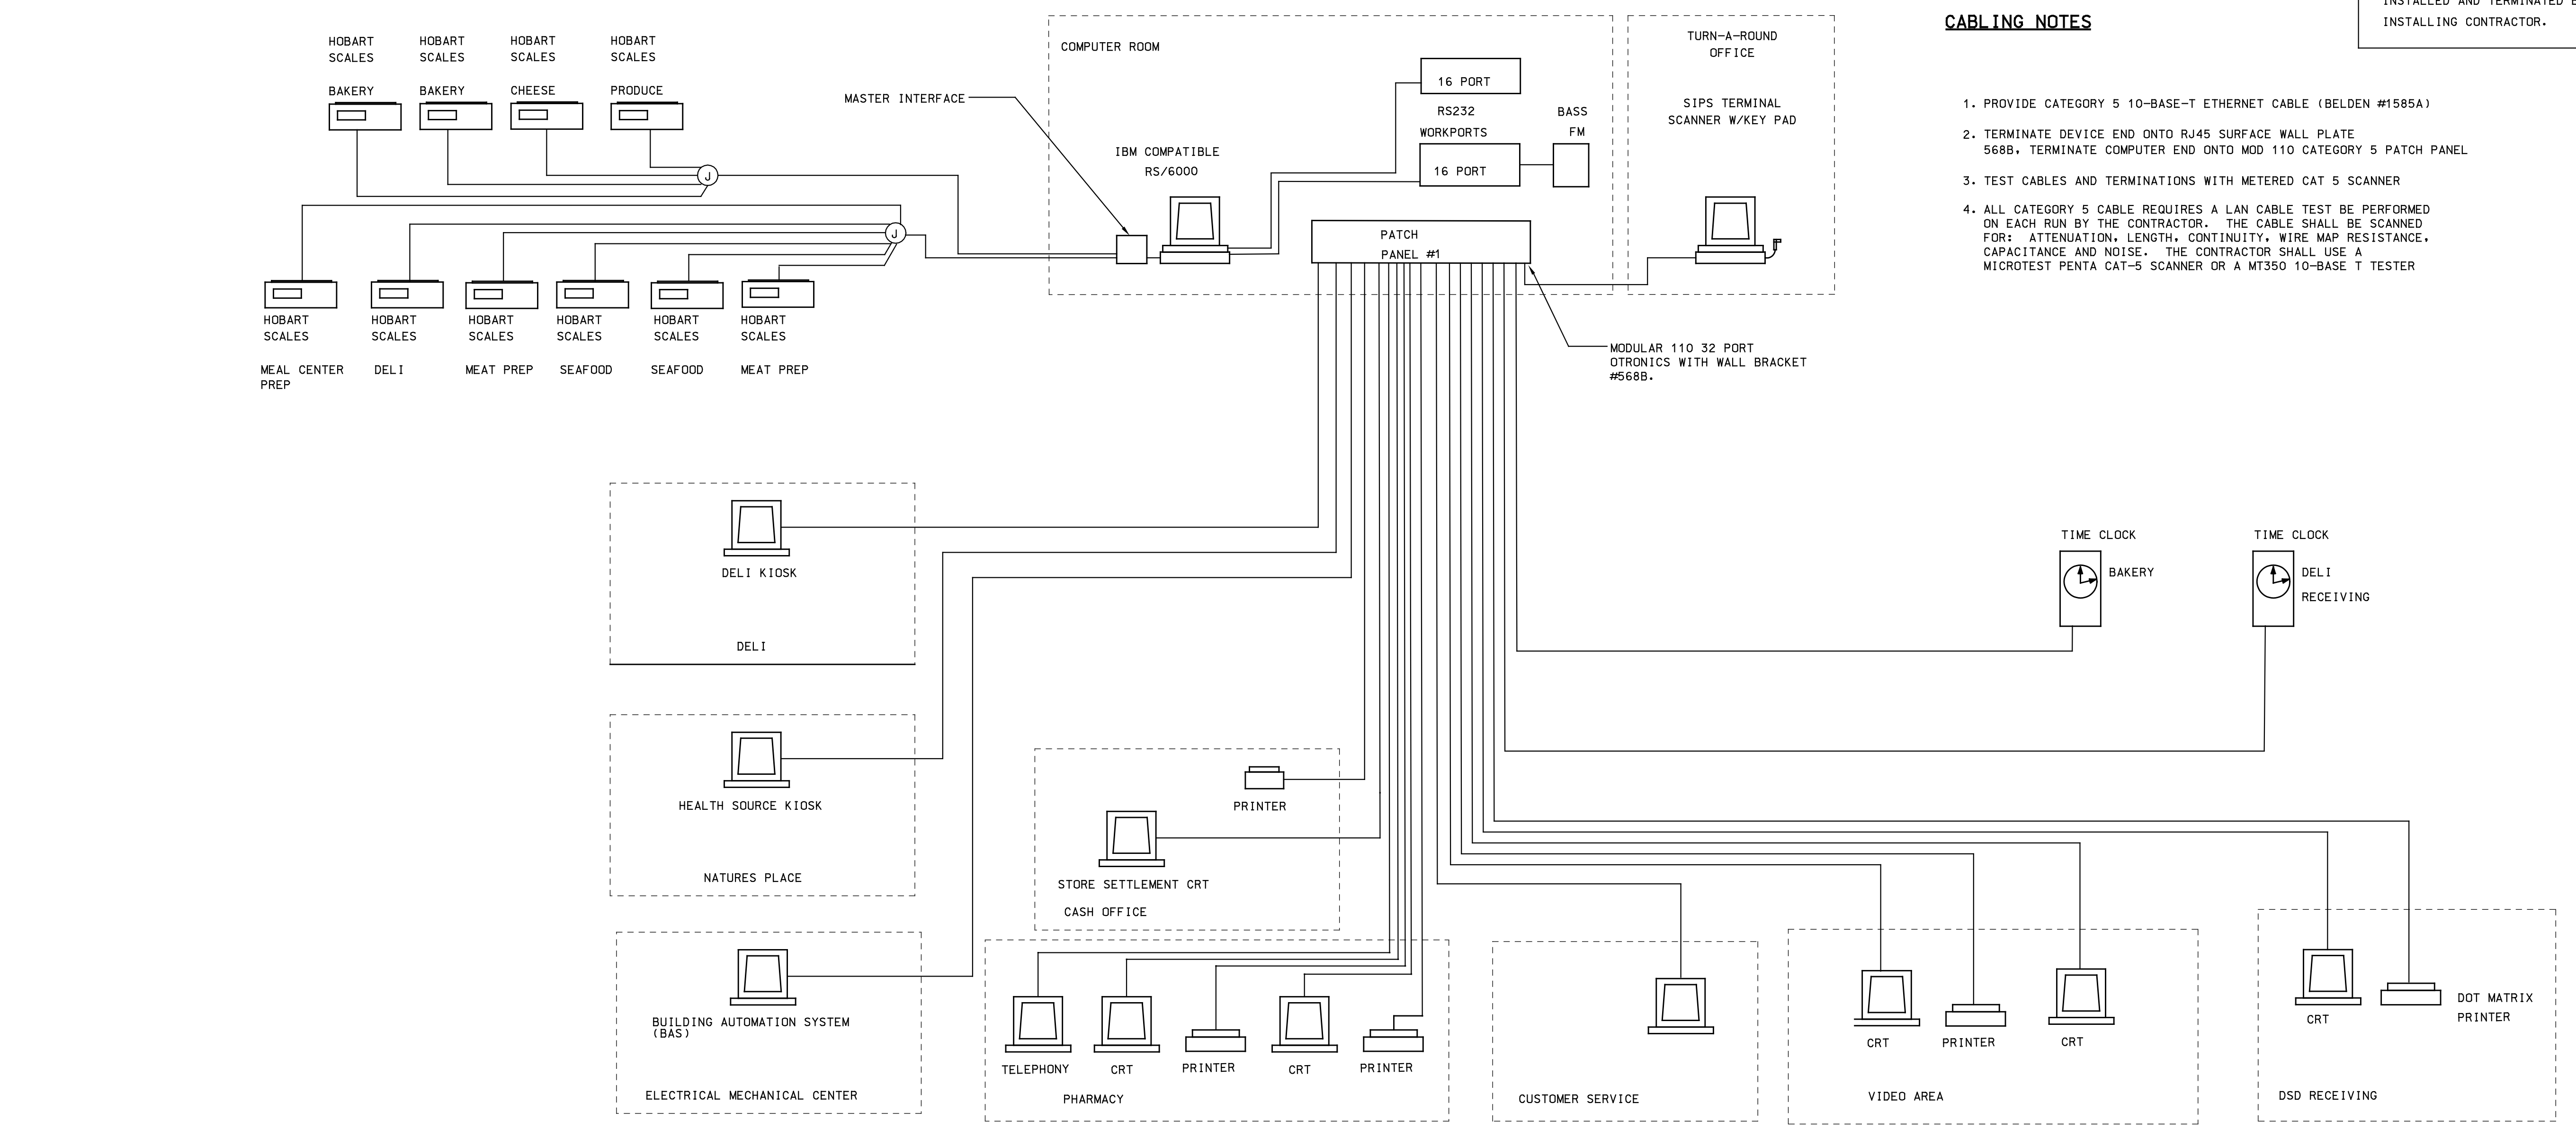

FOR REFERENCE ONLY

NOTE: ELECTRICAL CONTRACTOR IS RESPONSIBLE FOR FURNISHING AND INSTALLING CONDUIT WITH PULL STRING ONLY...