

SCOPE OF WORK - BARLOMEX

MANUFACTURE & SHIP:
 PG 1: ITEM A
 ONE SET LED CHANNEL LETTERS
 & ONE LOGO

PG 2: ITEM B & C
 (QTY:2) D/F ILLUMINATED PYLON
 SIGNS

PG 3: LOGO COLOR BREAKDOWN

SCOPE OF WORK - BARLO

RECEIVE & INSTALL ABOVE ITEMS

SCOPE OF WORK - SIGN/SUB

GENERAL NOTES

COLORS

SIGN (LOGO)

Cabinet: GLOSS WHITE BEA
 Retainer: GLOSS WHITE BEA
 Face B/G: CLEAR LEXAN
 Copy: SEE PG#3 (DIGITAL PRINT)

HANNAFORD LETTERS

Returns: GLOSS WHITE BEA
 Face: 2793 RED
 Trim: 2" WHITE
 Neon: N/A RED LED
 Raceway: N/A

SUPERMKT & PHARMACY

Returns: GLOSS WHITE BEA
 Face: 3630-63 RUST BROWN
 Trim: 1" WHITE
 Neon: 6500 WHITE
 Raceway: N/A

SIGN DISPOSITION



Store for Barlo Leave @ Site Dispose
 Store for Customer Chargeable N/A

**ALL COLORS ARE FOR REPRESENTATION ONLY.
 SEE ACTUAL SAMPLES FOR COLOR MATCH.
 ALL FINISHES TO BE SEMI-GLOSS UNLESS OTHERWISE NOTED**

Underwriters Laboratories Inc.®

GENERAL INFO

Qty: ONE SET Sq. Ft. 173
 S/F D/F ILL Non-ILL

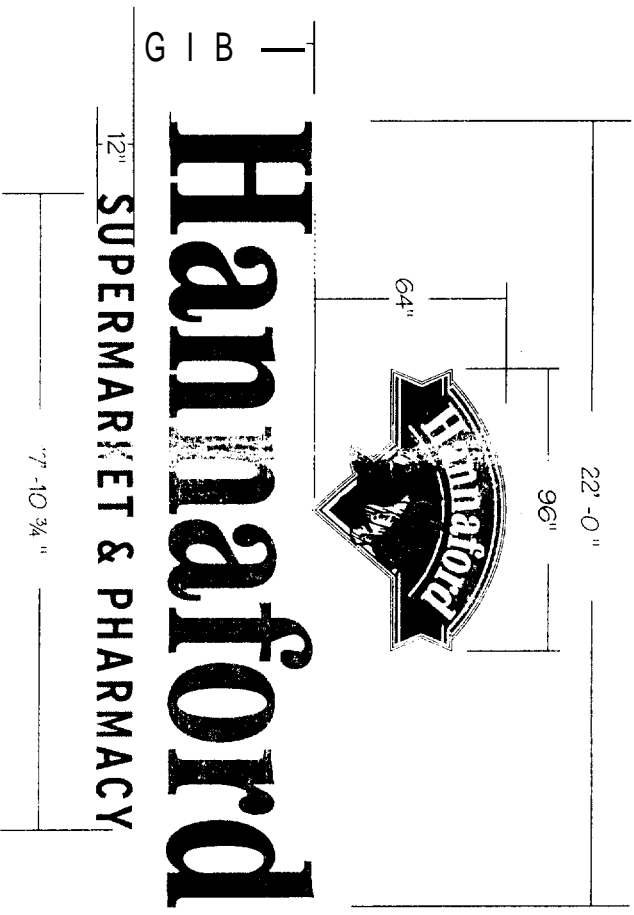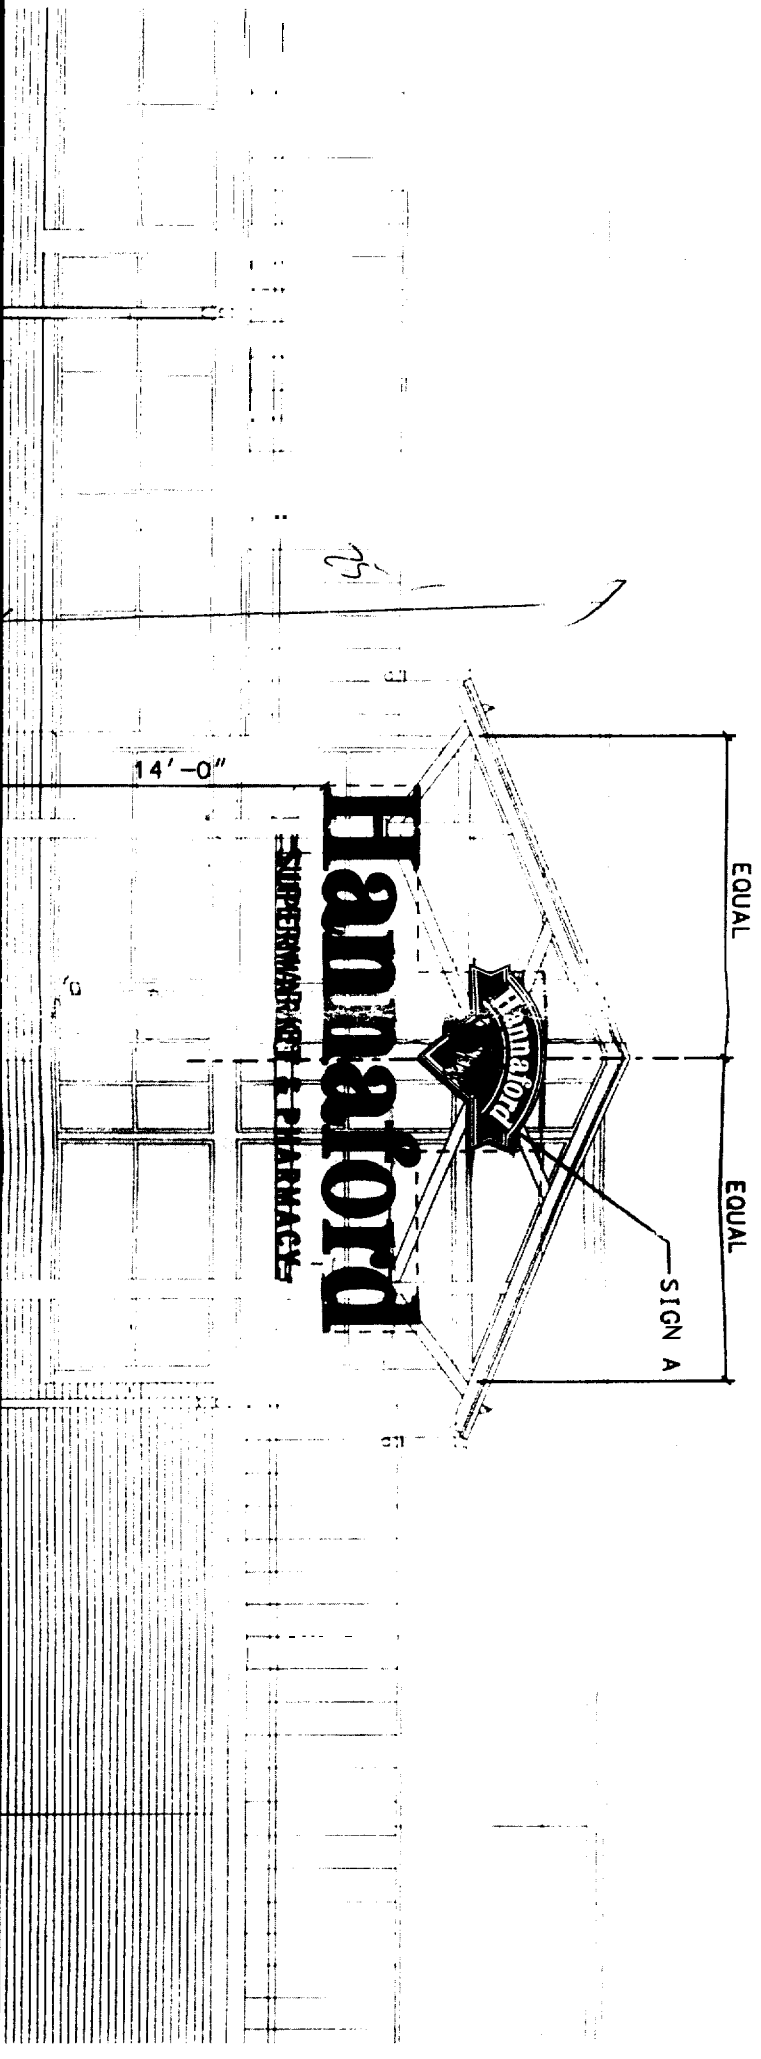

ITEM A ONE SET LED CHANNEL LETTERS (LINEAR) W/ DIGITAL PRINT LOGO
 SCALE: 3/16" = 1'-0"

LETTERS

Type:	Mat:	Ret Size:	Box Depth:	Date Released for production:	By:	To Shop:	To Mex:
Face Mat:	Thickness:	Copy:	Depth:	Rev #	Date	Description	
Pole Cover Mat:	Hgt:	Depth:	Drain Holes: Y N				
Interior Exterior	Face-Lit	Back-Lit	Return Mat:				
Face Mat:	Th:	Neon Rows:	Depth: 6"				
Mylar Size:	Back Mat:	Neon Rows:	MM:				
Trans. Location:	30MA 60MA	Wiring:	1/2 BX 1/2 Ligite Wireway N/A	Engineering:	Print Approval Date	Estimating:	
Housings:	Glass Pk's Dbl. Backs N/A	Mtg. Nut Sert Thru Back < Clip		Check By:	Survey:	Sales:	

SIGNS

Job Name:	Location:	Client:	Landlord:	Date:
HANNAFORD BROS.	Riverside St. PORTLAND, ME.			10/14/04
Design Specifications Accepted By:	Drawn By: LT	Sales Rep: RC		

© COPYRIGHT 2004 THE BARLO GROUP
 THIS DESIGN IS THE PROPERTY OF THE BARLO GROUP. ALL PRODUCTION AND REPRODUCTION RIGHTS ARE RESERVED BY THE BARLO GROUP.
 THIS PRINT IS DESIGNED FOR YOUR PERSONAL USE AND IS NOT TO BE USED OUTSIDE YOUR ORGANIZATION OR EXHIBITED IN ANY MANNER.

File Name: Portland ME 041037
B-04-10-37
 SHEET 1 OF 3

ELECTRIC	Existing	Required
Circuits		
Amp		
Voltage		
U.L.		
STEEL	Existing	Required
Size		
Length		
W. Thickness		
Stub Size		
Stub Length		
W. Thickness		
PLATE	W	L
	W	Th
ANCHOR BOLTS	L	HOOK
	L	Dia
CONCRETE BASE		
Depth	Width	Length
	Yds.	

MATERIAL OPTIONS & ESTIMATE

BARLO:
 BARLOMEX

DATE APPROVED DWG
 10/19
 Rep

ITEM A TIME SUMMARY

0-Art/Eng. 16.5
 1-Pat/Min. 18
 2-Let. Fab. 101
 3-Screen 413
 4-Met. Fab 413
 5-Neon 2
 6-Finish 4
 7-Paint 44
 8-Install 153
 9-Misc. 45

BARLO SIGNS
 158 Greeley St., Hudson, NH 03051
 (603) 882-2638 Fax (603) 882-7680

W.O.#:

SCOPE OF WORK - BARLOMEX
 MANUFACTURE & SHIP:
 PG 2: ITEM B & C
 (QTY: 2) D/F ILLUMINATED PYLON SIGNS

SCOPE OF WORK - BARLO
 RECEIVE & INSTALL ABOVE ITEMS

SCOPE OF WORK - SIGN/SUB

GENERAL NOTES

COLORS

HANNAFORD LOGO

Returns: MALIBU SAND - PTM MATTHEWS
 ACRYLIC POLYURETHANE 25B-2T
 Face: FLAT WHITE LEXANI W/ VINYL GRAPHICS
 (SEE PG 3)
 Trim: WHITE ALUM (VERIFLY)
 Neon: 6500 WHITE

SUPERMKT & PHARMACY
 INCISED & BACKED W/ WHITE PLEX
 (SEE POLE COVER COLORS)

POLES
 Pole: (2) 6X6 STEEL TUBES
 Pole Cover: 063 ALUM

MALIBU SAND - PTM MATTHEWS
 ACRYLIC POLYURETHANE 25B-2T
 TEXCOAT FINISH:
 SUPERMARKET / PHARMACY AREA:
 INCISED ALUM PTM 2793 RED PLEX
 TEXCOAT FINISH (VERIFLY)
 COPY BACKED W/ WHITE PLEX

SIGN DISPOSITION

Store for Barlo Leave @ Site Dispose
 Store for Customer Chargeable N/A

ALL COLORS ARE FOR REPRESENTATION ONLY.
 SEE ACTUAL SAMPLES FOR COLOR MATCH.
 ALL FINISHES TO BE SEMI-GLOSS UNLESS OTHERWISE NOTED



UL Underwriters Laboratories Inc.®

GENERAL INFO

Qty: TWO
 Sq. Ft. 103 EA.
 S/F (D/F) ILL. Non-ILL

$144" \times 98" \div 2 = 7152$
 $8.17 \times 12' \div 2 = 49.02 \#$

$30" \times 84" = 2520 \# \div 144 = 17.5$
 66.52

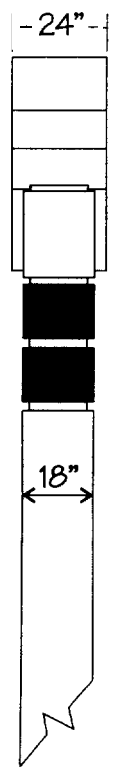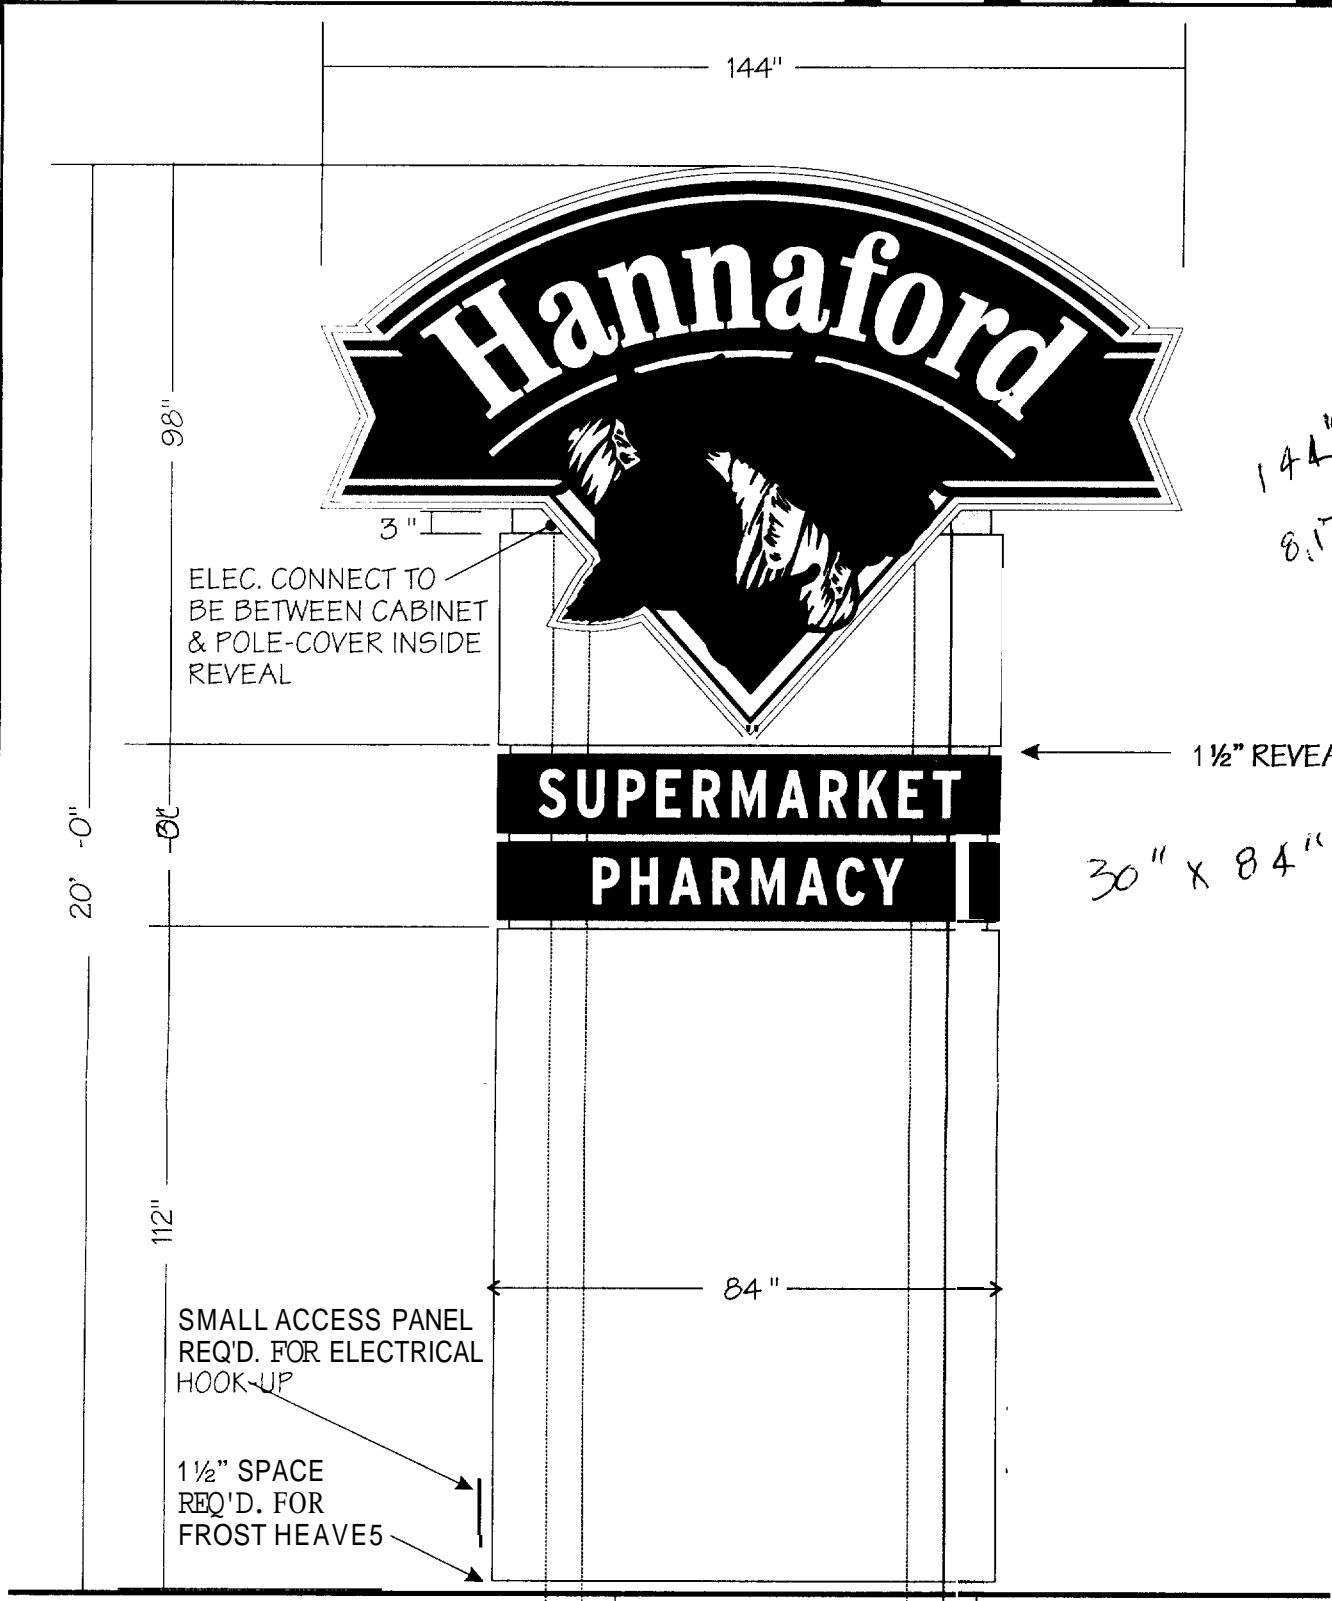

END VIEW
 1/4" = 1'-0"

ITEM B & C (QTY: 2) D/F ILLUMINATED PYLON SIGNS
 SCALE: 3/8" = 1'-0"

LETTERS		SIGNS	
Type: CUSTOM	Mat: ALUM	Ret. Size: 2"	Box Depth: 24"
Face Mat: LEXAN	Thickness: 3/16"	Copy: TRANS VINYL	
Pole Cover Mat: ALUM	Hgt: 18"	Depth: 18"	
Interior Exterior	Face-Lit Back-Lit	Drain Holes: Y N	
Face Mat:	Th:	Return Mat:	Depth:
Mylar Size:	Back Mat:	Neon Rows:	MMI:
Trans. Location:	30MA 60MA	Wiring: 1/2 BX 1/2 Light	Wireway N/A
Housings:	Glass Pk's Dbl. Backs N/A	Mfg. Nut Sert	Thru Back < Clip

Job Name: HANNAFORD BROS.	Location: Riverside St. PORTLAND, ME.
Client:	Design Specifications Accepted By:
Landlord:	Drawn By: LT
Date: 10/14/04	Sales Rep: RC

BARLO SIGNS
 158 Greeley St., Hudson, NH 03051
 (603) 882-2638 Fax (603) 882-7680

File Name: Portland ME 041037
 B-04-10-37 SHEET 2 OF 3

ELECTRIC		Existing	Required
Circuits			
Amp			
Voltage			
U.L.			
STEEL	Existing	Required	
Size			
Length			
W. Thickness			
Stub Size			
Stub Length			
W. Thickness			
PLATE	W	L	Th
GUSSETS	W	L	Th
ANCHOR BOLTS	L	HOOK	Dia
CONCRETE BASE			
Depth	Width	Length	
	Yds.		
MATERIAL OPTIONS & ESTIMATE			
BARLO:			
MATERIAL OPTIONS & ESTIMATE			
ITEM A TIME SUMMARY			
0-Art/Eng.	5-Neon		
1-Pat/Vin.	6-Finish		
2-Let. Fab.	7-Paint		
3-Screen	8-Install		
4-Met. Fab.	9-Misc.		

SALES APPROVED DWG
 10/14
 Date
 Rep