

DISPLAY THIS CARD ON PRINCIPAL FRONTAGE OF WORK CITY OF PORTLAND

BUILDING INSPECTION

PERMIT

Permit Number: 080703

Please Read Application And Notes, If Any, Attached


This is to certify that HANNAFORD BROS CO / LLC

has permission to Hannaford Summer Celebrations Event July 9th 10am - 6pm & break down July 9

AT 779 RIVERSIDE ST

327A/A005001 JUL 2

provided that the person or persons who accept this permit shall comply with all of the provisions of the Statutes of the State and of the Ordinances of the City of Portland regulating the construction, maintenance and use of buildings and structures, and of the application on file in this department.

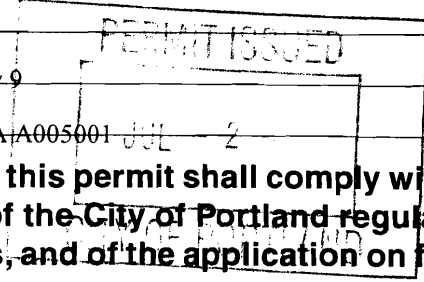

Apply to Public Works for street line and grade if nature of work requires such information.

Notification of inspection must be given and when permission procedure before this building or part thereof is started or otherwise proposed in 4 HOUR NOTICE REQUIRED.

A certificate of occupancy must be procured by owner before this building or part thereof is occupied.

OTHER REQUIRED APPROVALS

Fire Dept. Craig Cross
Health Dept. _____
Appeal Board _____
Other _____
Department Name

Thomas M. Malley 7/2/08
Director - Building & Inspection Services

PENALTY FOR REMOVING THIS CARD

City of Portland, Maine - Building or Use Permit Application

389 Congress Street, 04101 Tel: (207) 874-8703, Fax: (207) 874-8716



Permit No: 08-0703	Issue Date:	CBL: 327A A005001
-----------------------	-------------	----------------------

Location of Construction: 779 RIVERSIDE ST	Owner Name: HANNAFORD BROS CO	Owner Address: PO BOX 1000	Phone:
Business Name:	Contractor Name: emg3, LLC	Contractor Address: 215 Commercial Street Portland	Phone
Lessee/Buyer's Name	Phone:	Permit Type: Tents	Zone: B-4

Past Use: Commercial - Hannaford	Proposed Use: Commercial - Hannaford - Tent/event - Summer Celebrations Event July 9th set up & breakdown July 9	Permit Fee: \$30.00	Cost of Work: \$30.00	CEO District: 5
		FIRE DEPT: <input checked="" type="checkbox"/> Approved <input type="checkbox"/> Denied	INSPECTION: Use Group: <i>Commercial</i> Type: <i>Tent</i> IBC 2003	

Proposed Project Description: Hannaford Summer Celebrations Event July 9th set up & breakdown July 9	Signature: <i>Greg Cass</i>	Signature: <i>Jm 7/2/08</i>
PEDESTRIAN ACTIVITIES DISTRICT (P.A.D.)		
Action: <input type="checkbox"/> Approved <input type="checkbox"/> Approved w/Conditions <input type="checkbox"/> Denied		
Signature:		Date:

Permit Taken By: Idobson	Date Applied For: 06/17/2008	Zoning Approval
-----------------------------	---------------------------------	------------------------
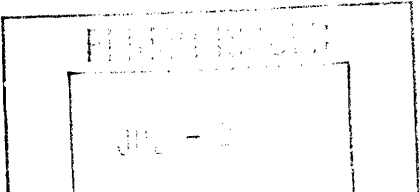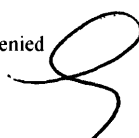
<ol style="list-style-type: none"> This permit application does not preclude the Applicant(s) from meeting applicable State and Federal Rules. Building permits do not include plumbing, septic or electrical work. Building permits are void if work is not started within six (6) months of the date of issuance. False information may invalidate a building permit and stop all work.. 	Special Zone or Reviews <input type="checkbox"/> Shoreland <input type="checkbox"/> Wetland <input type="checkbox"/> Flood Zone <input type="checkbox"/> Subdivision <input type="checkbox"/> Site Plan Maj <input type="checkbox"/> Minor <input type="checkbox"/> MM <input type="checkbox"/> Date: <i>OK 6/17/08</i>	Zoning Appeal <input type="checkbox"/> Variance <input type="checkbox"/> Miscellaneous <input type="checkbox"/> Conditional Use <input type="checkbox"/> Interpretation <input type="checkbox"/> Approved <input type="checkbox"/> Denied Date:	Historic Preservation <input checked="" type="checkbox"/> Not in District or Landmark <input type="checkbox"/> Does Not Require Review <input type="checkbox"/> Requires Review <input type="checkbox"/> Approved <input type="checkbox"/> Approved w/Conditions <input type="checkbox"/> Denied Date:
			

CERTIFICATION

I hereby certify that I am the owner of record of the named property, or that the proposed work is authorized by the owner of record and that I have been authorized by the owner to make this application as his authorized agent and I agree to conform to all applicable laws of this jurisdiction. In addition, if a permit for work described in the application is issued, I certify that the code official's authorized representative shall have the authority to enter all areas covered by such permit at any reasonable hour to enforce the provision of the code(s) applicable to such permit.

SIGNATURE OF APPLICANT	ADDRESS	DATE	PHONE
RESPONSIBLE PERSON IN CHARGE OF WORK, TITLE		DATE	PHONE



Tent/Canopy or Temporary Event Staging Permit Application

If you or the property owner owes real estate or personal property tax for use charges on city property within the City, payment arrangements must be made before permits of any kind are accepted.

Location/Address/Park of Installation: <u>Hannaford 787 Riverside St.</u>		
Date of Set up/Event <u>7/9/08 / Hannaford Summer Celebrations</u>		Date of Breakdown/ End of Event <u>7/9/08</u>
Tax Assessor's Chart, Block & Lot Chart# Block# Lot#	Property Owner:	Telephone:
Lessee/Buyer's Name (If Applicable)	Applicant name, address & telephone: <u>Anna Farnum eng3</u> <u>215 Commercial St</u> <u>Portland, ME 04101 828-4700</u>	Fee: \$30.00
<ol style="list-style-type: none">1. Certificate of Flammability2. Letter of approval from property owner.3. Company name of installer (contact info).4. Plot Plan showing the following: Tent/Canopy or temporary event staging locations, including dimensions, exits and entrances of proposed and existing, parking and existing building locations. If this is temporary staging, you will need to include product information. (Applicant may call Parks & Recreation for maps of Portland's Parks @ 756-8275).5. If the City is the property owner, Certificate of Insurance listing the City as additional insured. Minimum amount of coverage is \$400,000.00		
Who should we contact when permit is ready: <u>Anna Farnum</u> Address: <u>215 Commercial St</u> Telephone: <u>828-4700</u> <u>Portland, ME 04101</u>		



In order to be sure the City fully understands the full scope of the project, the Planning and Development Department may request additional information prior to the issuance of a permit. For further information visit us on-line at www.portlandmaine.gov, stop by the Building Inspections office, room 315 City Hall or call 874-8703.

I hereby certify that I am the Owner of record of the named property, or that the owner of record authorizes the proposed work and that I have been authorized by the owner to make this application as his/her authorized agent. I agree to conform to all applicable laws of this jurisdiction. In addition, if a permit for work described in this application is issued, I certify that the Code Official's authorized representative shall have the authority to enter all areas covered by this permit at any reasonable hour to enforce the provisions of the codes applicable to this permit.

Signature of applicant: Anna Farnum Date: 6/4/08


This is not a permit; you may not commence ANY work until the permit is issued.

787 Riverside St

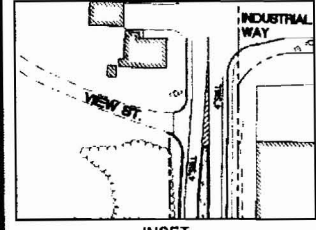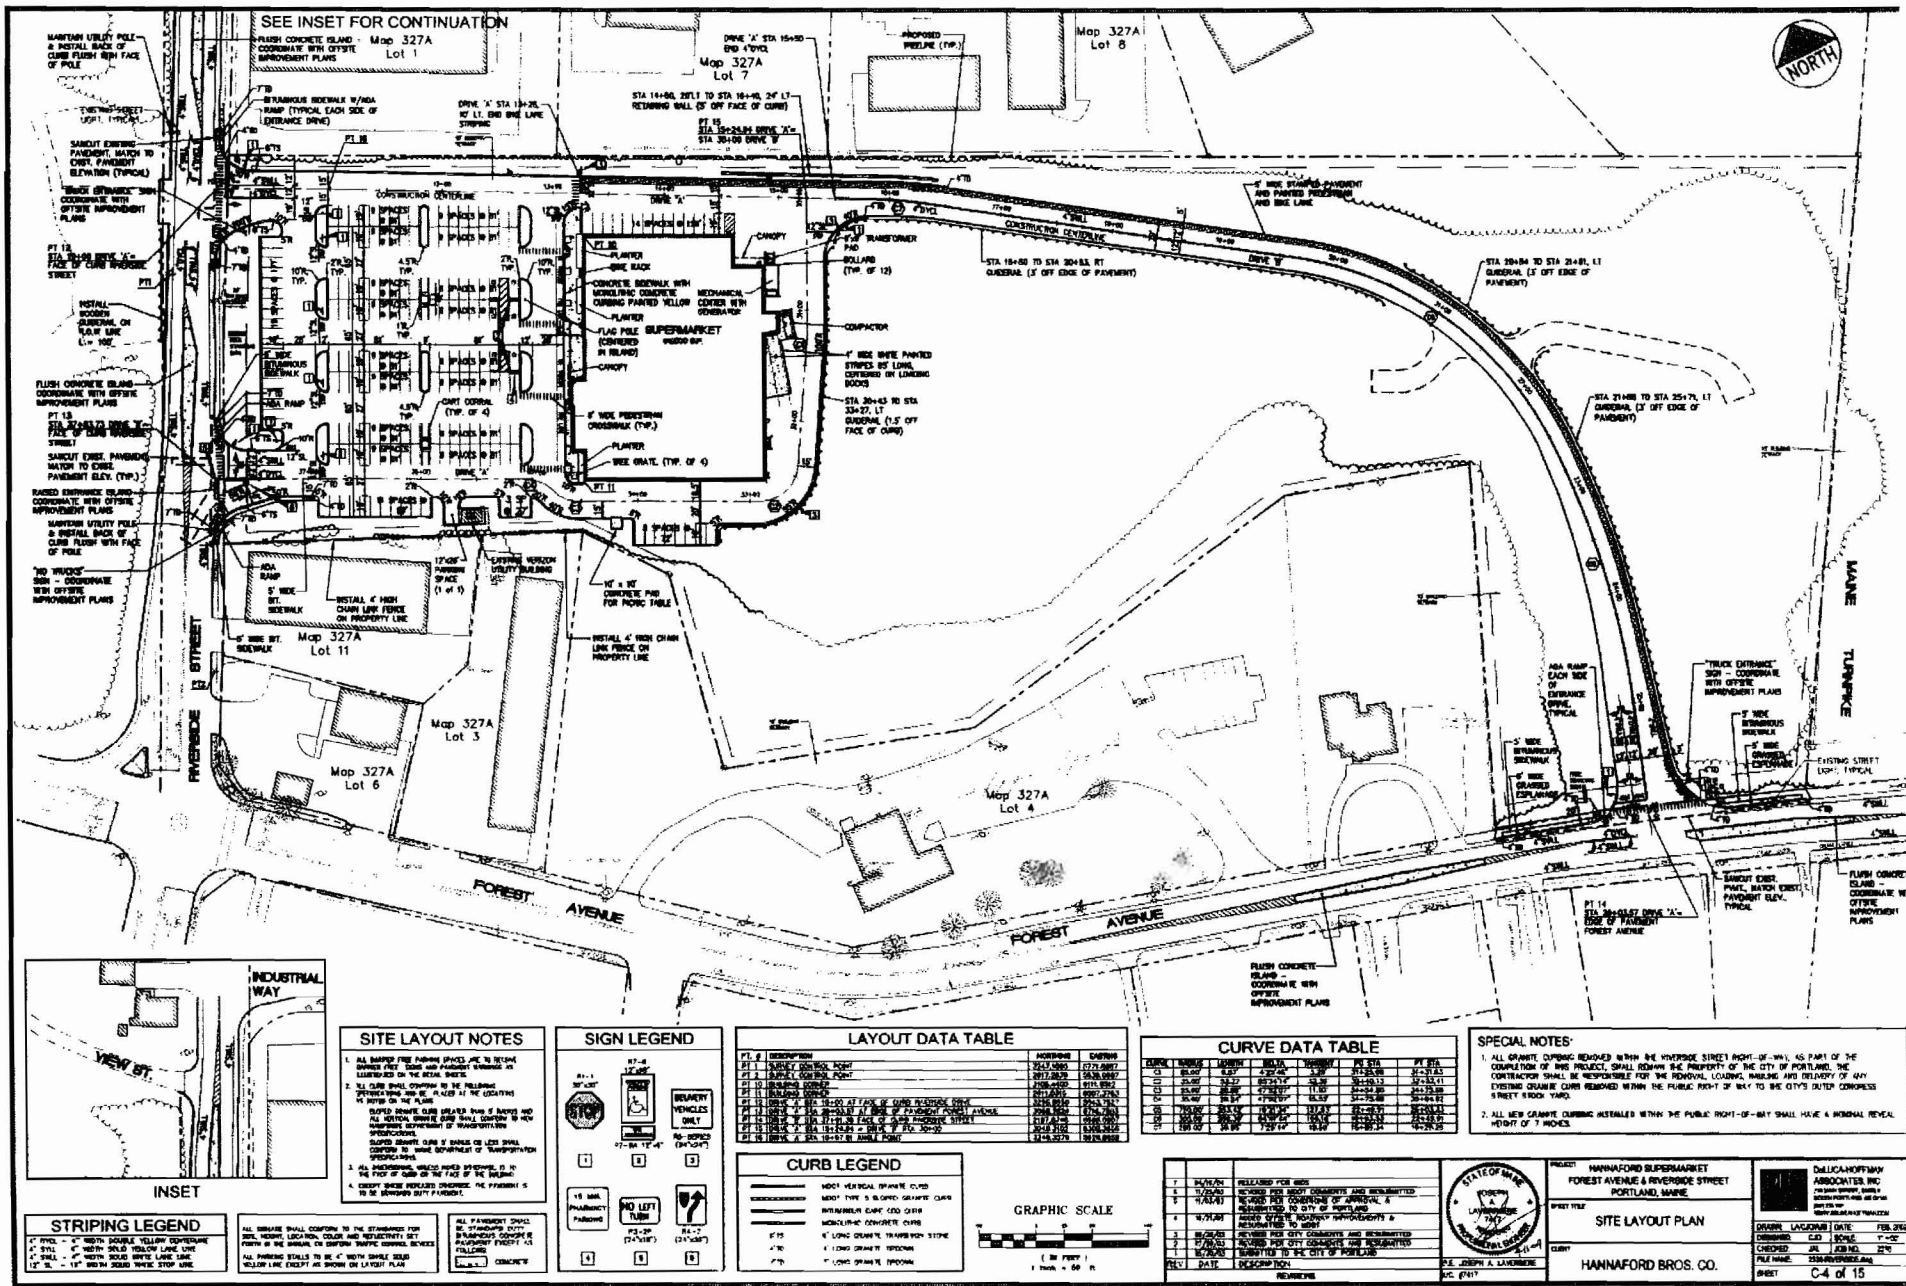

SITE LAYOUT NOTES


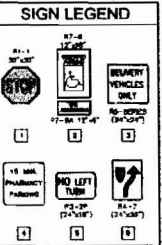

LAYOUT DATA TABLE

P.T. #	DESCRIPTION	NORTHING	EASTING

CURVE DATA TABLE


SPECIAL NOTES

- ALL NEW GRANITE CURBING INSTALLED WITHIN THE PUBLIC RIGHT-OF-WAY SHALL HAVE A NOMINAL REVEAL HEIGHT OF 7 INCHES.






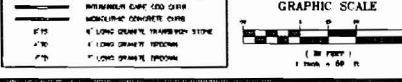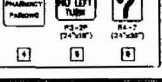

CURB LEGEND

4" DOUBLE YELLOW CENTERLINE	4" DOUBLE WHITE EDGE LINE	4" DOUBLE WHITE STOP LINE	12" WIDE ROAD STOP LINE


HANNAFORD SUPERMARKET
FOREST AVENUE & RIVERSIDE STREET

SITE LAYOUT PLAN

HANNAFORD BROS. CO.





June 10, 2008

Anna Farnum
emg3
215 Commercial Street
Portland, Maine 04101

Lannie Dobson
Inspections Office
389 Congress St. Rm 315
Portland, ME 04101

Dear Lannie,

I spoke with you on the phone last week regarding the Hannaford Summer Celebrations Event that emg3 is bringing to the 787 Riverside Street Hannaford on July 9th and the 295 Forest Avenue Hannaford on July 10th, both events taking place from 2pm-7pm. Included with this letter are two Tent Permit Applications (one for each event location), and a \$60 check (covering the \$30 permit fee for both events). In addition, I have included an event overview, the fire certificates for our 10'x10 tents, a site layout for each event location, and an event floor plan.

You explained to me that once the event is approved, an inspection will be scheduled for the morning of each event. Please contact me at your earliest convenience to discuss your approval of these events, and to notify me of the scheduled inspection times. Thank you.

Best regards,

A handwritten signature in black ink that reads "Anna Farnum". The signature is fluid and cursive, with a long horizontal flourish extending to the right.

Anna Farnum

207. 828.4700 b
207.828.4704 f
farnuma@emg3.com




SUMMER CELEBRATIONS EVENT OVERVIEW

The 2008 Hannaford Summer Celebrations Tour focuses on summertime grilling and picnicking. The 9 week mobile tour will cover VT, NY, MA, ME and NH. Two teams will execute in different areas of the Northeast simultaneously from Thursday through Sunday of each week from June 6th to August 4th. Weekday events run from 2pm to 7pm and weekend events run from 11am to 4pm. The primary goals of this tour are as follows:

- Expose and educate consumers to feature products
- Increase sales of featured products and increase overall store sales
- Achieve an increase in foot traffic at stores
- Create a community wide event to increase Hannaford Brothers Stores image as the local store of choice

The 2008 tour consists of 2 outdoor sampling tents and a grilling station. In addition to the outdoor set up, an indoor kiosk is available for prize pick up and product information. The tour staff grills and samples Hannaford products as well as those of the tour's sponsors. Consumers will also have the opportunity to enter a sweepstakes to win a Weber grill, a Hannaford Inspirations CoolerPack, and Hannaford gift cards. The winner will be chosen at the end of each event. A spin wheel set up at the out-door event space will offer prizes to anyone who takes a chance. All prizes are picked up at the indoor kiosk.

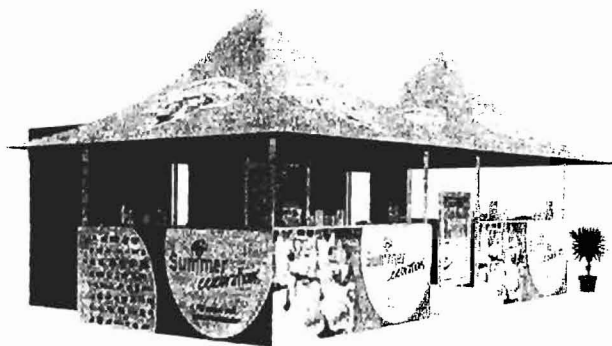

STAFFING & VEHICLES

Each tour has 1 Tour Manager, 1 Assistant Tour Manager, and 2 Brand Ambassadors. All staff is permanent and will travel with the tour at all times. Two members of the team will travel in a 16' box truck carrying the event set materials. The other 2 members will travel in a chase vehicle and follow the box truck to each location.



3202 34th Street, Valley, AL 36854

Telephone: 334-768-1262 or 1-800-554-7424

FAX: 334-768-1255

Textest Report: 1142486A

Date: 12/17/04

Page No: 1 of 1

CLIENT:

MASTERTENT USA
2322 Cass Rd.
Traverse City, Michigan 49684

Attn: Rob Young

SAMPLE IDENTIFICATION:

POLYESTER FABRIC - FROM LANDSKROON

CPAI-84 SECTION 6

AS RECEIVED

FLAMMABILITY

(Revision 1993)

Wall & Tops

SPECIMEN		After Flame (Seconds)	Char Length (mm)	Drip Burn (Seconds)
	1W	0.0	149.0	0.0
	2W	0.0	149.0	0.0
	3W	0.0	135.0	0.0
	4W	0.0	125.0	0.0
	5F	0.0	119.0	0.0
	6F	0.0	128.0	0.0
	7F	0.0	127.0	0.0
	8F	0.0	140.0	0.0
	AVG	0.0	131.0	0.0

WEIGHT- ASTM D 3776

g/m² 237

CRITERIA:

PASS/FAIL

REQUIREMENTS:

WEIGHT(g/m²)

Over 200, not over 270

CHAR. Max. Avg. 165 mm, Max. Ind. 255 mm

DRIP BURN. Shall not continue to flame after they reach the floor.

AFTER FLAME Max. Avg. 2.0 Sec., Max. Ind. 4.0 Sec

COMMENTS:

The submitted sample passes the requirements of CPAI 84 Section 6 Flammability as received.

TEXTTEST

Signed by

CITY OF NEW YORK
DEPARTMENT OF BUILDINGS

Pursuant to Administrative Code Section 27-131, the following equipment or material has been found acceptable for use in accordance with, the Report of Materials and Equipment Acceptance (MEA) Division.

Patricia J. Lancaster, A.I.A., Commissioner
MEA78-02-M

Report of Material and Equipment Acceptance Division Manufacturer-
Britten Inc., 2322 Cass Road, Traverse City, Michigan 49684.

Trade Name – BritTex 14oz Vinyl

Product - PVC coated fabric for flex sign.

Pertinent Code Section(s) -27-499, 27-501, 27-506, 27-507, and TPPN #11/99.

Prescribed Test(s) - RS 7-3 [NFPA 701(Test Method 2)]. Laboratory - Govmark
Organization Inc.

Test Report(s) - Test Report #2-38690-0,1,2 dated January 15, 2002.


Description –**Britex 15oz Vinyl material for use as flex sign, is a polyester**
fabric coated with PVC vinyl, 15 mil, 15oz./yd² (10'6", 12'6" & 16'4" width).
It is used for large hanging banners and signs. It is suited for double sided
computer inkjet printed signs and banners.


Recommendation - That the above material be accepted as meeting the flame resistance requirements of Section 27-506 and 27-507 of the Building Code, for use on flex signs. The acceptance of this material is limited to flame resistance only. Structural and other requirements shall be in accordance with pertinent Building Code provisions and Technical Policy and Procedure Notice #11/99. All installations, uses and locations shall be in accordance with the New York City Building Code, specifically with Section 27-499 and 27-501, and the Zoning Resolution. All shipments and deliveries of such materials shall, in addition, be accompanied by a tag, certifying that the materials shipped or delivered is equivalent to those tested and accepted for use, as provided for in Section 27-131 of the Building Code.

Final Acceptance *ftp*



Examined By_

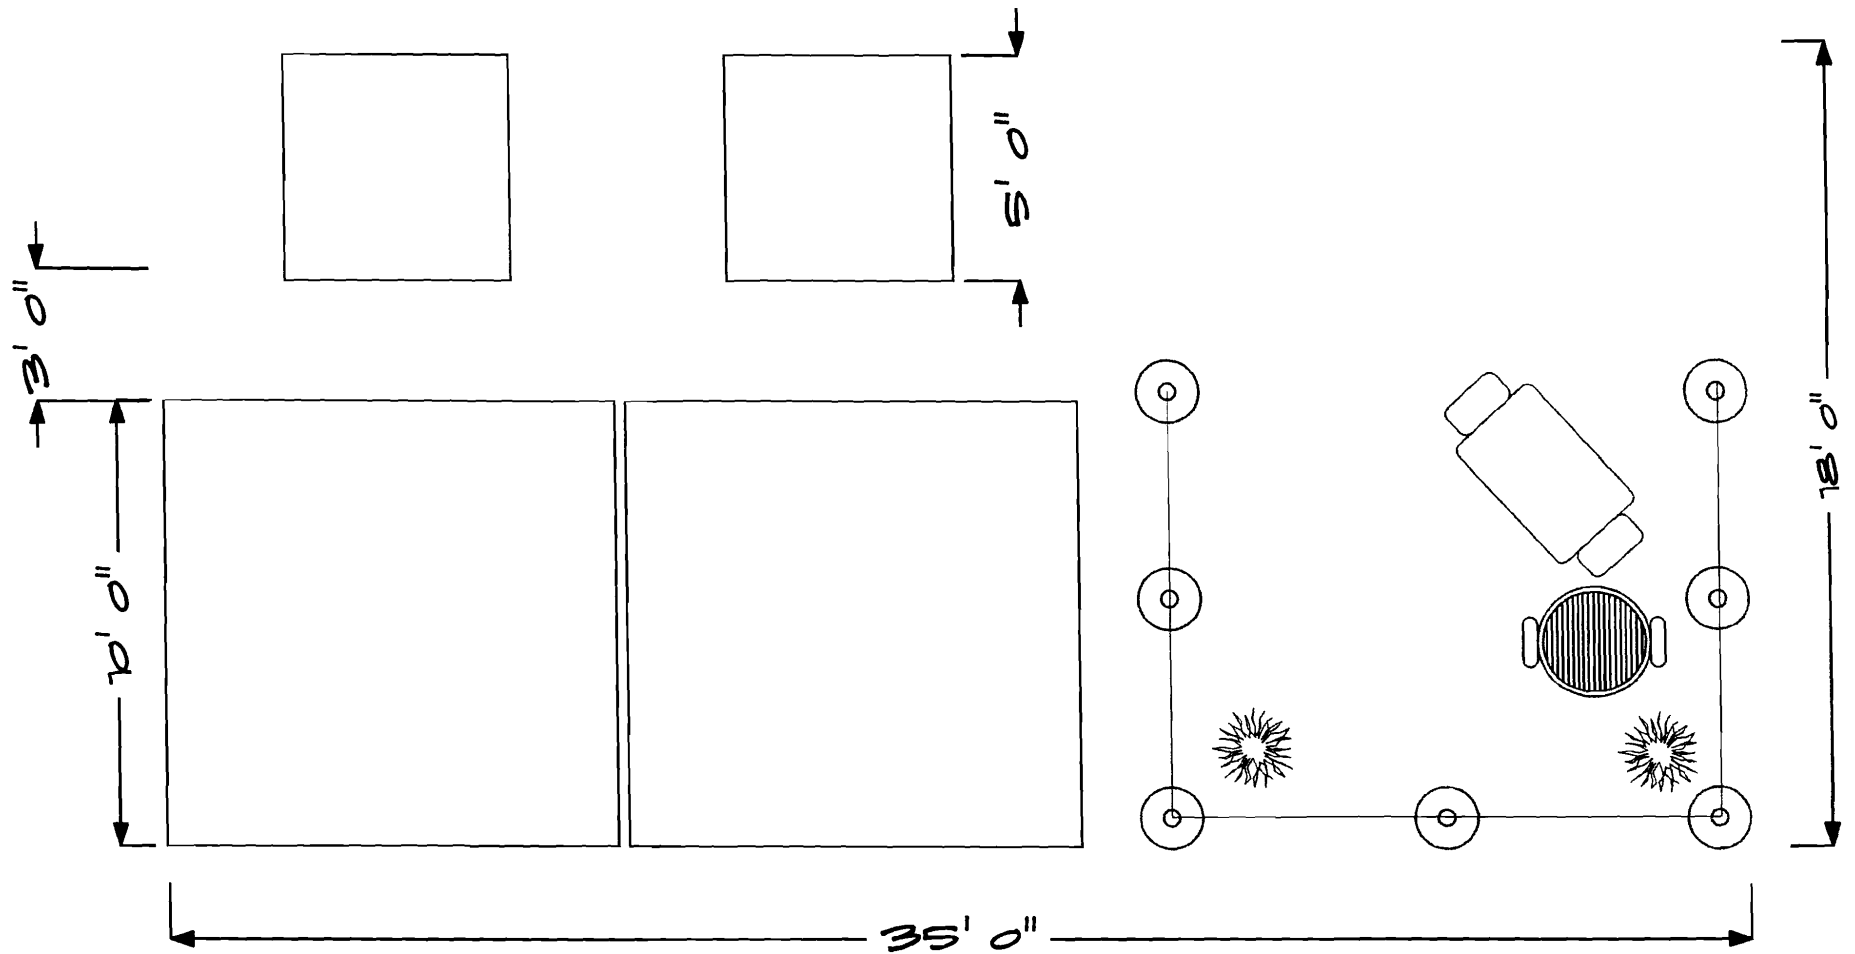

	215 Commercial St. Portland, ME 04101 207.828.4700 p 207.828.4704 f www.emg3.com	All information contained in this document, issued by emg3 for the purposes of bid, proposal and/or build, is the property of emg3. Any distribution of this information or production of designs is prohibited without prior consent or contract from emg3.	PROJECT NAME HANNAFORD SUMMER CELEBRATIONS	WORK ORDER	QUANTITY	SHEET NUM 1 OF
			SHEET TITLE EVENT PLAN	DRAWN BY NA	RELEASED BY	SCALE 1 : 50
			DATE DRAWN 5/9/08	RELEASE DATE		