


ONE (1) SET OF 24" S/F INTERNALLY ILLUMINATED WALL SIGNS (SEJ 1300 SERIES).

ELECTRICAL NOTE: EXPOSED EXTERIOR 20 AMP WEATHERPROOF ELECTRICAL DISCONNECT REQUIRED WITHIN VISUAL RANGE OF SIGN REQUIRED FOR EVERY 16 AMPS OF SIGNAGE. ACTUAL NUMBER OF CIRCUITS TO BE DETERMINED BY A LICENSED ELECTRICAL CONTRACTOR. ACTUAL LOCATION OF BOX MAY VARY. CIRCUITS AND SWITCH TO BE PROVIDED BY OTHERS. INPUT VOLTAGE - 120V ALL SIGNAGE WILL BE (MET) LISTED, (U.L.) 48STD COMPLIANT AND CARRY (MET) LABELS.

5 Front Elevation - SEJ Wall Sign Cabinets - Sign B
 1/2" = 1'-0"

Display Square Footage(Cabinets): 27.5

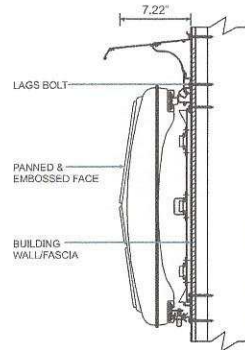

NOTE: FOR COMPLETE INSTALL INSTRUCTIONS, REFER TO ENCLOSED MANUFACTURERS' DOCUMENTS.

6 Side Mounting Detail - Signs B
 NTS



EXISTING CONDITION



PROPOSED SIGNAGE

7 Photo Overlay - Sign B
 1/2" = 1'-0"

harbinger.
 sign of the future

5300 Shad Road, Jacksonville, FL 32257 • 904.266.4881
 2301 Onlo Dr, Plano, TX 32257 • 972.905.9450



7-Eleven #32541
 1916 Forest Ave
 Portland, Maine

SVE4868-R2

F:\Customers\7 Eleven\Att
 \SVE4868-R2 #32541.cdr

date	no.	description	designer
01.27.16	001	Original Concept	gh
02.02.16	R1	add 3 Section Tateyama to storefront	gh
03.16.16	R2	24" Tateyama & remove red notes from pylon	gh

Salesperson: rg PM: mn Designer: gh Page: 3

customer approval _____ date: _____



THE SIGNS ON THESE PAGES HAVE BEEN DESIGNED TO MEET OR EXCEED ALL APPLICABLE CODES OR REQUIREMENTS OF THE NEC-2011 AND OR THE 2010 FCC AND OR THE 2007 FCC

THIS DESIGN IS FOR THE SOLE PURPOSE OF ILLUSTRATION & CONCEPT DESIGN. THIS FILE IS NOT TO BE USED FOR PRODUCTION AND/OR FABRICATION. THIS DESIGN IS THE SOLE PROPERTY OF HARBINGER AND MAY NOT BE USED OR DUPLICATED IN ANY FORM WITHOUT THE EXPRESS WRITTEN PERMISSION OF HARBINGER.