


HARBINGER TO PROVIDE THREE (3) W9 (00000000) S/F INTERNALLY ILLUMINATED CANOPY SIGN CABINET, 3/16" THICK PAN FORMED & EMBOSSED WHITE ACRYLIC FACE W/ TRANSLUCENT VINYL GRAPHICS APPLIED FIRST SURFACE, 4" DEEP EXTRUDED ALUM. CABINET W/ 1 1/4" RETAINERS TO BE PAINTED WHITE. CABINET TO BE INTERNALLY ILLUMINATED W/ WHITE LEDS.

VINYL SPECS: 3M 3630-44 ORANGE, 3M 3630-33 RED, 3M 3630-26 GREEN  
 PAINT SPECS: PMS WHITE

7-ELEVEN LOGO DIMENSIONS:  
 OAH: 29 1/2"  
 OAL: 27"

8 Face & Side Detail - W9 (00000000) Canopy Sign Cabinet - Sign Type C  
 1/2" = 1'-0" Display Square Footage(Cabinet): 9.0

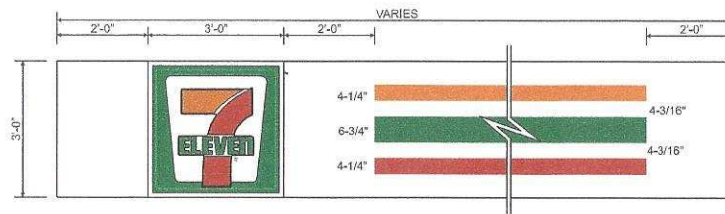

9 Front View (Typical 36" Canopy Sign & Graphic Layout) - Sign Type C  
 3/8" = 1'-0"

**harbinger.**  
 sign of the future

5300 Shed Road, Jacksonville, FL 32257 • 904.268.4661  
 2301 Ohio Dr, Plano, TX 75225 • 972.905.9450



7-Eleven #32541  
 1916 Forest Ave  
 Portland, Maine

SVE4868-R2

F:\Customers\7\_Eleven\Art  
 (SVE4868-R2 #32541.cdr

date	no	description	desig	app
01.27.16	00	Original Concept	gh	gh
02.02.16	R1	add 3 section takeyama to storefront	gh	gh
03.16.16	R2	24" Takeyama & remove red notes from pylon	gh	gh

Salesperson: rg PM: mn Designer: gh Page: 4

customer approval \_\_\_\_\_ date: \_\_\_\_\_



LISTED  
 U.L. 48  
 CSA C22.2 No.267

THIS SIGNS ON THESE PAGES HAVE BEEN DESIGNED TO MEET OR EXCEED ALL APPLICABLE CODES OR REQUIREMENTS OF THE NEC-CAN/CSA OR THE 2010 FBC AND OR THE 2007 SBC.

THIS DESIGN IS FOR THE SOLE PURPOSE OF ILLUSTRATION & CONCEPT DESIGN. THIS FILE IS NOT TO BE USED FOR PRODUCTION AND/OR FABRICATION. THIS DESIGN IS THE SOLE PROPERTY OF HARBINGER AND MAY NOT BE USED OR DUPLICATED IN ANY FORM WITHOUT THE EXPRESS WRITTEN PERMISSION OF HARBINGER.