

HARBINGER TO PROVIDE TWO (2) WHITE LED ILLUMINATION RETRO KITS FOR EXISTING M25 CABINET FOR TWO (2) EXISTING D/MAIN ID SIGN CABINETS. CABINET TO BE INTERNALLY ILLUMINATED W/ WHITE LEDS. 2\"/>

2 Face & Side Detail - LED Illumination Retro Kit - Sign Type A
1/2\"/>



Display Square Footage (Cabinet): 24.9



EXISTING CONDITION



PROPOSED SIGNAGE

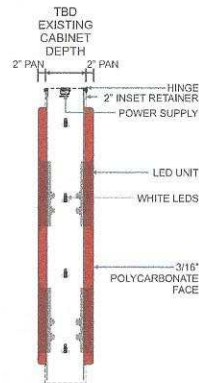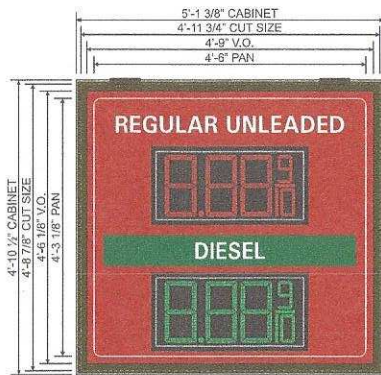

HARBINGER TO PROVIDE FOUR (4) L25G2D FACES INCLUDING LED GAS PRICE MODULES & WHITE LED ILLUMINATION FOR EXISTING TWO (2) DIF PYLON SIGN CABINETS. 3/16\"/>

- PROVIDE 2\"/>
- PROVIDE WHITE LED ILLUMINATION RETRO KIT
- PROVIDE CUSTOMER W/ STANDARD 12\"/>
- PROVIDE CUSTOMER W/ STANDARD 12\"/>

PRODUCTILED MODULE SPECS:
LED UNIT SIZE: 15.6\"/>

3 Front Elevation & Side Detail - LED GAS PRICE WITH ILLUMINATION RETRO - Sign Type A
1/2\"/>

Display Square Footage(Cabinet): 24.9

4 Photo Overlay - Sign Type A
Not to Scale



EXISTING CONDITION



PROPOSED SIGNAGE

harbinger.
sign of the future

5300 Shed Road, Jacksonville, FL 32257 • 904.268.6681
2301 Ohio Dr. Plano, TX 32257 • 972.905.9450



7-Eleven #32541
1916 Forest Ave
Portland, Maine

SVE4868-R2

F:\Customers\7 Eleven\Art
SVE4868-R2 #32541.cdr

date	by	description	designer
01.27.16	OO	Original Concept	gh
02.02.16	RI	add 3 Section Takeyama to storefront	gh
03.16.16	R2	24\"/>	gh

Salesperson: rg PM: mn Designer: gh Page: 2

customer approval _____ date: _____



UL 48
CSA C22.2 No.207

THE SIGNS ON THESE PAGES HAVE BEEN DESIGNED TO MEET OR EXCEED ALL APPLICABLE CODES OR REQUIREMENTS OF THE NEC-2008 AND OR THE 2010 FBC AND/OR THE 2007 SBC

THIS DESIGN IS FOR THE SOLE PURPOSE OF ILLUSTRATION & CONCEPT DESIGN. THIS FILE IS NOT TO BE USED FOR PRODUCTION AND/OR FABRICATION. THIS DESIGN IS THE SOLE PROPERTY OF HARBINGER AND MAY NOT BE USED OR DUPLICATED IN ANY FORM WITHOUT THE EXPRESS WRITTEN PERMISSION OF HARBINGER.