

EXISTING FLOOR PLAN
 SCALE: 1/4"=1'-0"
 Drawing to scale at 36"x24"



Legend - Demolition
 ——— EXISTING TO REMAIN (SOLID LINES)
 - - - - - DEMOLITION (DASHED)


NPCM
 National Property Consulting & Management, LLC

National Property Consulting & Management LLC
 P.O. Box 131 Mont Vernon
 NH 03057
 Phone: 603-490-3692

**BRUCE
 RONAYNE
 HAMILTON
 ARCHITECTS**

ARCHITECTURE
 LAND PLANNING
 INTERIOR DESIGN
 3D VISUALIZATION

833 TURNPIKE ROAD
 P.O. BOX 104
 NEW LISWICH
 NEW HAMPSHIRE 03071

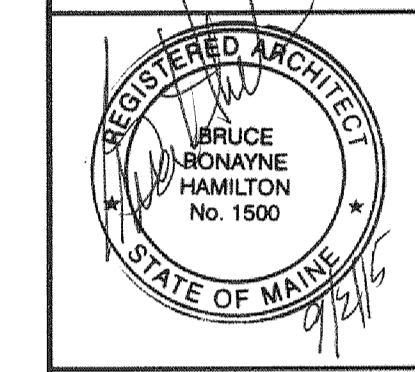

THIS DESIGN AND THE DRAWINGS THEREON, PREPARED FOR THIS PROJECT, ARE THE PROPERTY OF THE ARCHITECT, BRUCE RONAYNE HAMILTON ARCHITECTS, INC. AND THE DESIGN AND/OR DRAWINGS MAY NOT BE USED IN WHOLE OR IN PART FOR ANY USE OTHER THAN FOR THE ORIGINAL PROJECT FOR WHICH THE DESIGN AND/OR DRAWINGS WERE PREPARED. WITHOUT THE WRITTEN CONSENT OF BRUCE RONAYNE HAMILTON ARCHITECTS, INC. NO BUILDING PERMIT SHALL BE ISSUED BY ANY BUILDING DEPARTMENT, UNLESS THIS DOCUMENT BEARS THE ORIGINAL SEAL AND SIGNATURE OF THE ARCHITECT, BRUCE RONAYNE HAMILTON ARCHITECTS, INC.

REV. NO.	DESCRIPTION OF REV.	REV. DATE

PROJECT:	ENERGY MANAGEMENT CONSULTING
LOCATION:	55 INDUSTRIAL WAY PORTLAND, MAINE
SUBJECT:	EXISTING FLOOR PLAN
JOB NO.	1580
SCALE:	1/4"=1'-0"
DATE:	9-2-15
DRAWN BY:	SJV
SHEET NO.	A-1.0