


Notes:

- *The building does not have a security system.
- *The building does not have an automatic fire alarm system
- *The building does not have a sprinkler system.

Abbreviations:

- HLT = Hot Liquor Tank
- MT - Mash Tun
- Brew - Brew Kettle
- BT = Bright Tank
- CT = Conditioning Tanks
- Ref - Refrigerator
- Comp = Compressor
- Maint = Maintenance
- FV = Fermentation Vessel
- HX = Heat Exchanger
- UV = Uni-Vessel

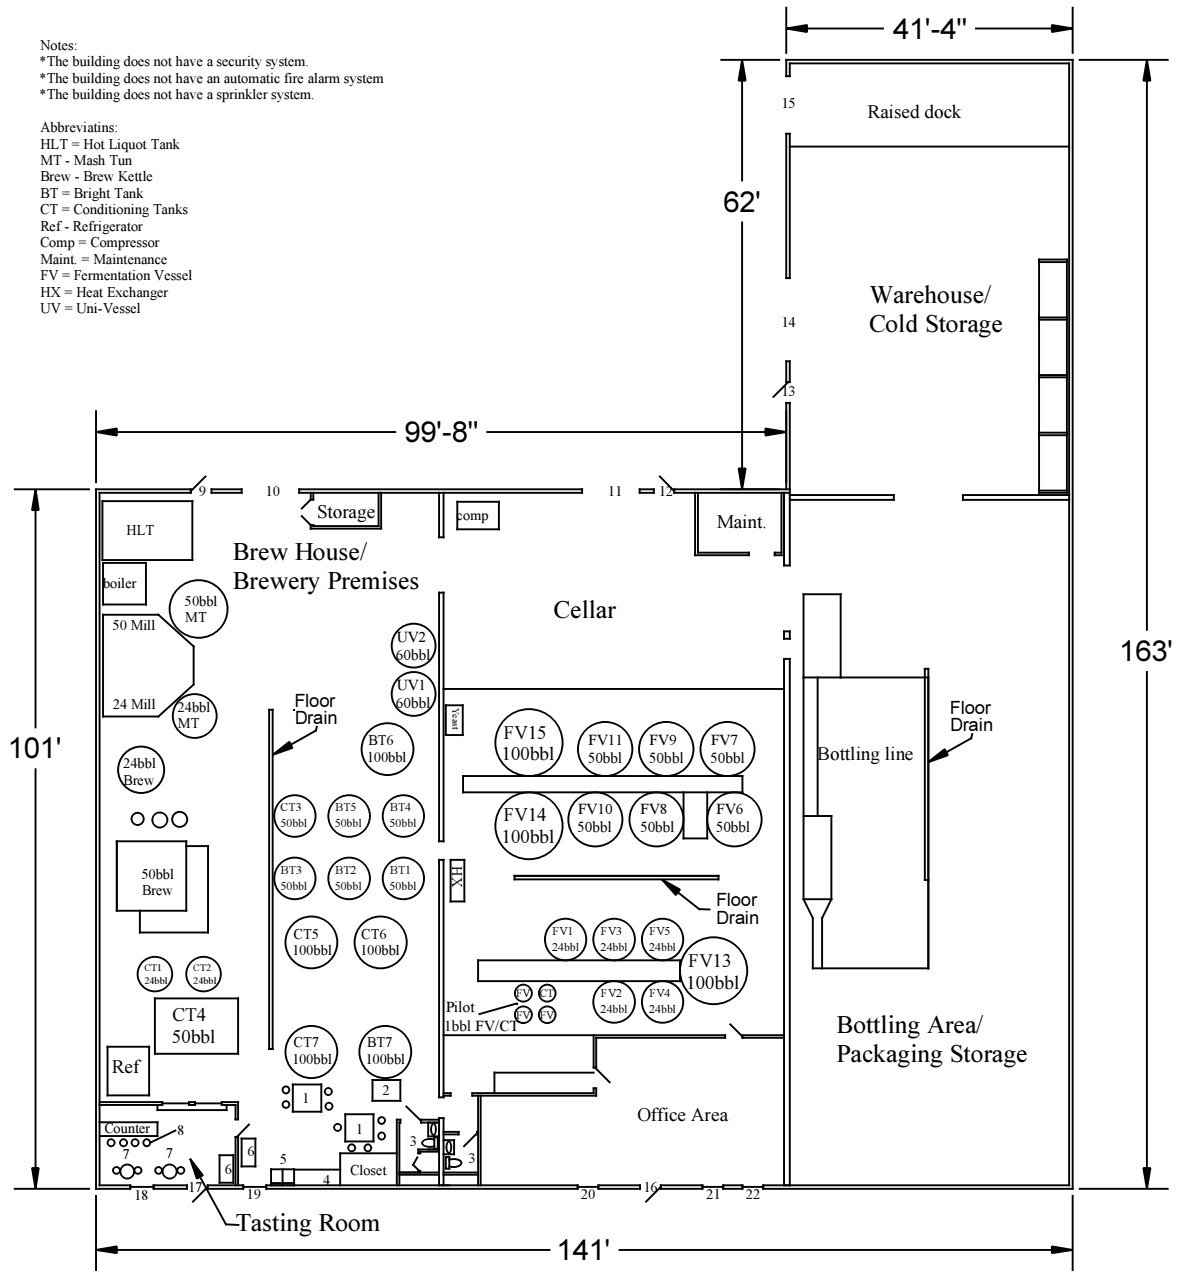

Legend:

1. Tables
2. Merchandise Display
3. Lavatory
4. Counter
5. Sink
6. Bench
7. Tables
8. Stools (17 total)
9. 36" man door, lockable
10. 8' overhead door, lockable
11. 8' overhead door, lockable
12. 36" man door, lockable
13. 36" man door, lockable
14. 10' overhead door, lockable
15. 8' overhead door, lockable
16. 36" man door, lockable
17. 36" man door, lockable
18. 40" window, non-opening
19. 40" window, opening, lockable
20. 36" window, opening, lockable
21. 36" window, opening, lockable
22. 36" window, opening, lockable

Floor Plan	
DRAWN BY: PMB	DL Geary Brewing
DATE: 2-24-2016	65 First Flight Drive
APPROVAL: NA	Portland, ME 04103
DWG #: NA	(207) 878 - 2337
SCALE:	SHEET 1 OF 1