

NOTE:  
CENTER LIGHT FIXTURES AND FAN  
FILTER UNITS IN PANELS, TYP.

**HC**  
HODGES  
CONSTRUCTION CORP



Hodges Construction Corp  
100 John L. Dienes Sq.  
No. Attleboro, MA 02763  
508-855-1100 (F) 508-855-5101 (P)

**SMRT**

ARCHITECTURE  
ENGINEERING  
PLANNING  
INTERIOR DESIGN  
COMMISSIONING

144 Fore Street  
P.O. Box 618  
Portland, Maine 04104

tel. (207) 772-3846  
fax. (207) 772-1070  
www.smrtinc.com

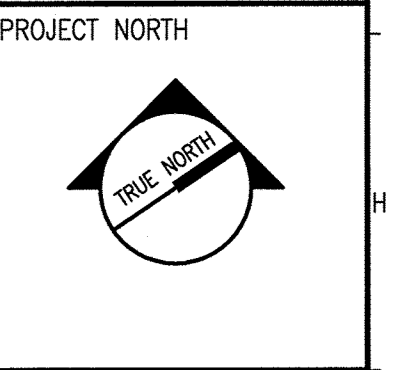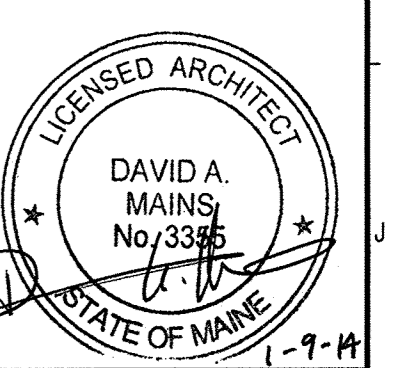

**IMMUELL CORPORATION**  
CLEANROOM RENOVATION  
PORTLAND, ME

**ISSUED FOR PERMIT**  
1-9-14

CURRENT ISSUE STATUS:

REV	ISSUED FOR PERMIT	DESCRIPTION	DATE
0			1-9-14

GRAPHIC SCALE:  
0" = 1"

SCALE: AS INDICATED

PROJECT MANAGER: RAB  
JC/DRAWN BY: TCM  
A/E OF RECORD: DAM  
CAD FILE: 13157-AE103  
PROJECT NO: 13157  
DATE: 1-9-14  
SHEET TITLE:

**CAP LAYOUT AND REFLECTED CEILING PLANS**

SHEET No. **AE103**

© COPYRIGHT 2013 SMRT INC.

**A1** CAP LAYOUT PLAN  
1/4" = 1'-0" \*

**A9** FIRST FLOOR REFLECTED CEILING PLAN  
1/4" = 1'-0" \*