

HARRIMAN


AUBURN PORTLAND MANCHESTER

IMMUCELL CORPORATION ADDITION


PORTLAND, MAINE

Harriman Project No. 14326

Key Plan

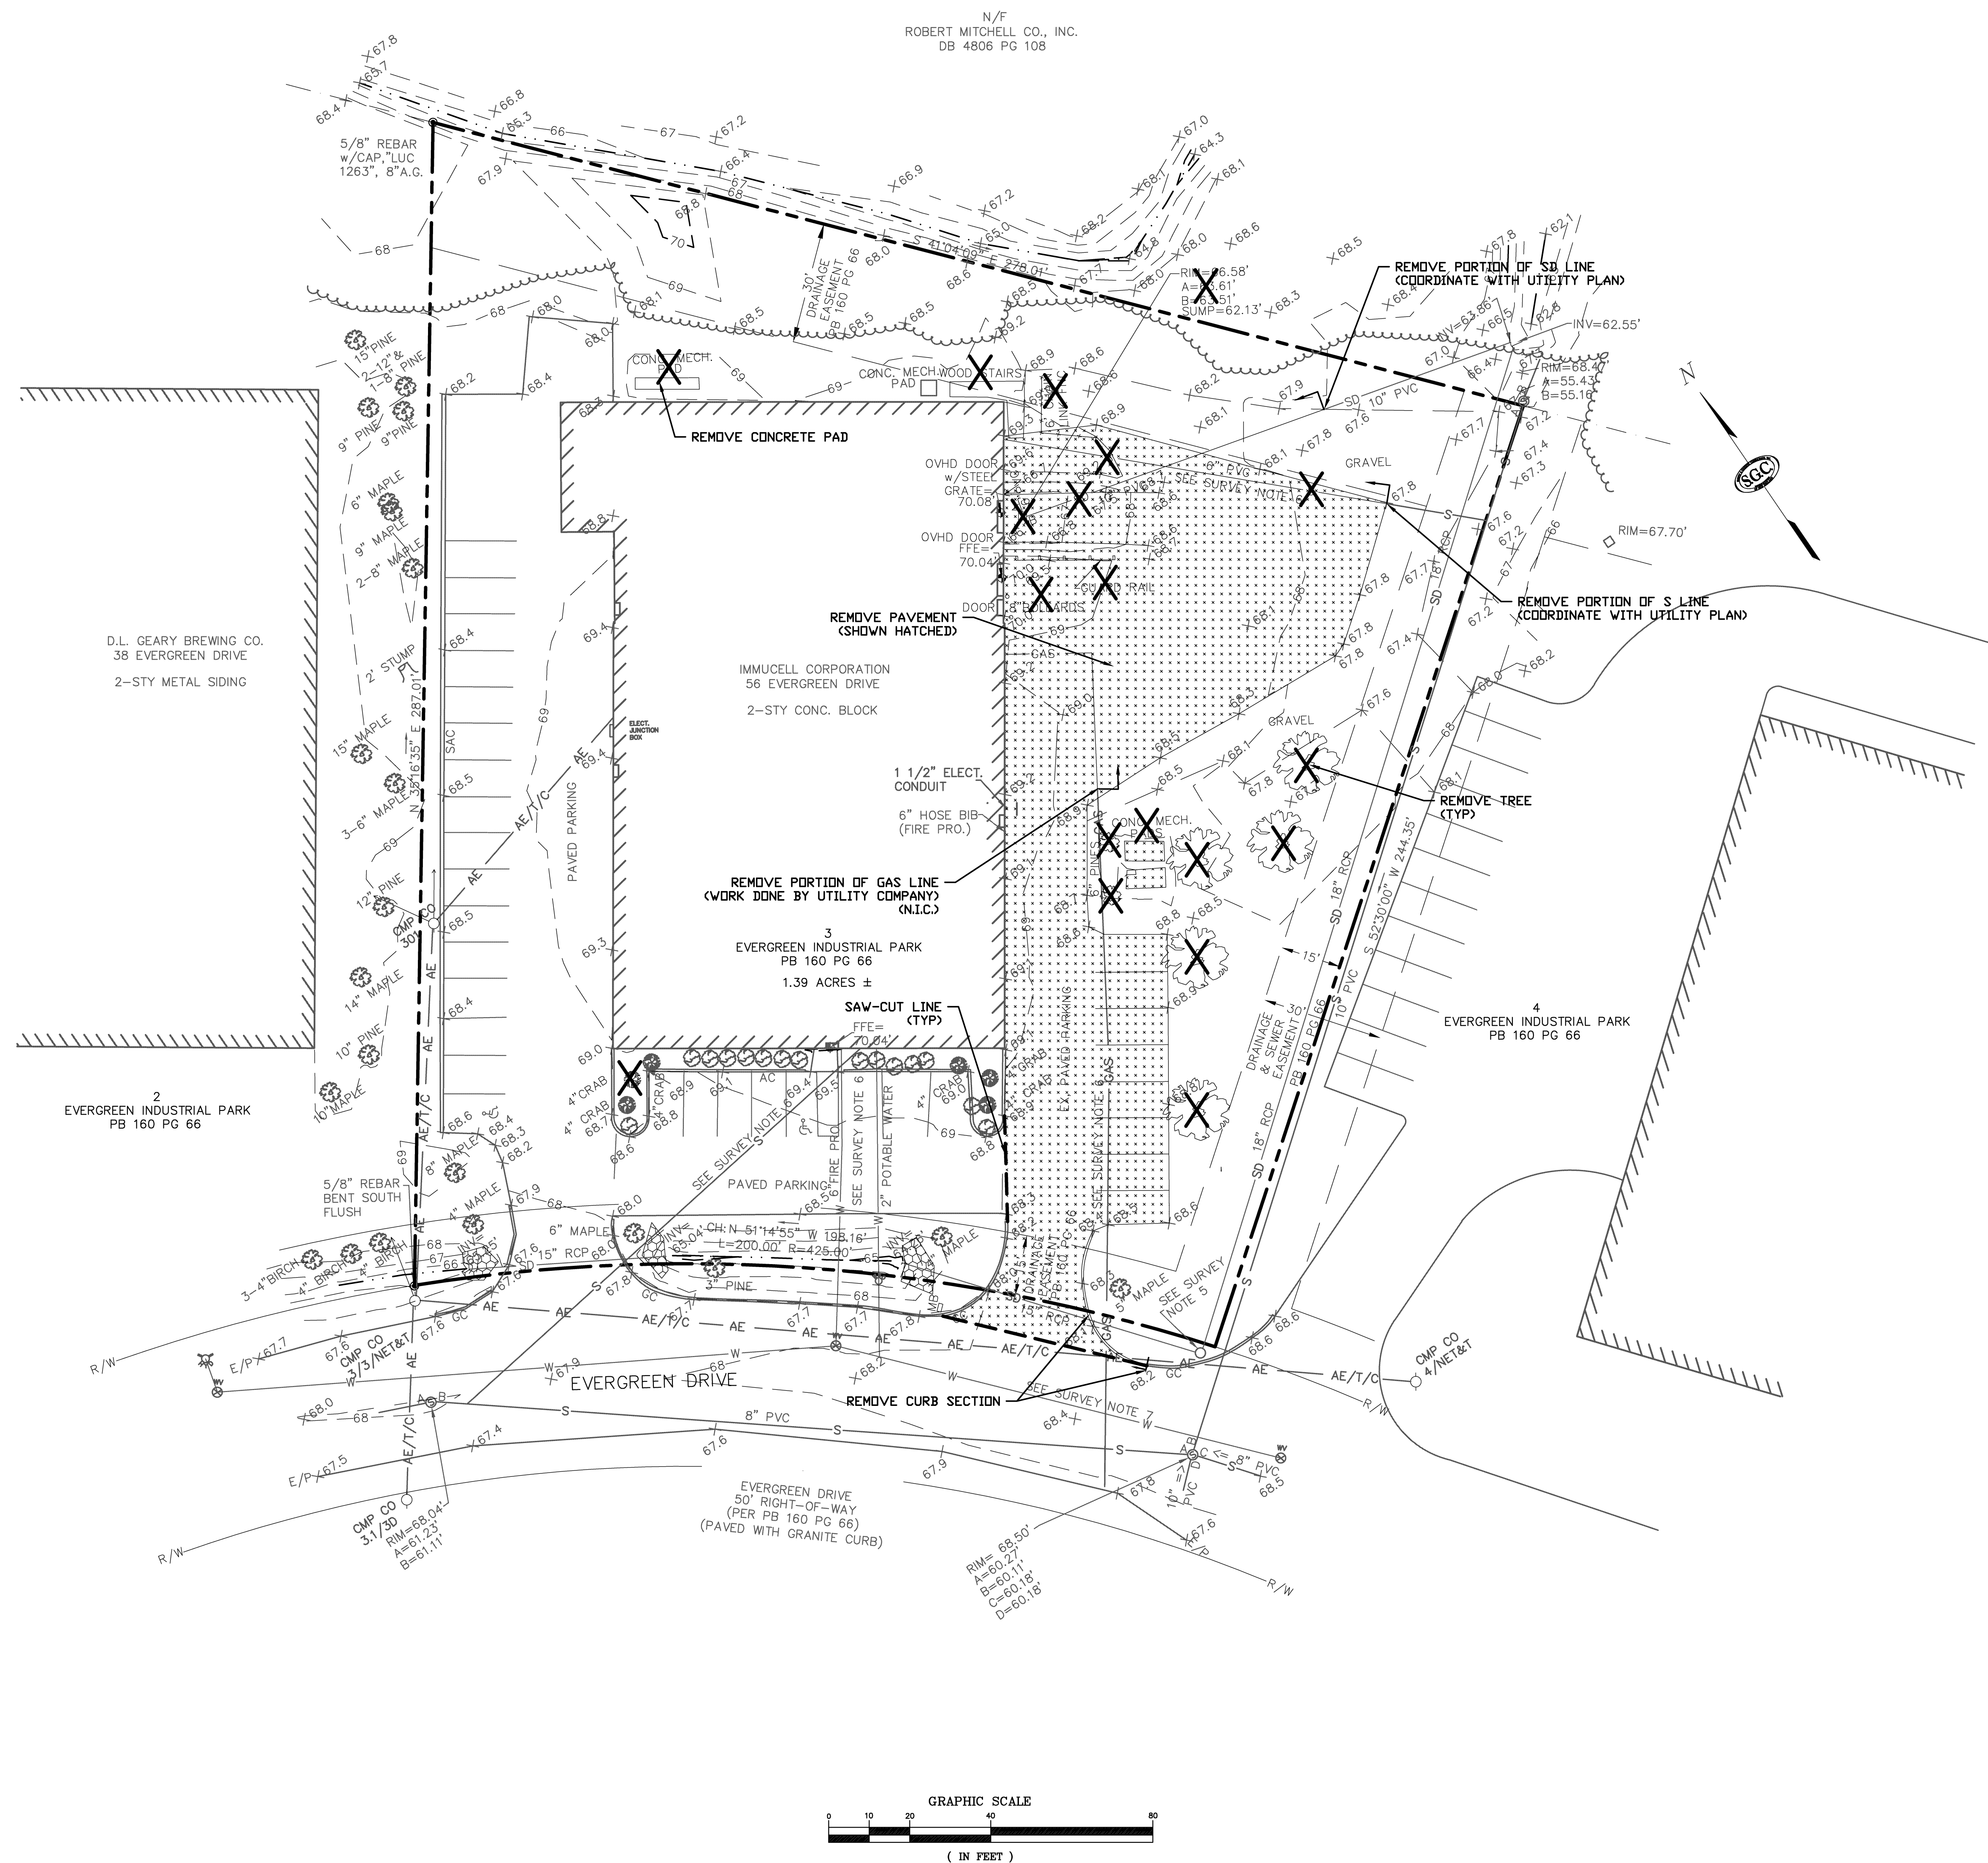

Issues and Revisions		
Mark	Date	Description
	05-22-14	PLANNING BOARD REVIEW
	07-10-14	PLANNING AUTHORITY APPROVAL
	07-25-14	ISSUED FOR CONSTRUCTION

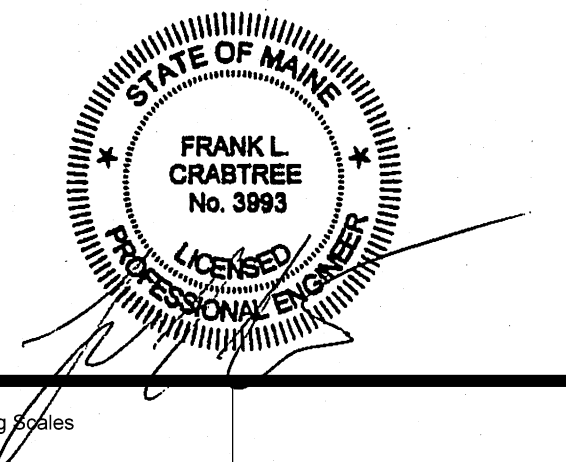

PA / PE: FLC © 2014 Harriman Associates
Drawn By: PLS

EXISTING SITE CONDITIONS AND DEMOLITION PLAN

C4